



FHWA REGION NO.	STATE	PROJECT NUMBER	FISCAL YEAR	SHEET NUMBER	TOTAL SHEETS
7	KANSAS	87N-0128-01		63	118

DATE	BY	REFERENCES NOTED	REFERENCES CHECKED

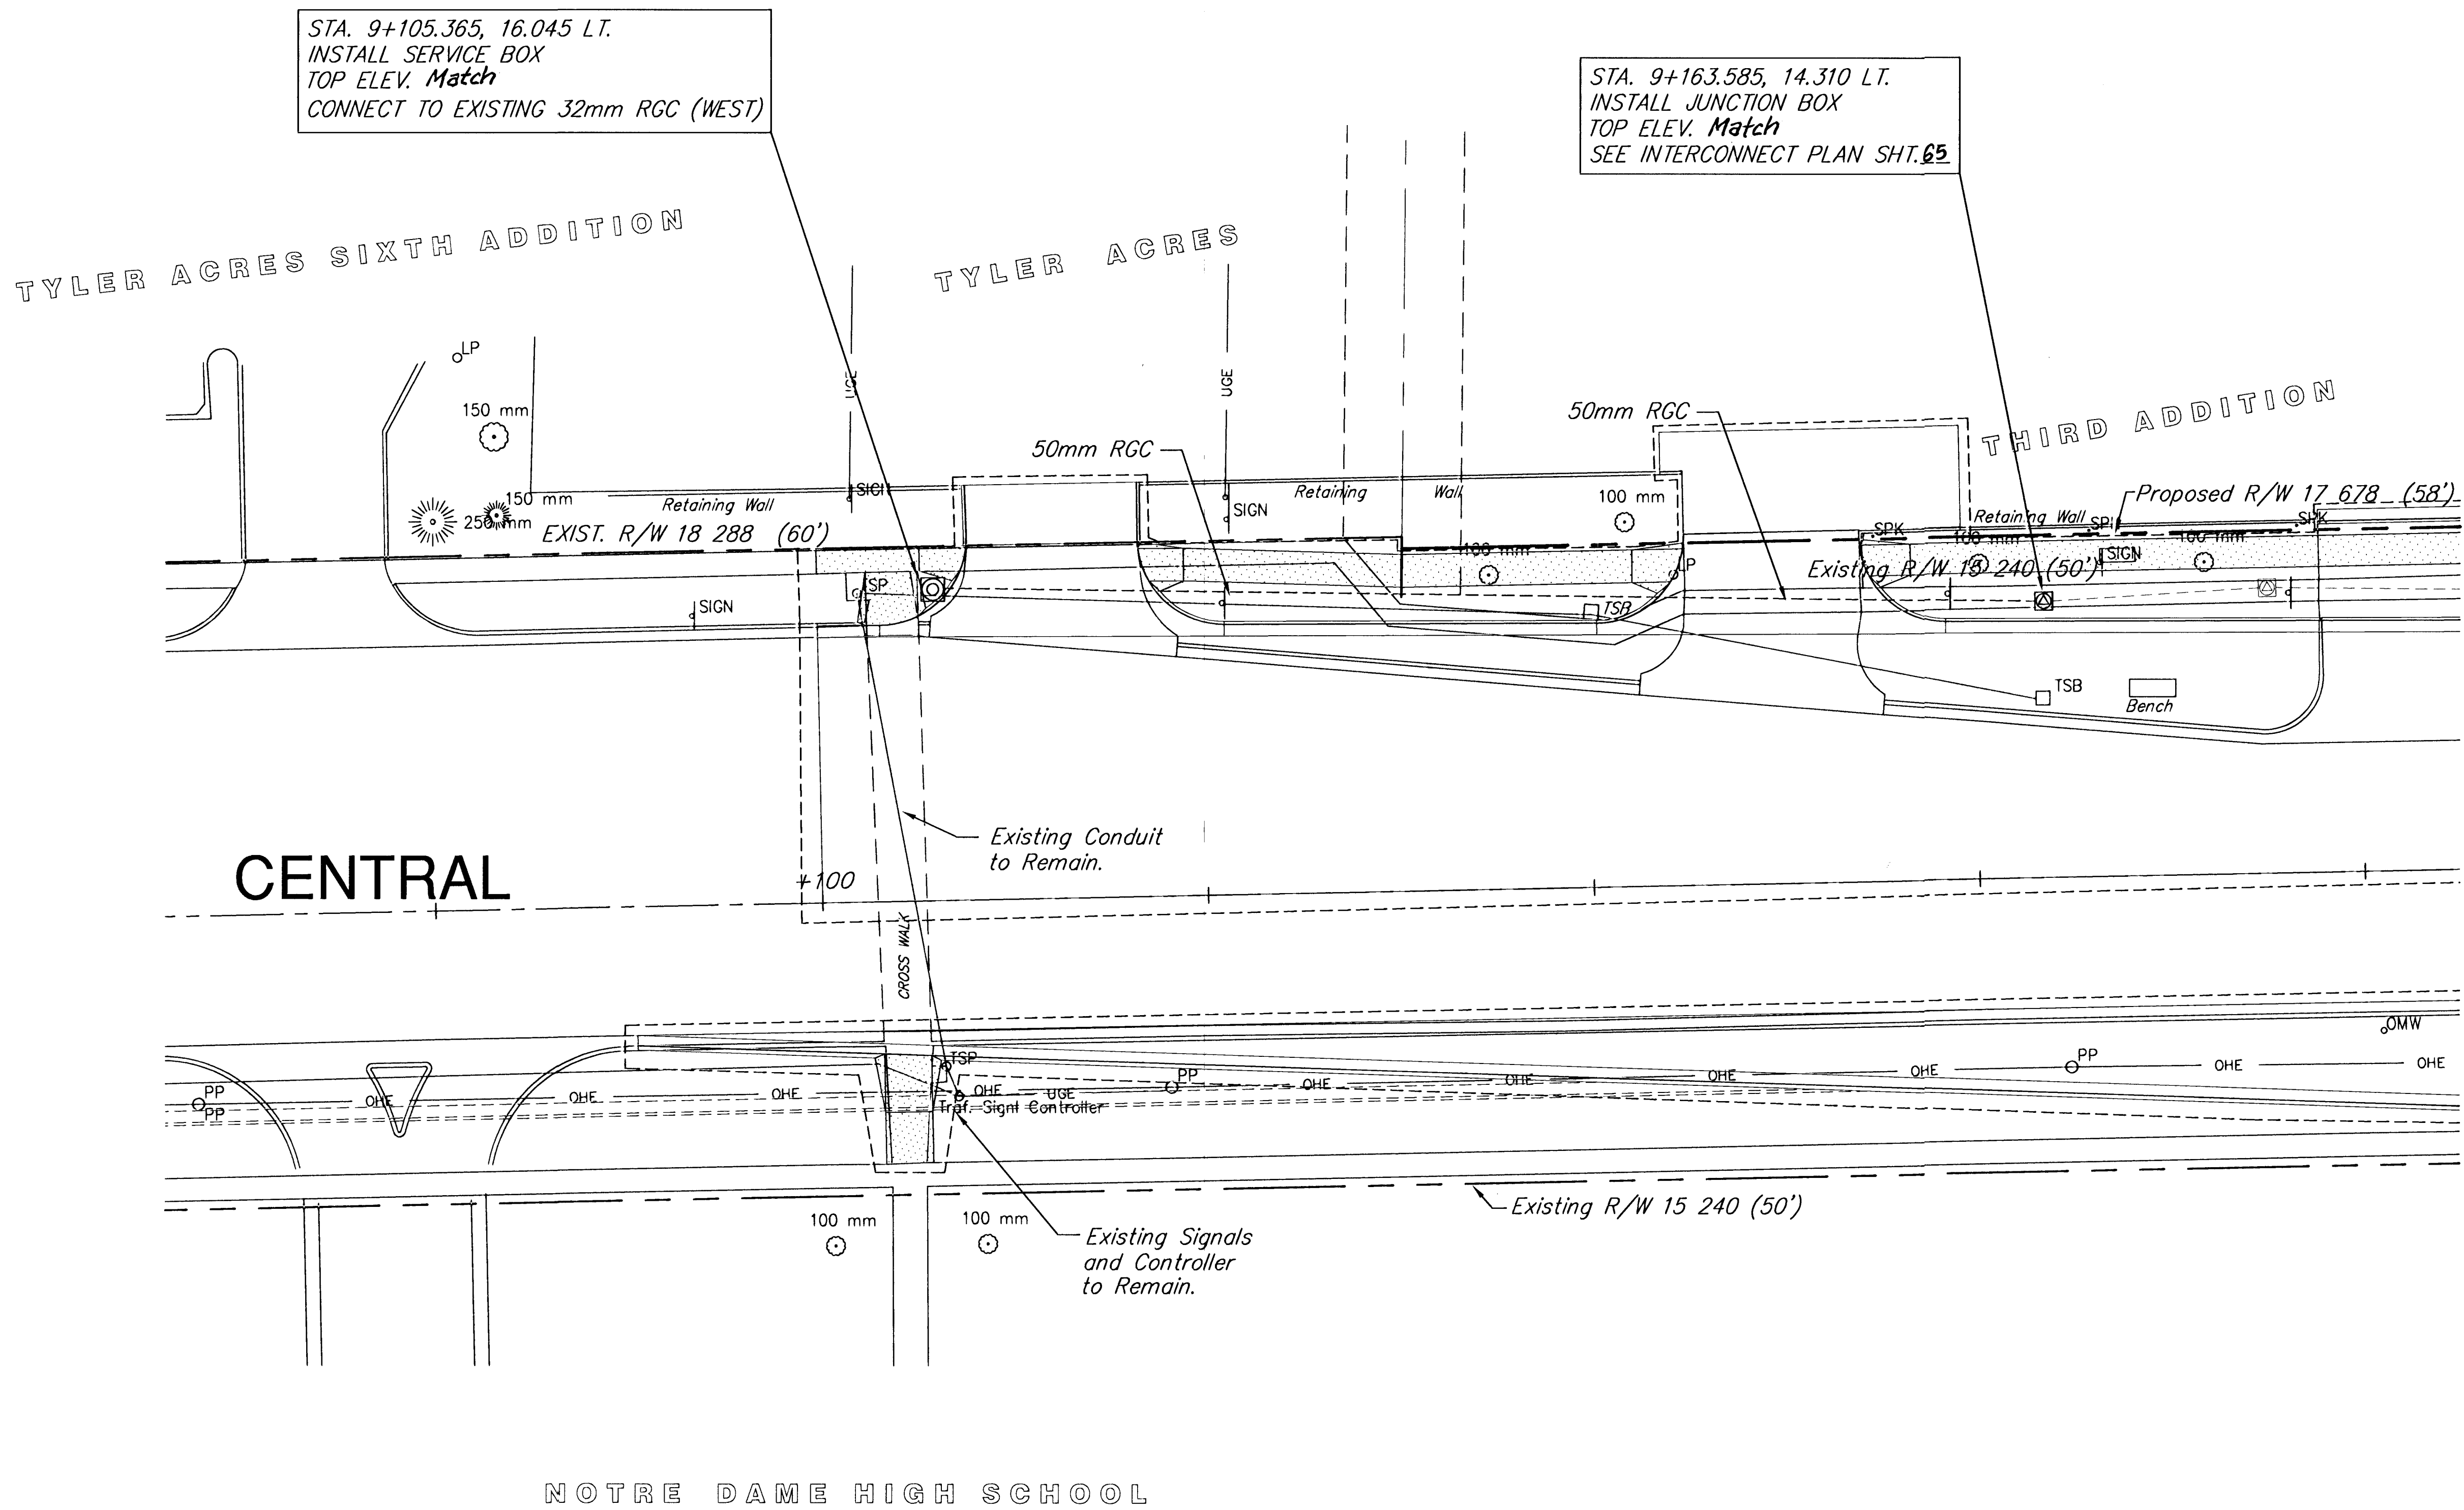

SRB

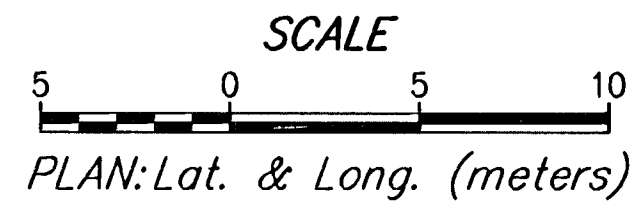

TRAFFIC SIGNAL PLAN CROSSWALK WEST OF WOODCHUCK					
SRB		924 NORTH MAIN WICHITA, KANSAS 67203 http://www.telat.com/~srb		316-264-8008 FAX: 264-4621 E-Mail: srbs@telat.com	
SAVOY, RUGGLES & BOHM, P.A. ENGINEERING & SURVEYING					
PROJECT NUMBER 472-76-245-83057-000-000-001					
DESIGN JRA	TCR	REVIEW	DATE Dec. 13, 2000	UTILITY	SRB JOB 1218T

63
118