
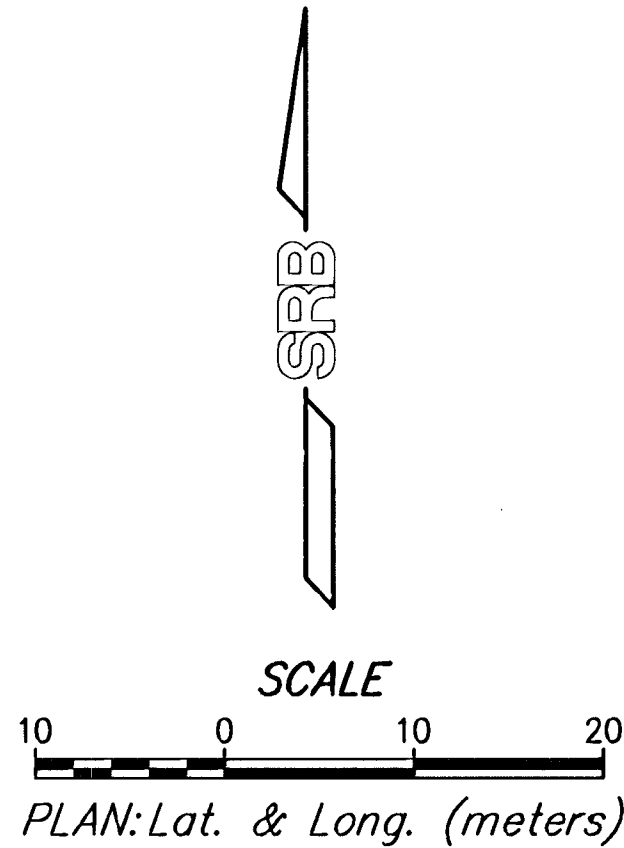


FHWA REGION NO.	STATE	PROJECT NUMBER	FISCAL YEAR	SHEET NUMBER	TOTAL SHEETS
7	KANSAS			66	118

BY	DATE
REFERENCES NOTED	
REFERENCES CHECKED	

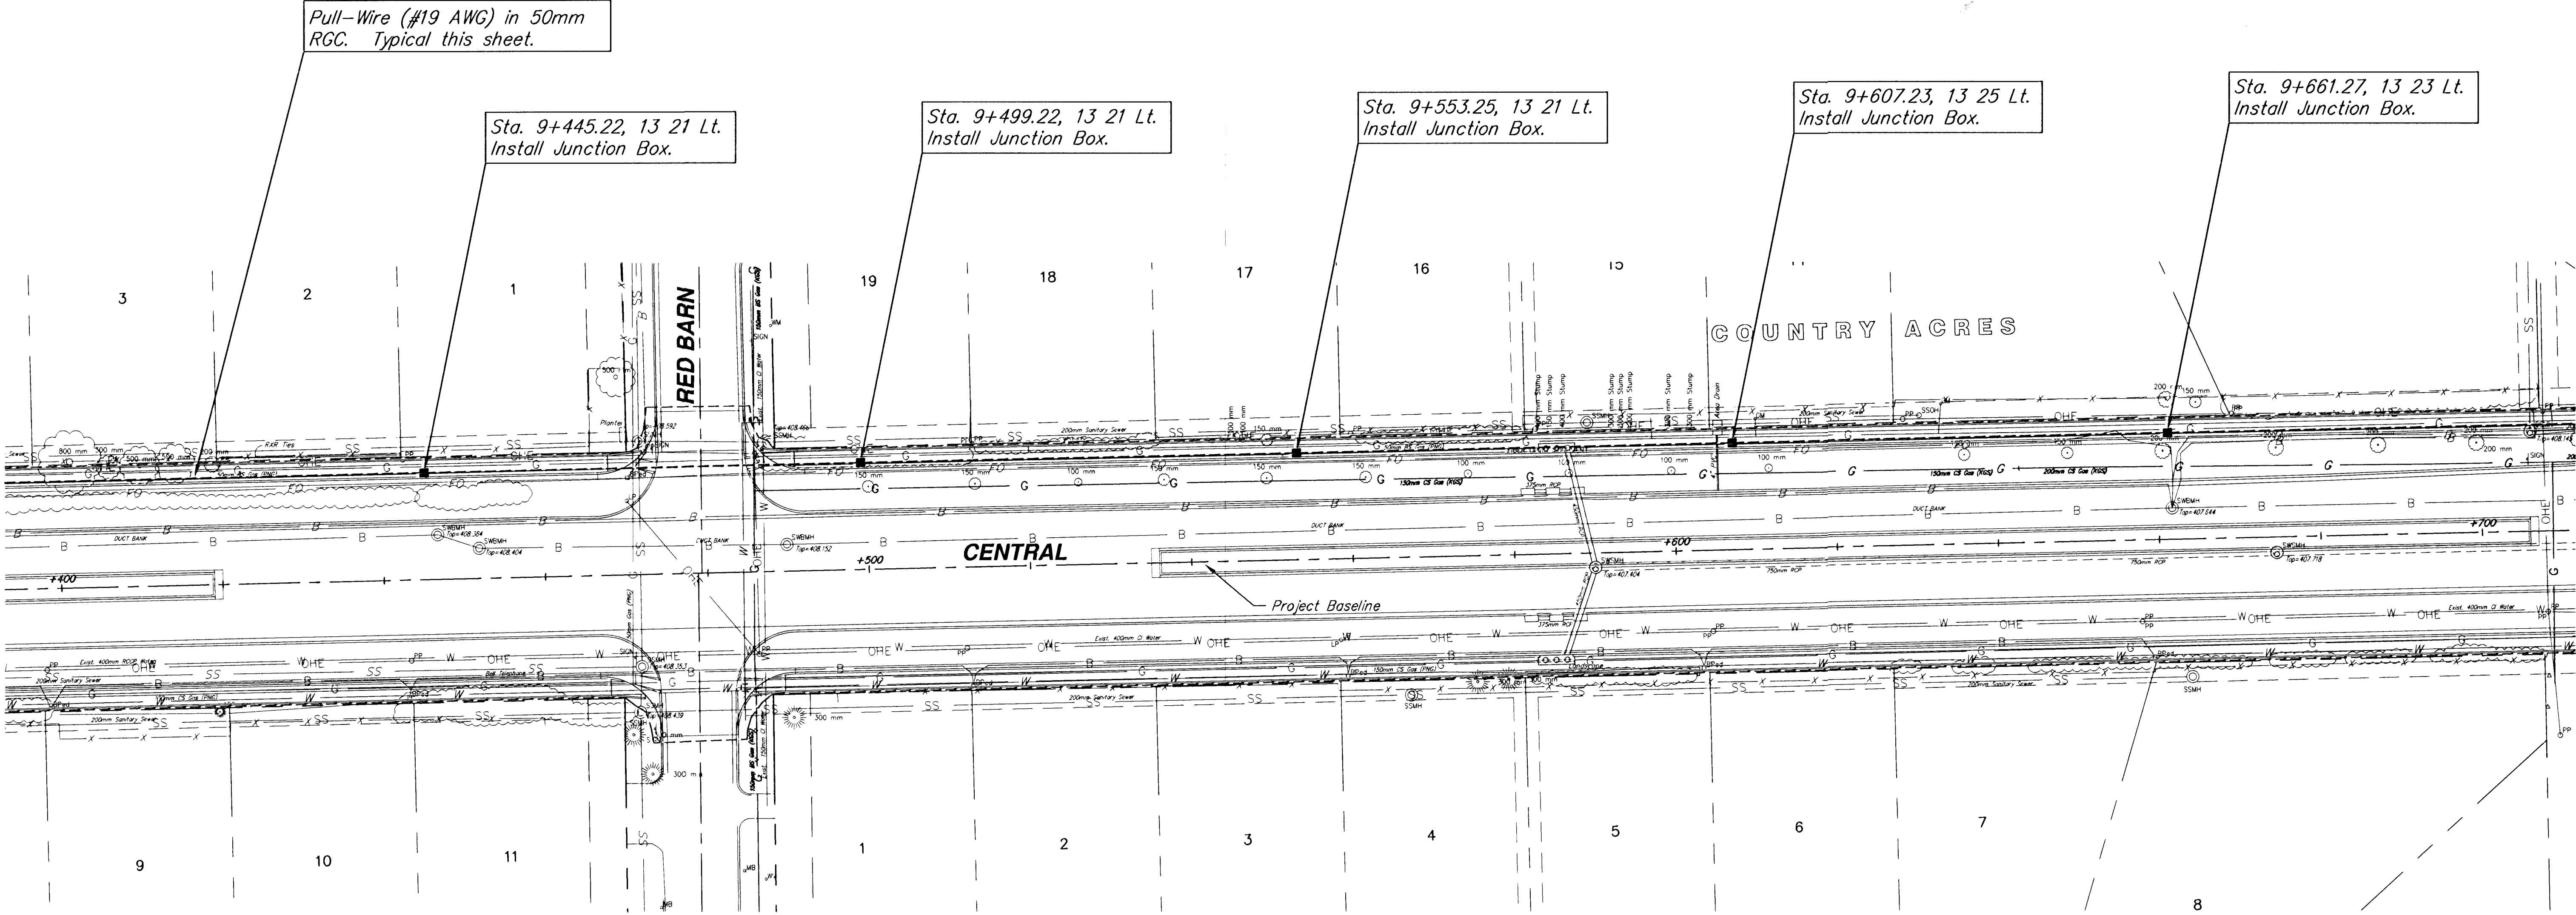

SIGNAL INTERCONNECTION PLAN
CENTRAL - STATION 9+400 TO STATION 9+700

SRB
SAVOY, RUGGLES & BOHM, P. A.
ENGINEERING & SURVEYING

924 NORTH MAIN
WICHITA, KANSAS 67203
http://www.felsat.com/~srb

316-264-8008
FAX 264-4821
E-Mail: srbs@felsat.com

PROJECT NUMBER

1218T

66

118