



FHWA REGION NO.	STATE	PROJECT NUMBER	FISCAL YEAR	SHEET NUMBER	TOTAL SHEETS
7	KANSAS			67	118

DATE	
BY	
REFERENCES NOTED	
REFERENCES CHECKED	

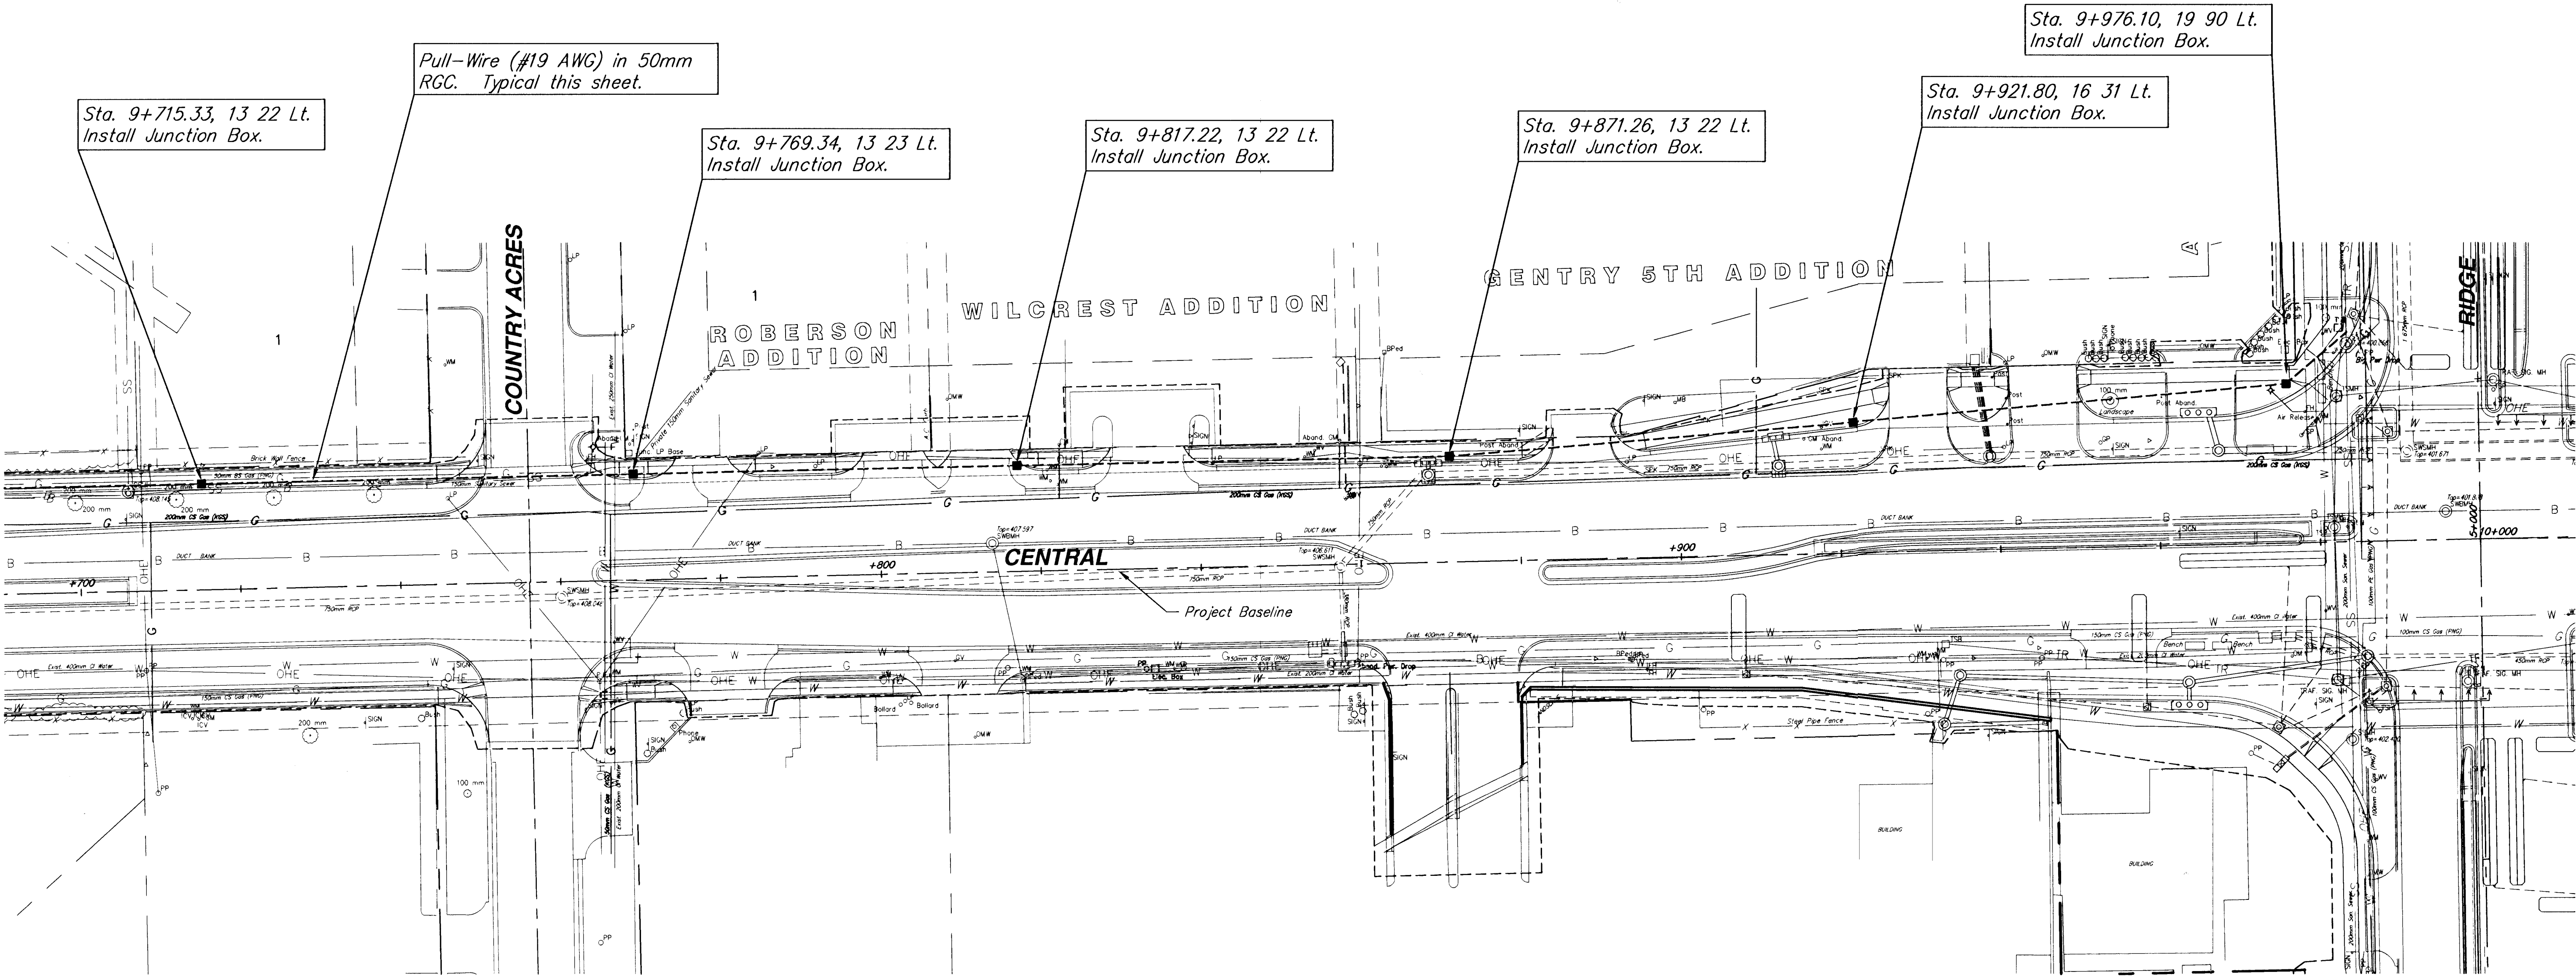

SEE SHEETS 62 FOR INTERSECTION TRAFFIC CONTROL INFORMATION.

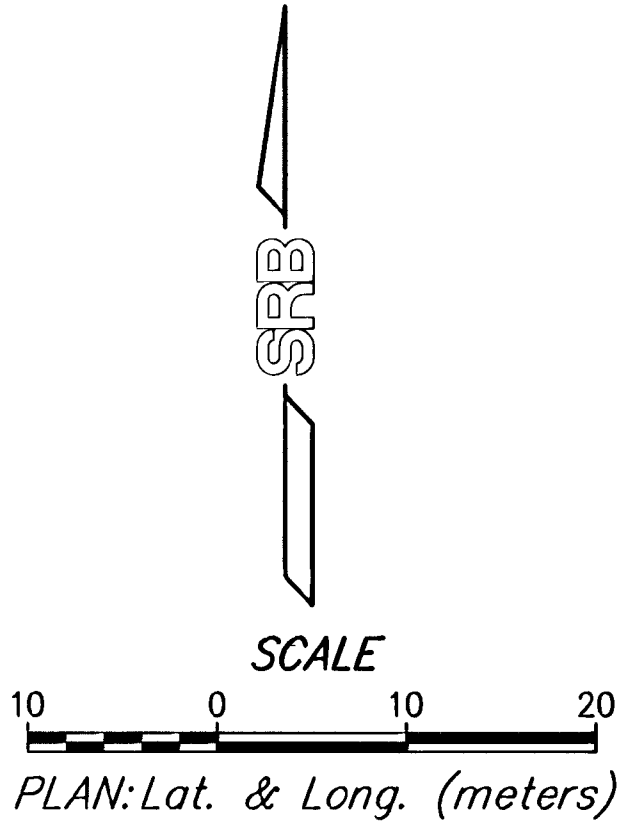

SIGNAL INTERCONNECTION PLAN CENTRAL - STATION 9+700 TO STATION 10+000					
SRB 924 NORTH MAIN 316-264-5008 WICHITA, KANSAS 67203 FAX 264-4821 http://www.srb.com/ E-Mail: srb@sat.net					
SAVOY, RUGGLES & BOHM, P.A. ENGINEERING & SURVEYING					
PROJECT NUMBER					
DRAWN J.R.A.	DESIGN T.C.R.	REVIEW	DATE Dec. 13, 2000	UTILITY SRB JOB 12187	REVISION 67 118