



| FHWA<br>REGION<br>NO. | STATE  | PROJECT<br>NUMBER | FISCAL<br>YEAR | SHEET<br>NUMBER | TOTAL<br>SHEETS |
|-----------------------|--------|-------------------|----------------|-----------------|-----------------|
| 7                     | KANSAS |                   |                | 68              | 118             |

| DATE | BY | REFERENCES NOTED | REFERENCES CHECKED |
|------|----|------------------|--------------------|
|      |    |                  |                    |
|      |    |                  |                    |
|      |    |                  |                    |

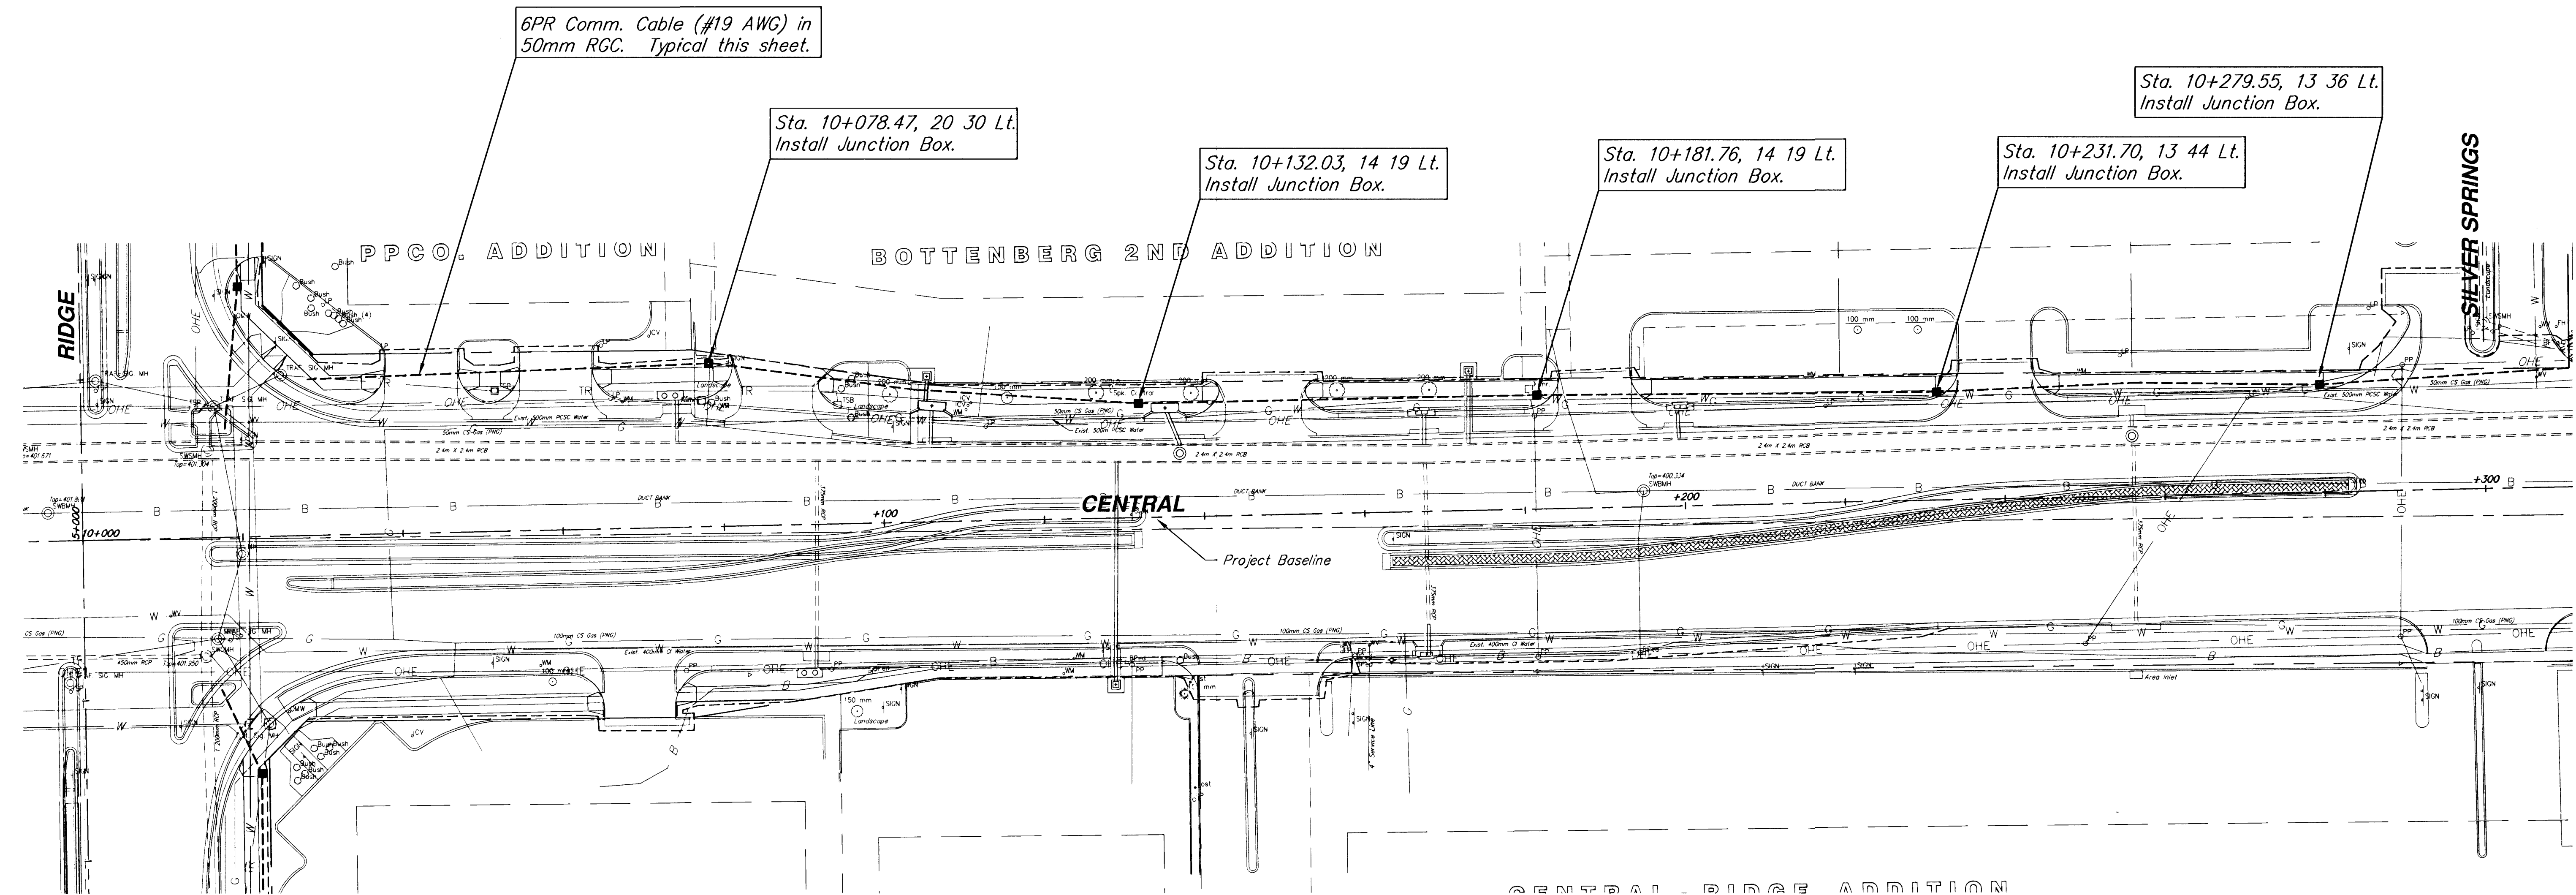

SEE SHEETS 62 FOR INTERSECTION  
TRAFFIC CONTROL INFORMATION.

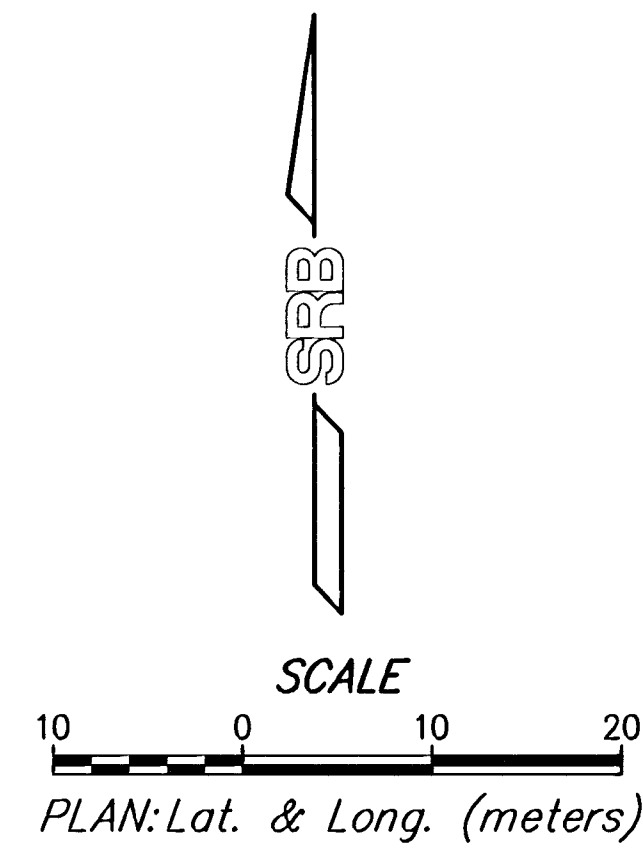

**SIGNAL INTERCONNECTION PLAN**  
**CENTRAL - STATION 10+000 TO STATION 10+300**

**SRB** 924 NORTH MAIN 316-264-8008  
WICHITA, KANSAS 67203 FAX 264-4621  
http://www.telat.com/~srb E-Mail: srb@telat.com

**SAVOY, RUGGLES & BOHM, P. A.**  
ENGINEERING & SURVEYING

PROJECT NUMBER

|                 |                  |        |                       |         |                  |
|-----------------|------------------|--------|-----------------------|---------|------------------|
| DRAWN<br>J.R.A. | DESIGN<br>T.C.R. | REVIEW | DATE<br>Dec. 13, 2000 | UTILITY | SRB JOB<br>1218T |
|-----------------|------------------|--------|-----------------------|---------|------------------|

68

118