
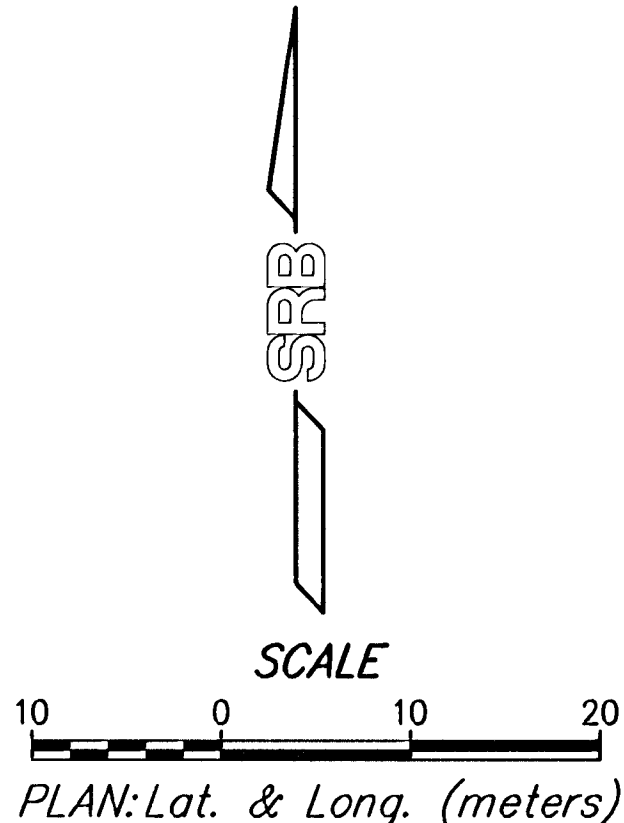


FHWA REGION NO.	STATE	PROJECT NUMBER	FISCAL YEAR	SHEET NUMBER	TOTAL SHEETS
7	KANSAS			69	118

REFERENCES NOTED	DATE
REFERENCES CHECKED	

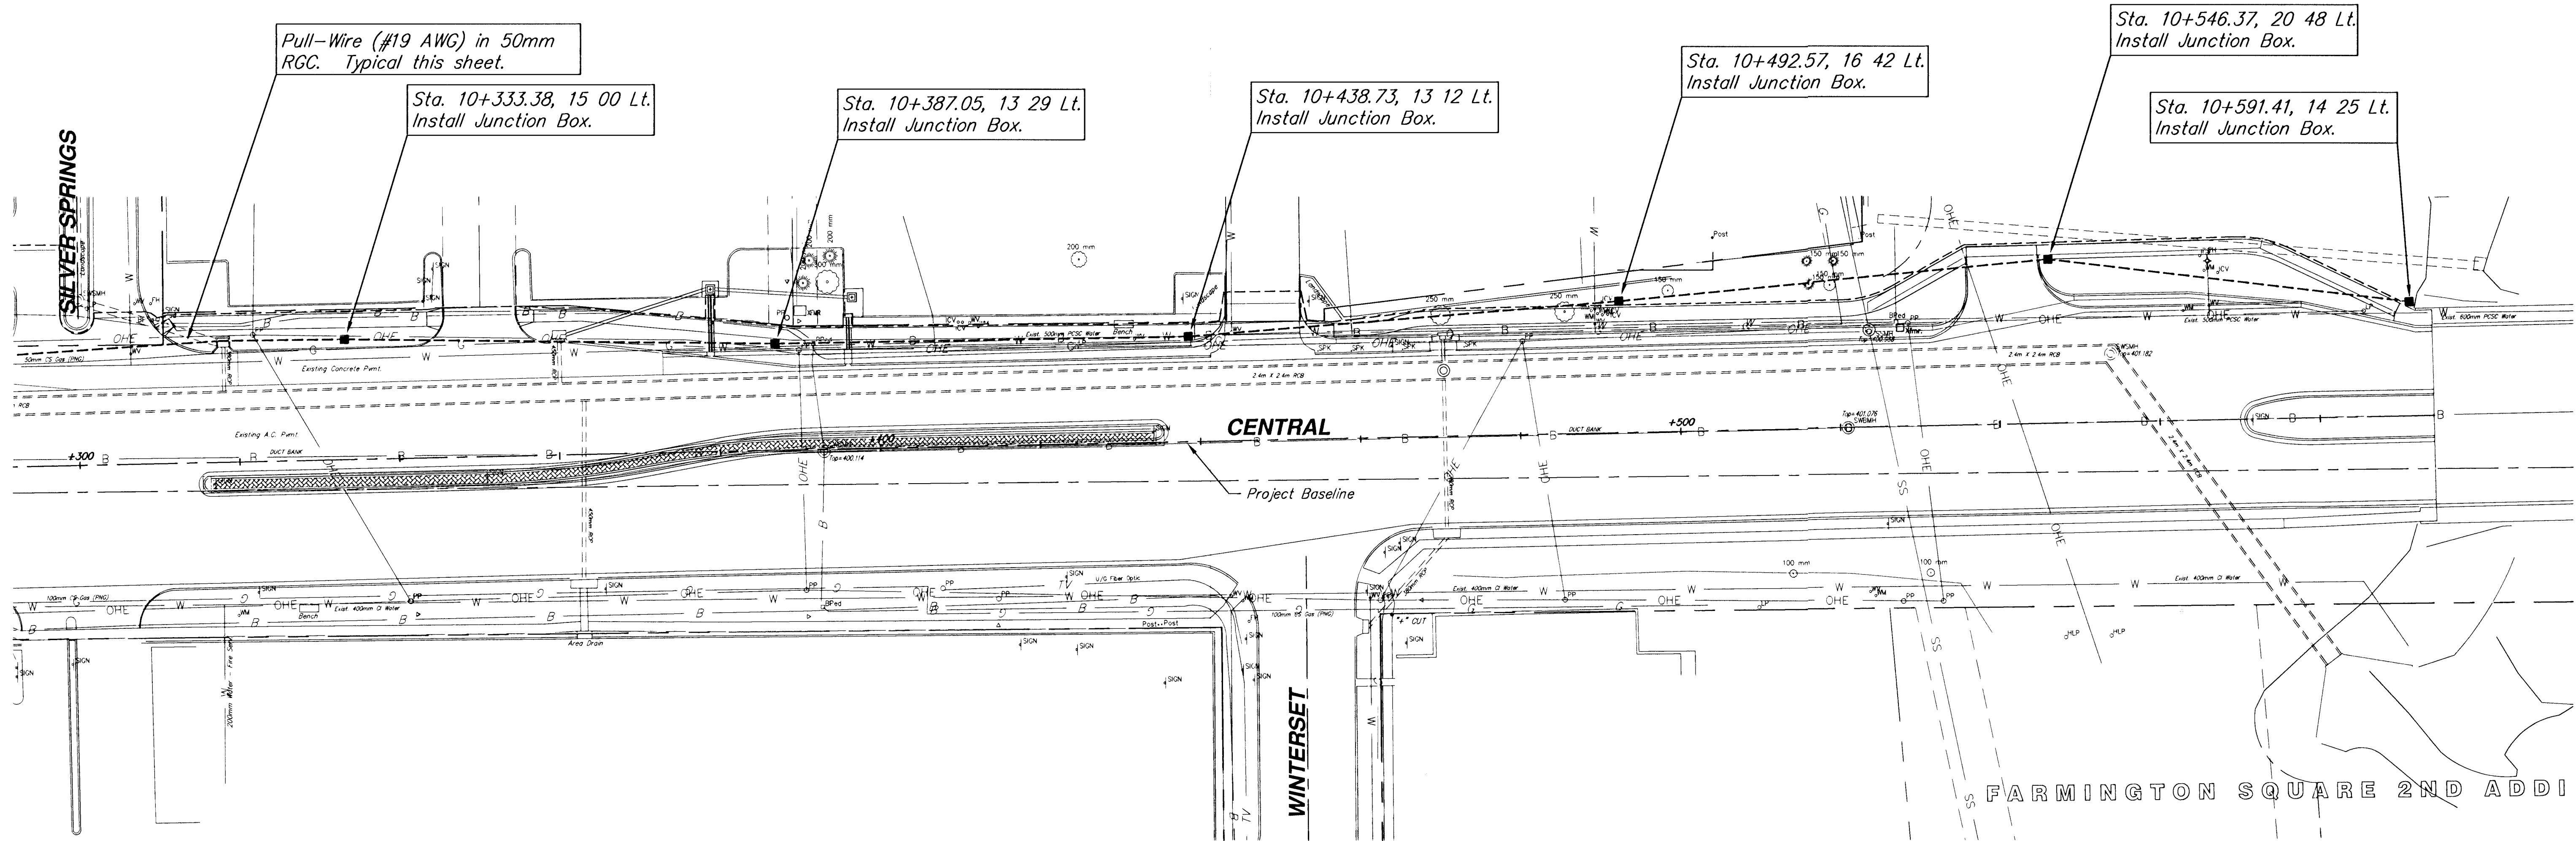

SIGNAL INTERCONNECTION PLAN					
CENTRAL - STATION 10+300 TO STATION 10+600					
SRB	324 NORTH MAIN WICHITA, KANSAS 67203 http://www.felst.com/~srb		316-284-8008 FAX: 284-4821 E-Mail: sr@felst.com		REVISED
	SAVOY, RUGGLES & BOHM, P. A. ENGINEERING & SURVEYING				69
PROJECT NUMBER					
DRAWN J.R.A.	DESIGN T.C.R.	REVIEW	DATE Dec. 13, 2000	UTILITY	SRB JOB 1218T