



FHWA REGION NO.	STATE	PROJECT NUMBER	FISCAL YEAR	SHEET NUMBER	TOTAL SHEETS
7	KANSAS			71	118

DATE	BY	REFERENCES NOTED	REFERENCES CHECKED

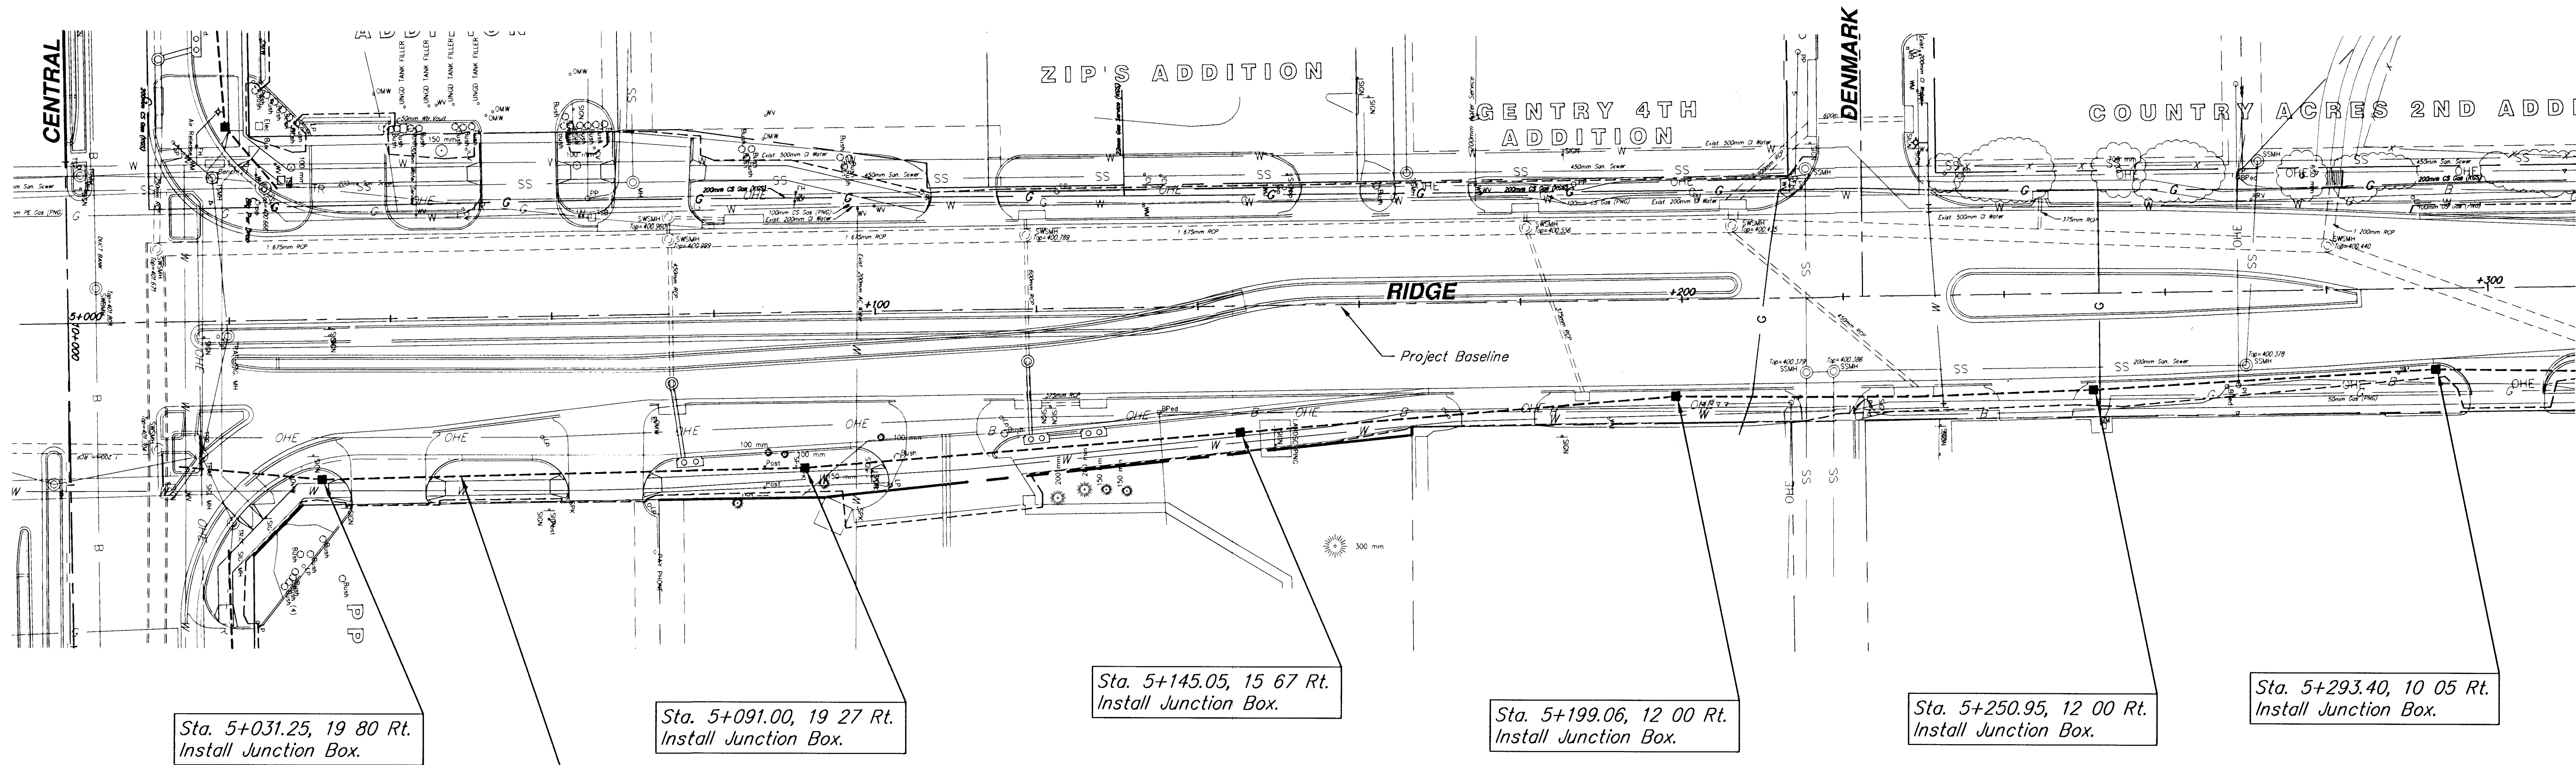

SEE SHEETS 62 FOR INTERSECTION
TRAFFIC CONTROL INFORMATION.

Pull-Wire (#19 AWG) in 50mm
RGC. Typical this sheet.

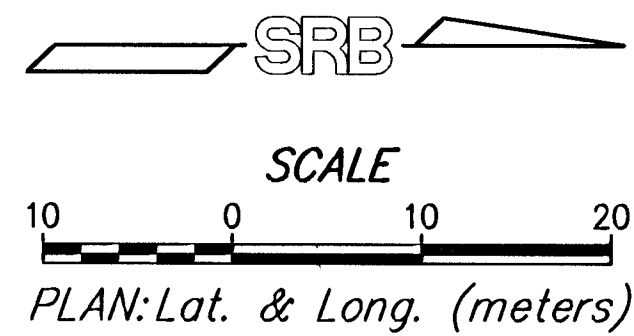

SIGNAL INTERCONNECTION PLAN CENTRAL - STATION 5+000 TO STATION 5+300					
SRB SAVOY, RUGGLES & BOHM, P.A. ENGINEERING & SURVEYING		924 NORTH MAIN WICHITA, KANSAS 67203 318-284-8008 FAX 318-284-4821 E-Mail: srbof@earthlink.net		PROJECT NUMBER 1218T	
DRAWN J.R.A.	DESIGN T.C.R.	REVIEW J.R.A.	DATE Dec. 13, 2000	UTILITY SRB JOB	SHEET 71 TOTAL 118