
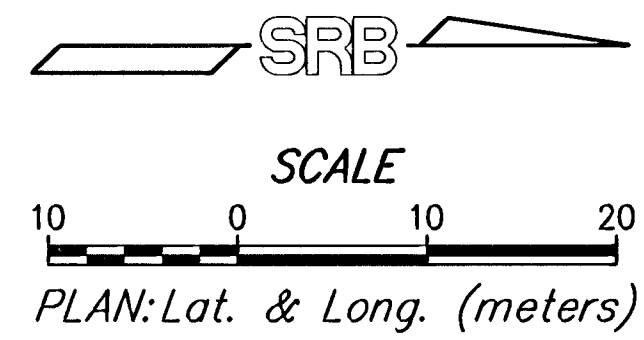


FHWA REGION NO.	STATE	PROJECT NUMBER	FISCAL YEAR	SHEET NUMBER	TOTAL SHEETS
7	KANSAS			72	118

DATE	BY	REFERENCES NOTED	REFERENCES CHECKED

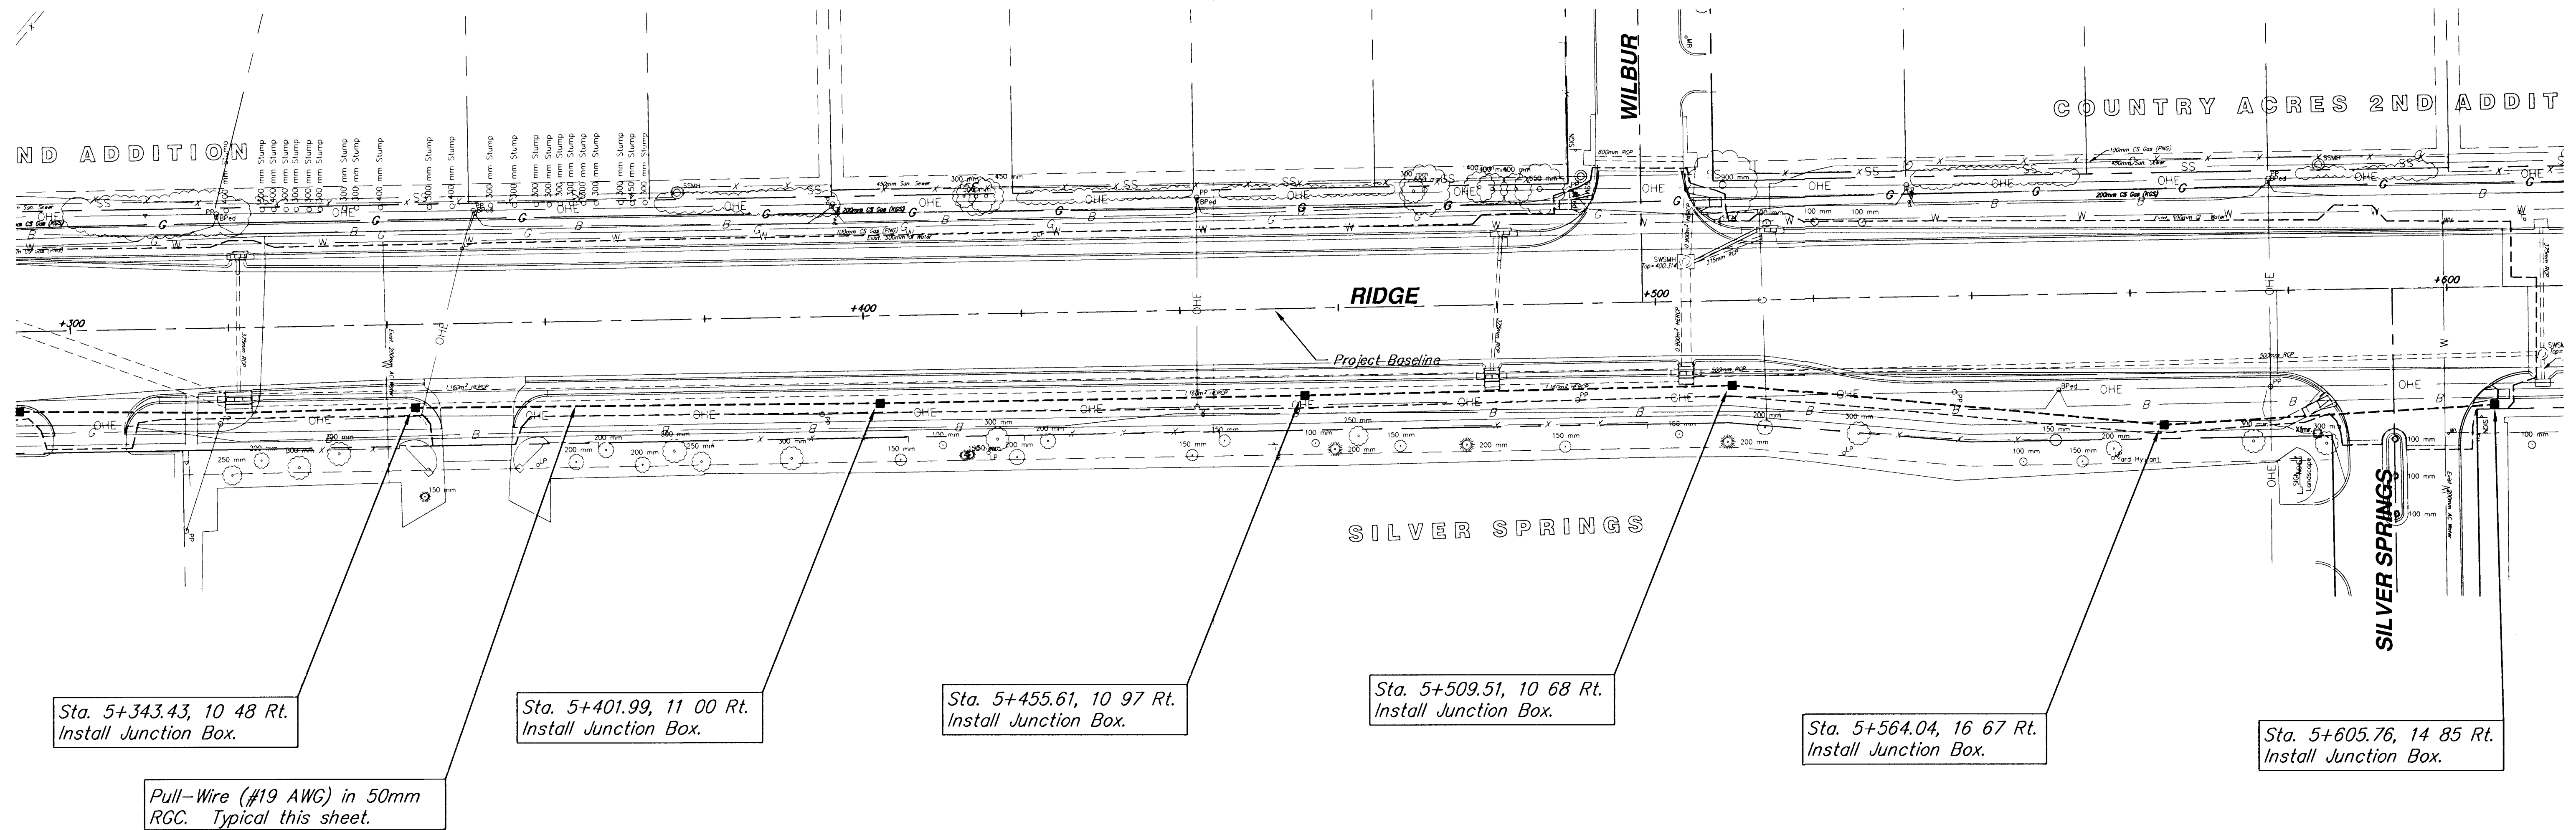

SIGNAL INTERCONNECTION PLAN CENTRAL - STATION 5+300 TO STATION 5+600				
SRB 924 NORTH MAIN WICHITA, KANSAS 67203 316-264-8008 FAX 264-4621 http://www.fest.com/~srb E-Mail: srl@fest.com				
SAVOY, RUGGLES & BOHM, P.A. ENGINEERING & SURVEYING				
PROJECT NUMBER				
DRAWN J.R.A.	DESIGN T.C.R.	REVIEW	DATE Dec. 13, 2000	UTILITY SRB JOB 1218T
				72 118