
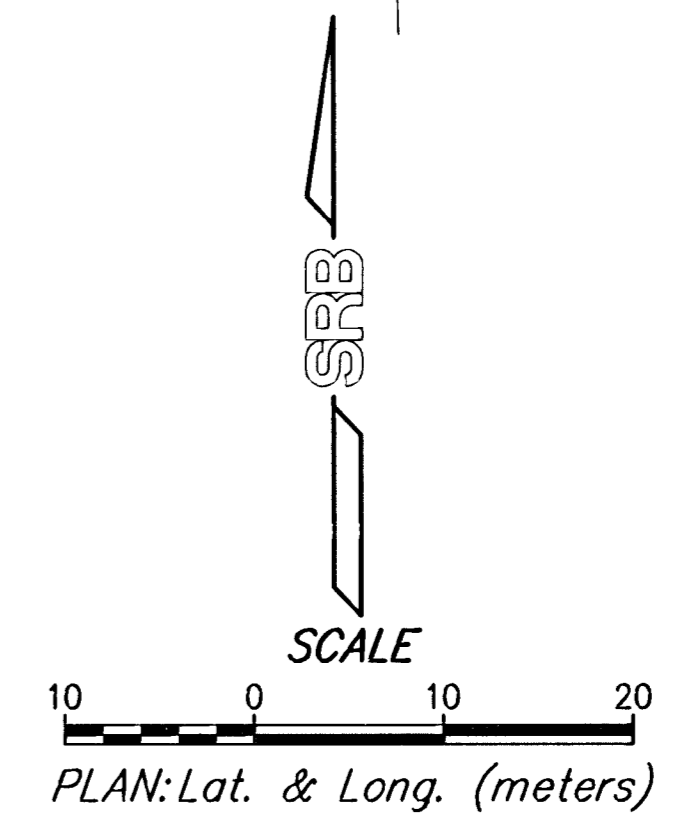


FHWA REGION NO.	STATE	PROJECT NUMBER	FISCAL YEAR	SHEET NUMBER	TOTAL SHEETS
7	KANSAS			83	118

BY	DATE

REFERENCES NOTED	REFERENCES CHECKED

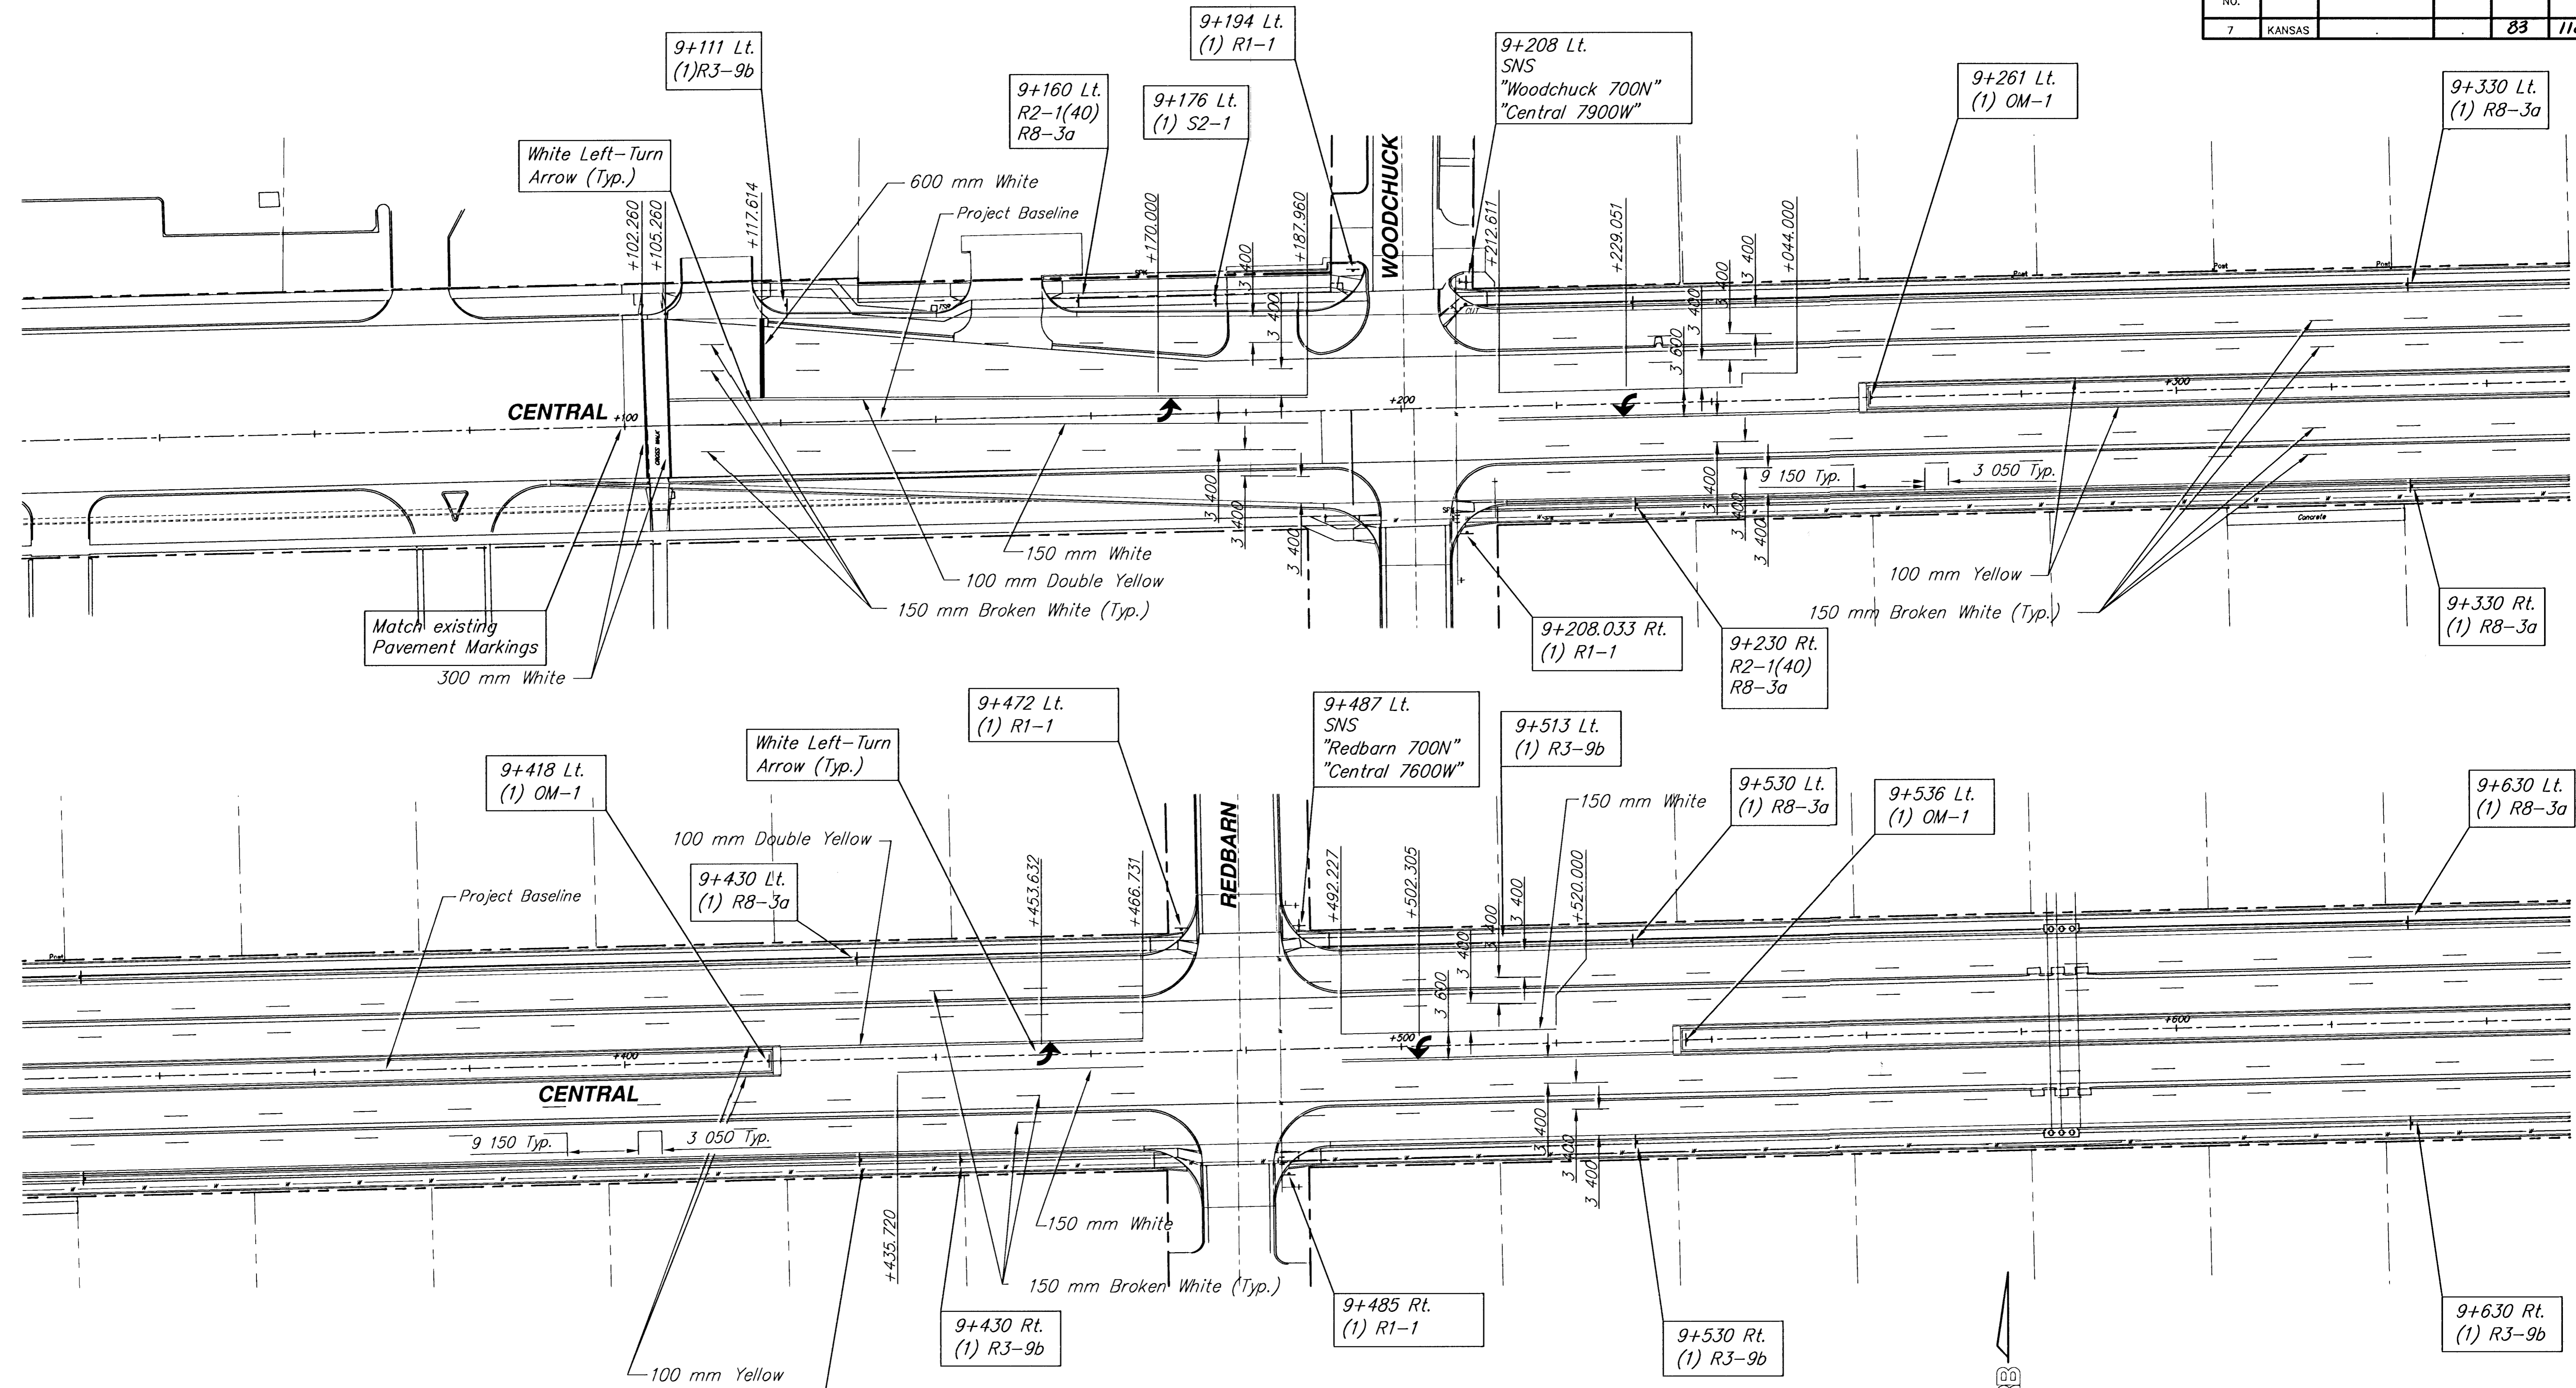

**PAVEMENT MARKING AND SIGNAGE**  
**CENTRAL - STATION 9+100 TO STATION 9+650**

**SRB** 924 NORTH MAIN 316-244-8008  
WICHITA KANSAS 67203 FAX 264-4821  
http://www.feat.com/~srb E-Mail: srb@feat.com

**SAVOY, RUGGLES & BOHM, P.A.**  
ENGINEERING & SURVEYING

83  
118

DESIGN	REVIEW	DATE	UTILITY	SRB JOB
JRA	CMB/KWL	Dec. 13, 2000		1218T