
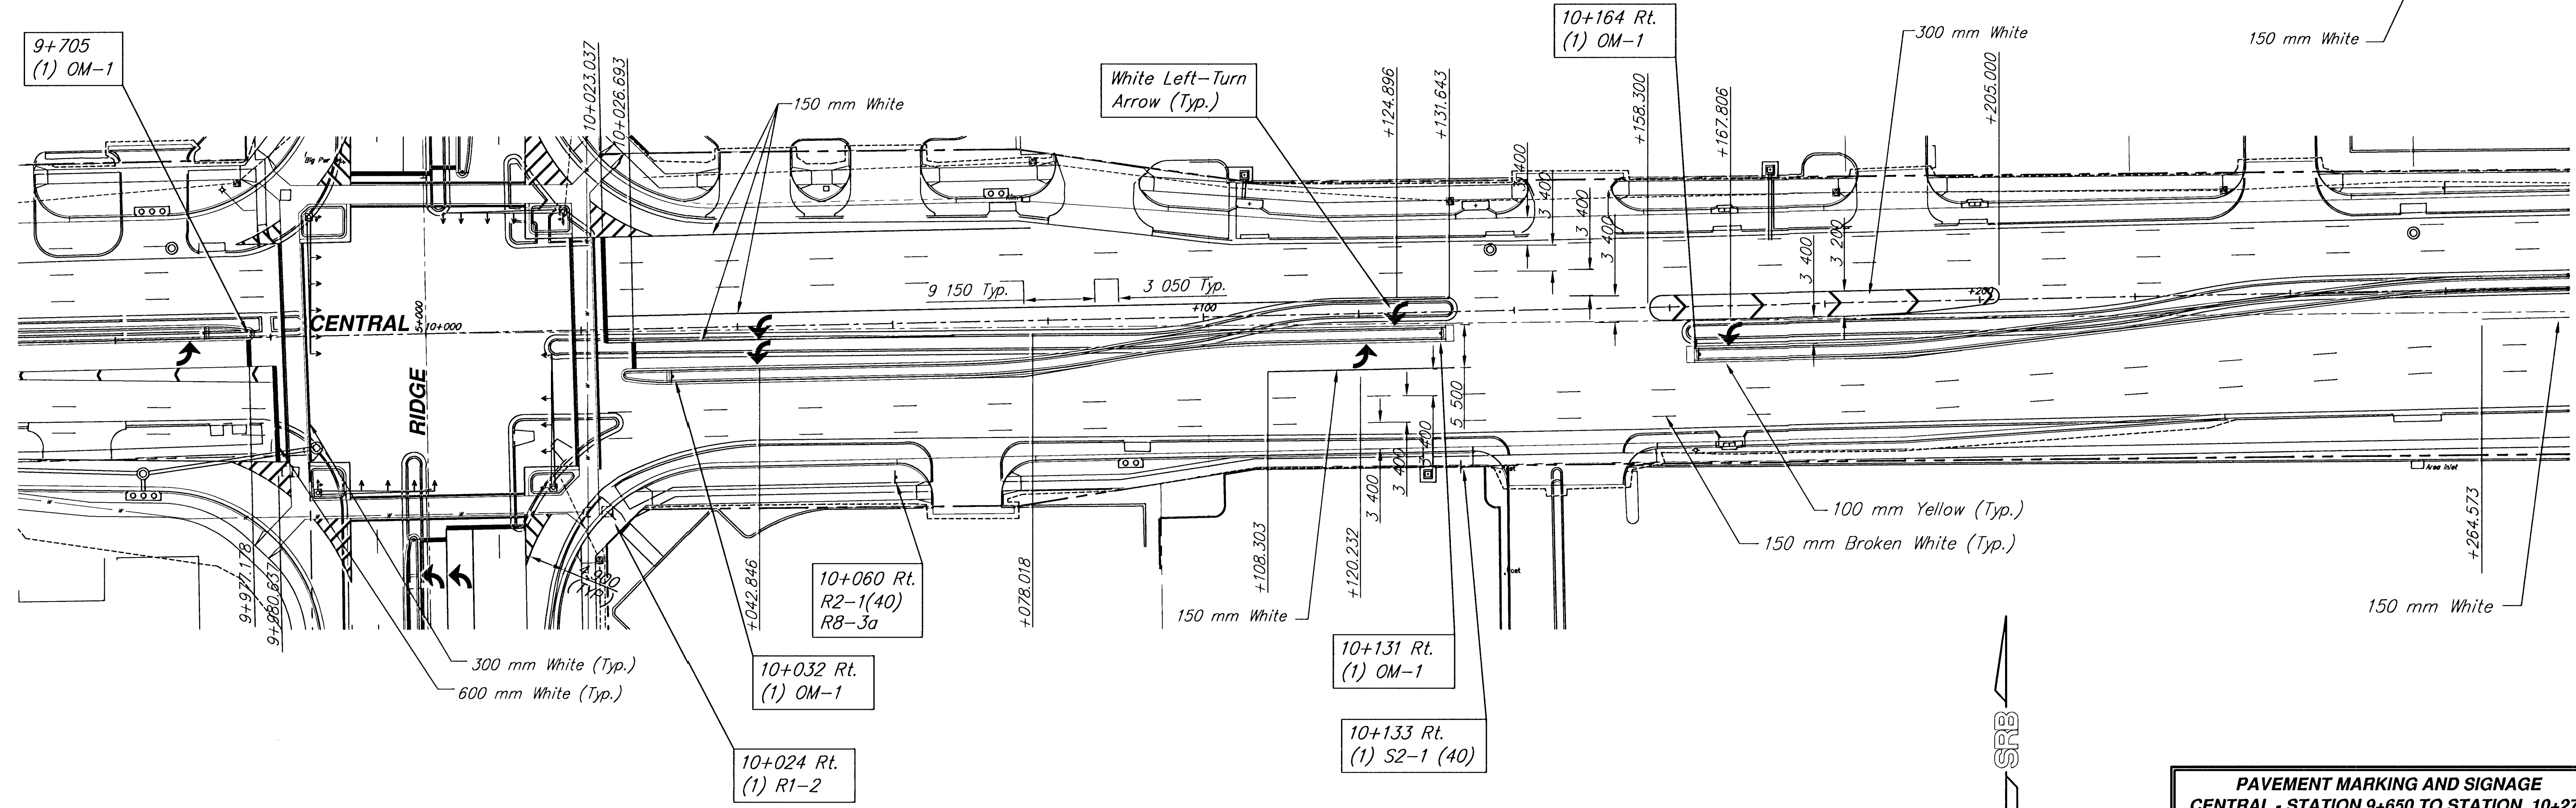



FHWA REGION NO.	STATE	PROJECT NUMBER	FISCAL YEAR	SHEET NUMBER	TOTAL SHEETS
7	KANSAS			84	118

BY	DATE

REFERENCES NOTED	REFERENCES CHECKED

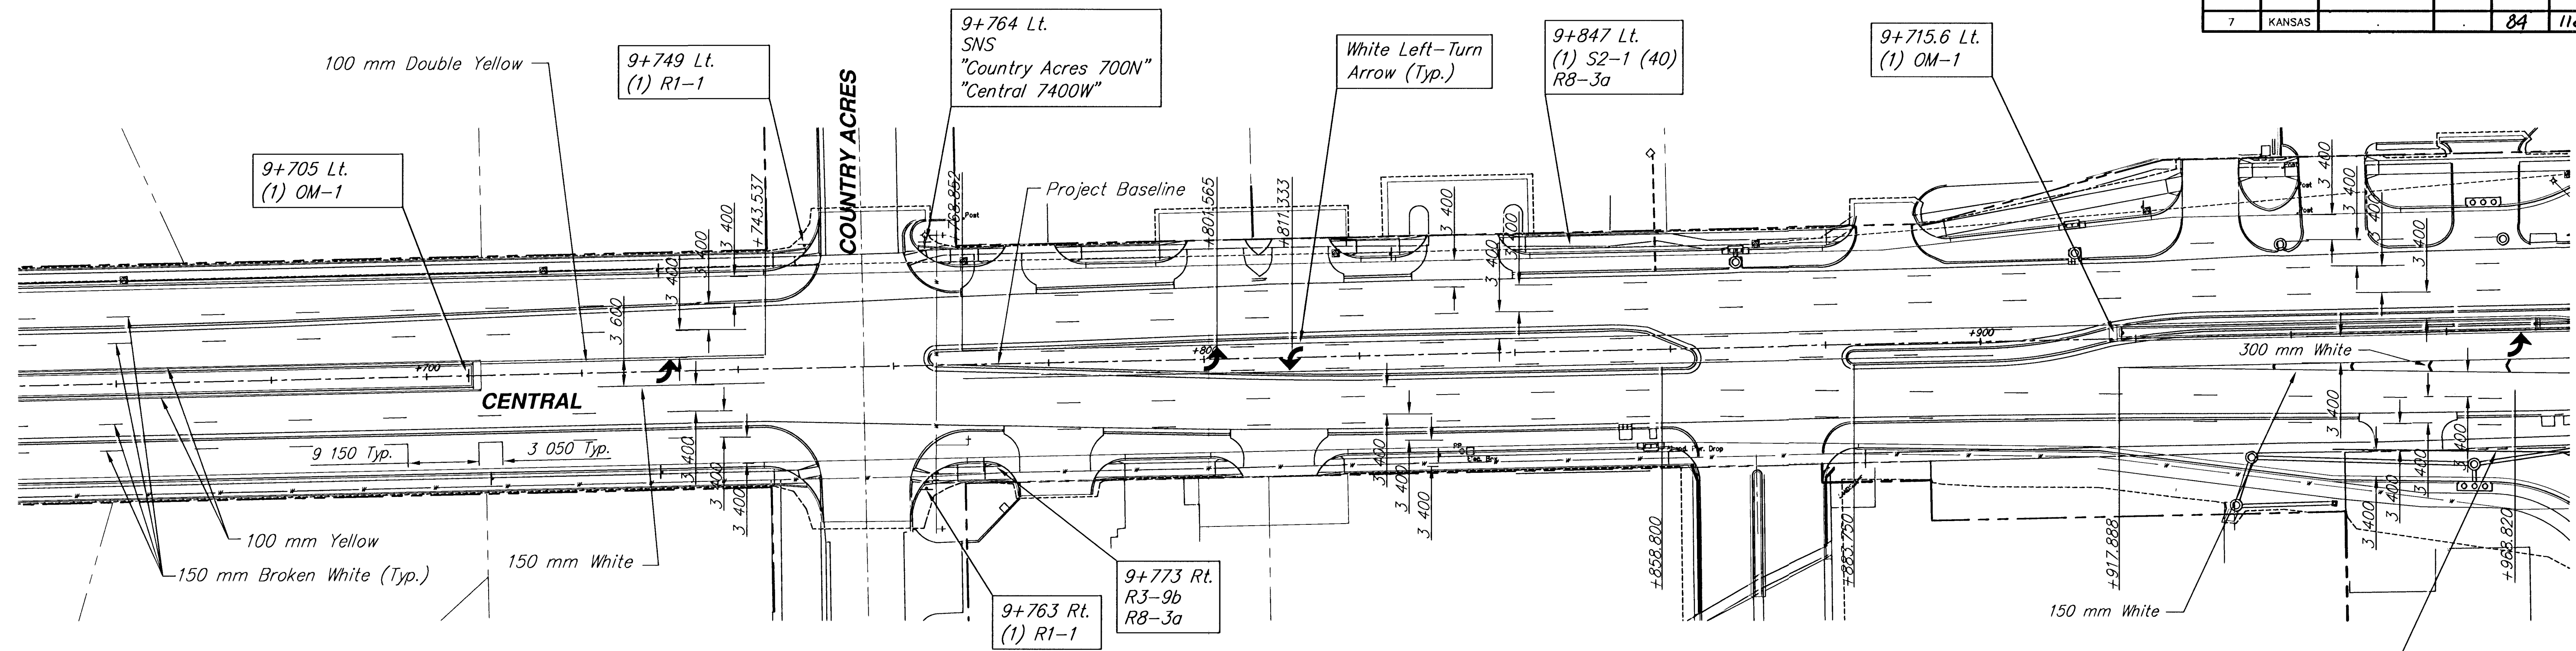

SEE TRAFFIC SIGNAL PLAN SHEET 62 FOR MASTARM-MOUNTED SIGNS.

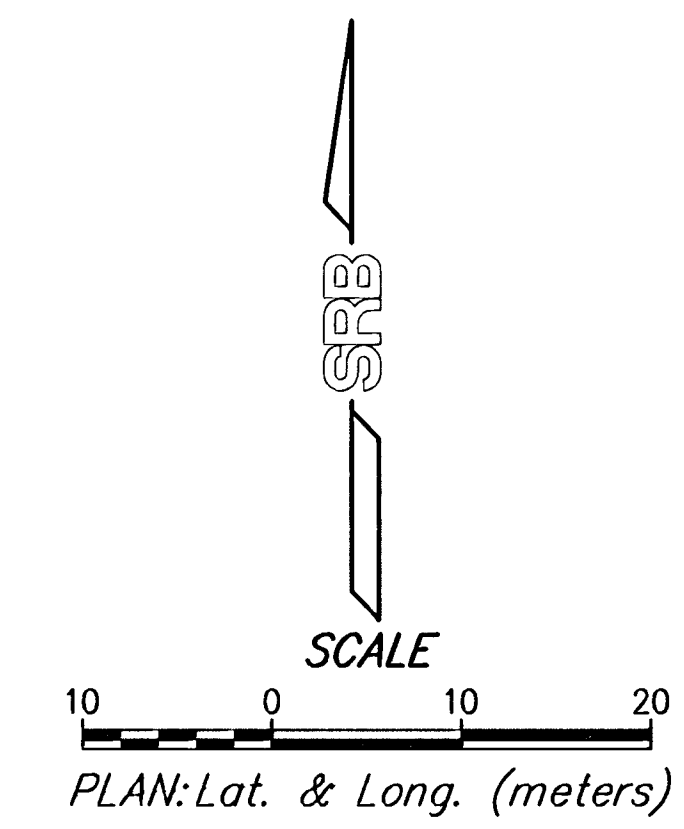

PAVEMENT MARKING AND SIGNAGE
CENTRAL - STATION 9+650 TO STATION 10+275

SRB 924 NORTH MAIN WICHITA, KANSAS 67203 316-264-8008
 WICHITA, KANSAS 67203 FAX: 316-482-4821
 http://www.srb.com/~srb E-Mail: srb@srbit.com

SAVOY, RUGGLES & BOHM, P.A.
 ENGINEERING & SURVEYING

PROJECT NUMBER: _____

DATE: Dec. 13, 2000

DESIGN: CMB/KWL

REVIEW: _____

UTILITY: _____

SRB JOB: 1218T

DATE: Dec. 13, 2000

SCALE: 1" = 100'

84

118