
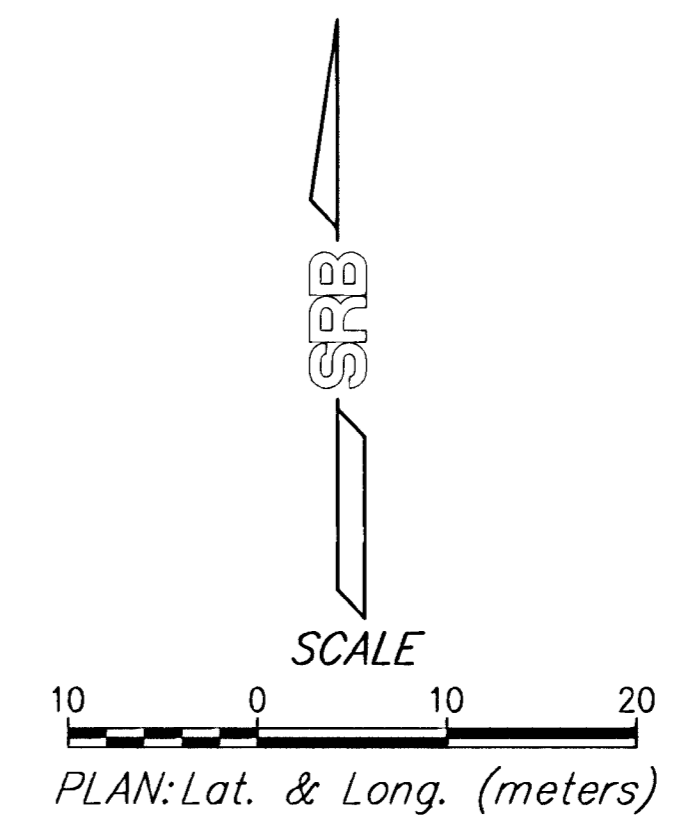
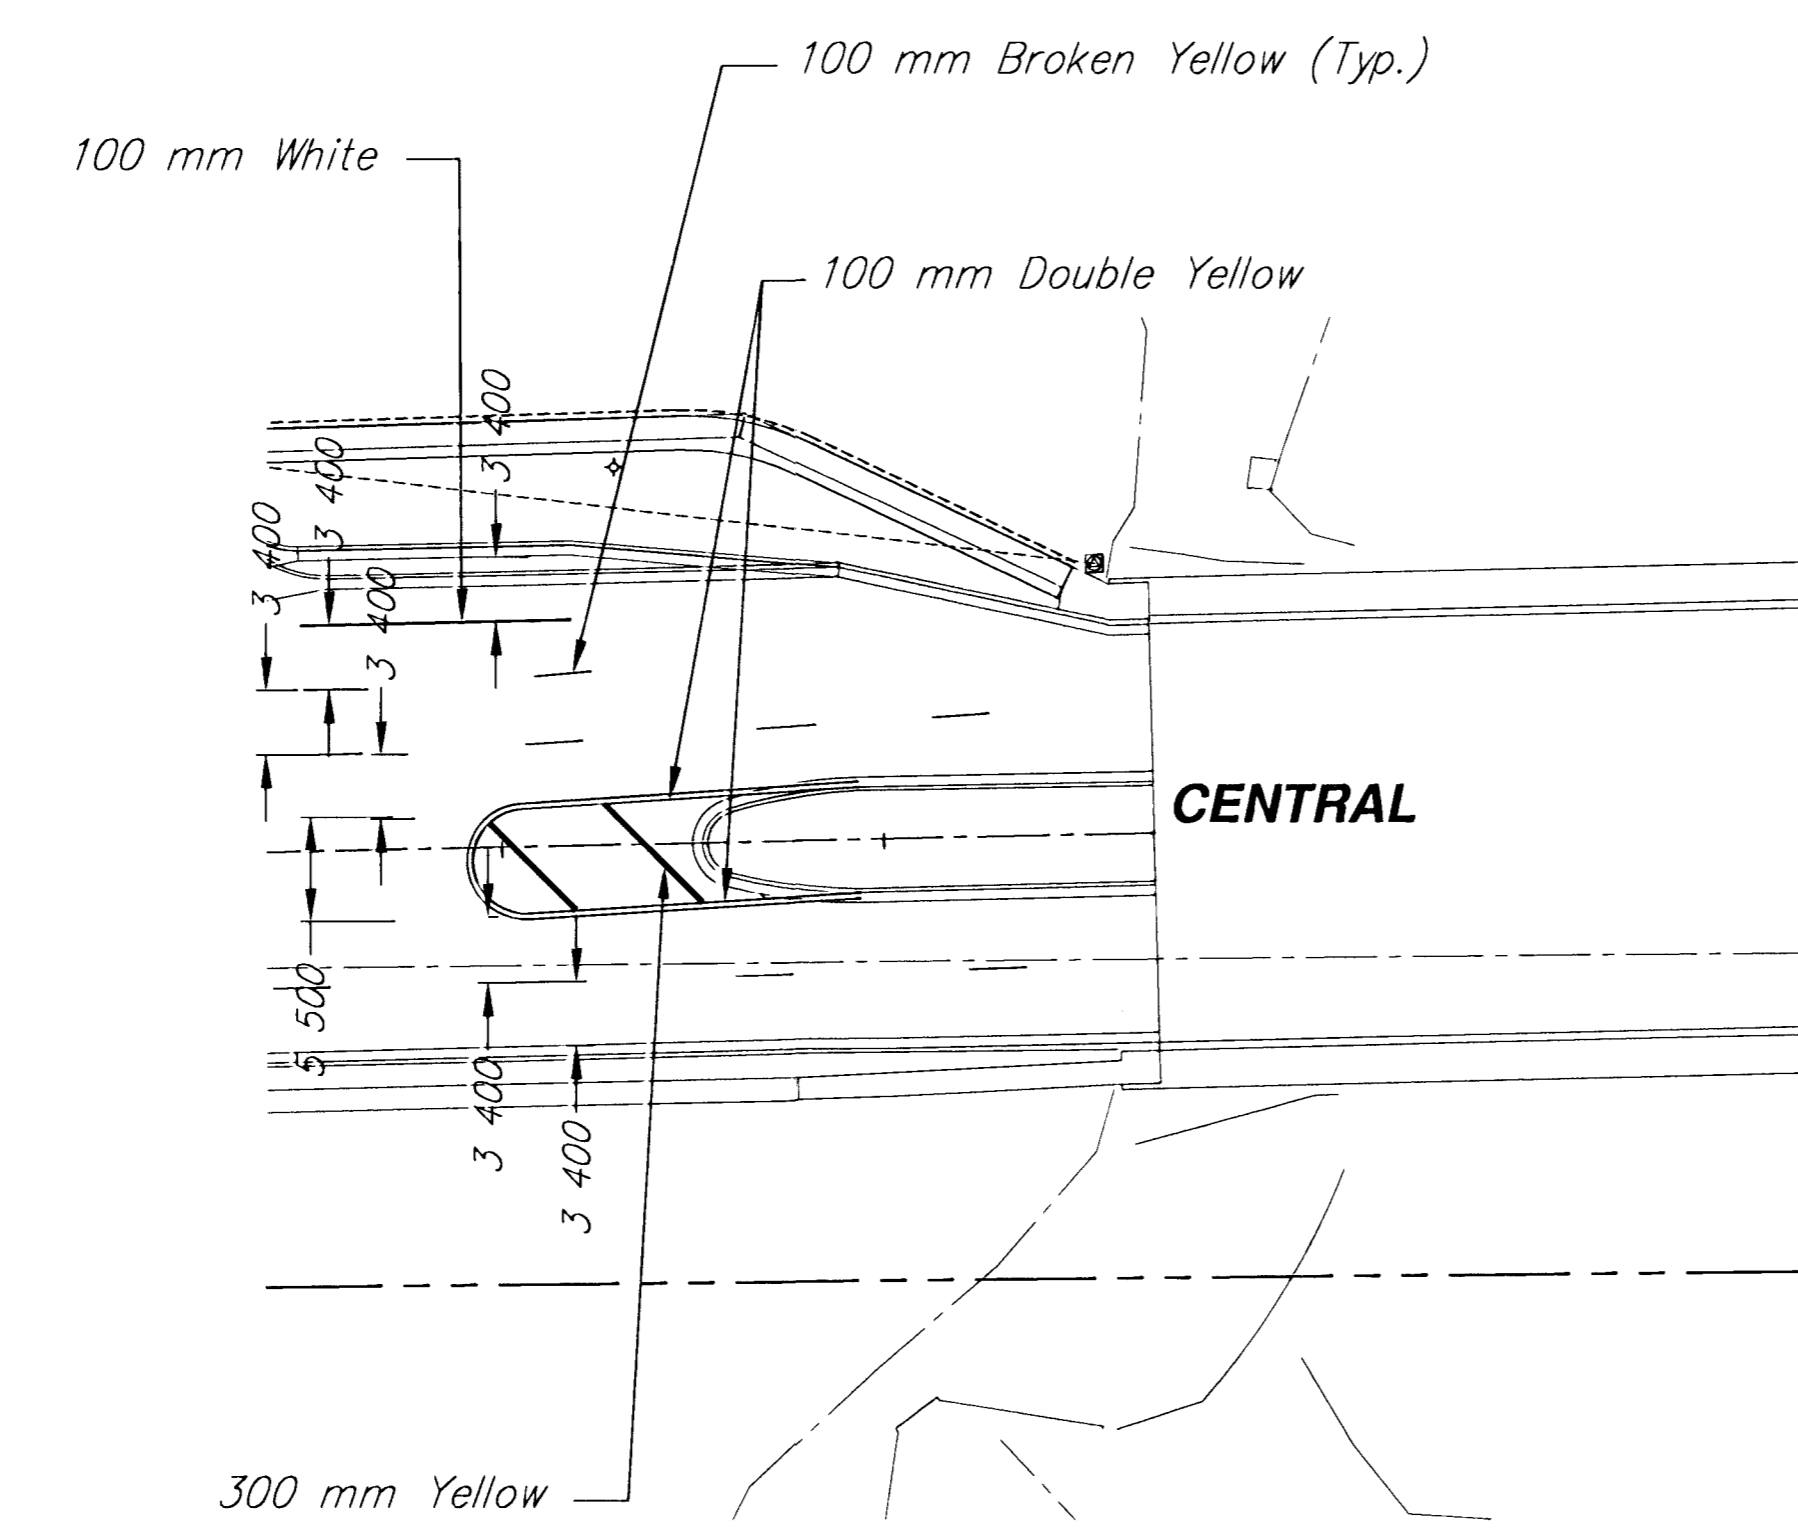


FHWA REGION NO.	STATE	PROJECT NUMBER	FISCAL YEAR	SHEET NUMBER	TOTAL SHEETS
7	KANSAS			85	118

BY	DATE

REFERENCES NOTED	REFERENCES CHECKED

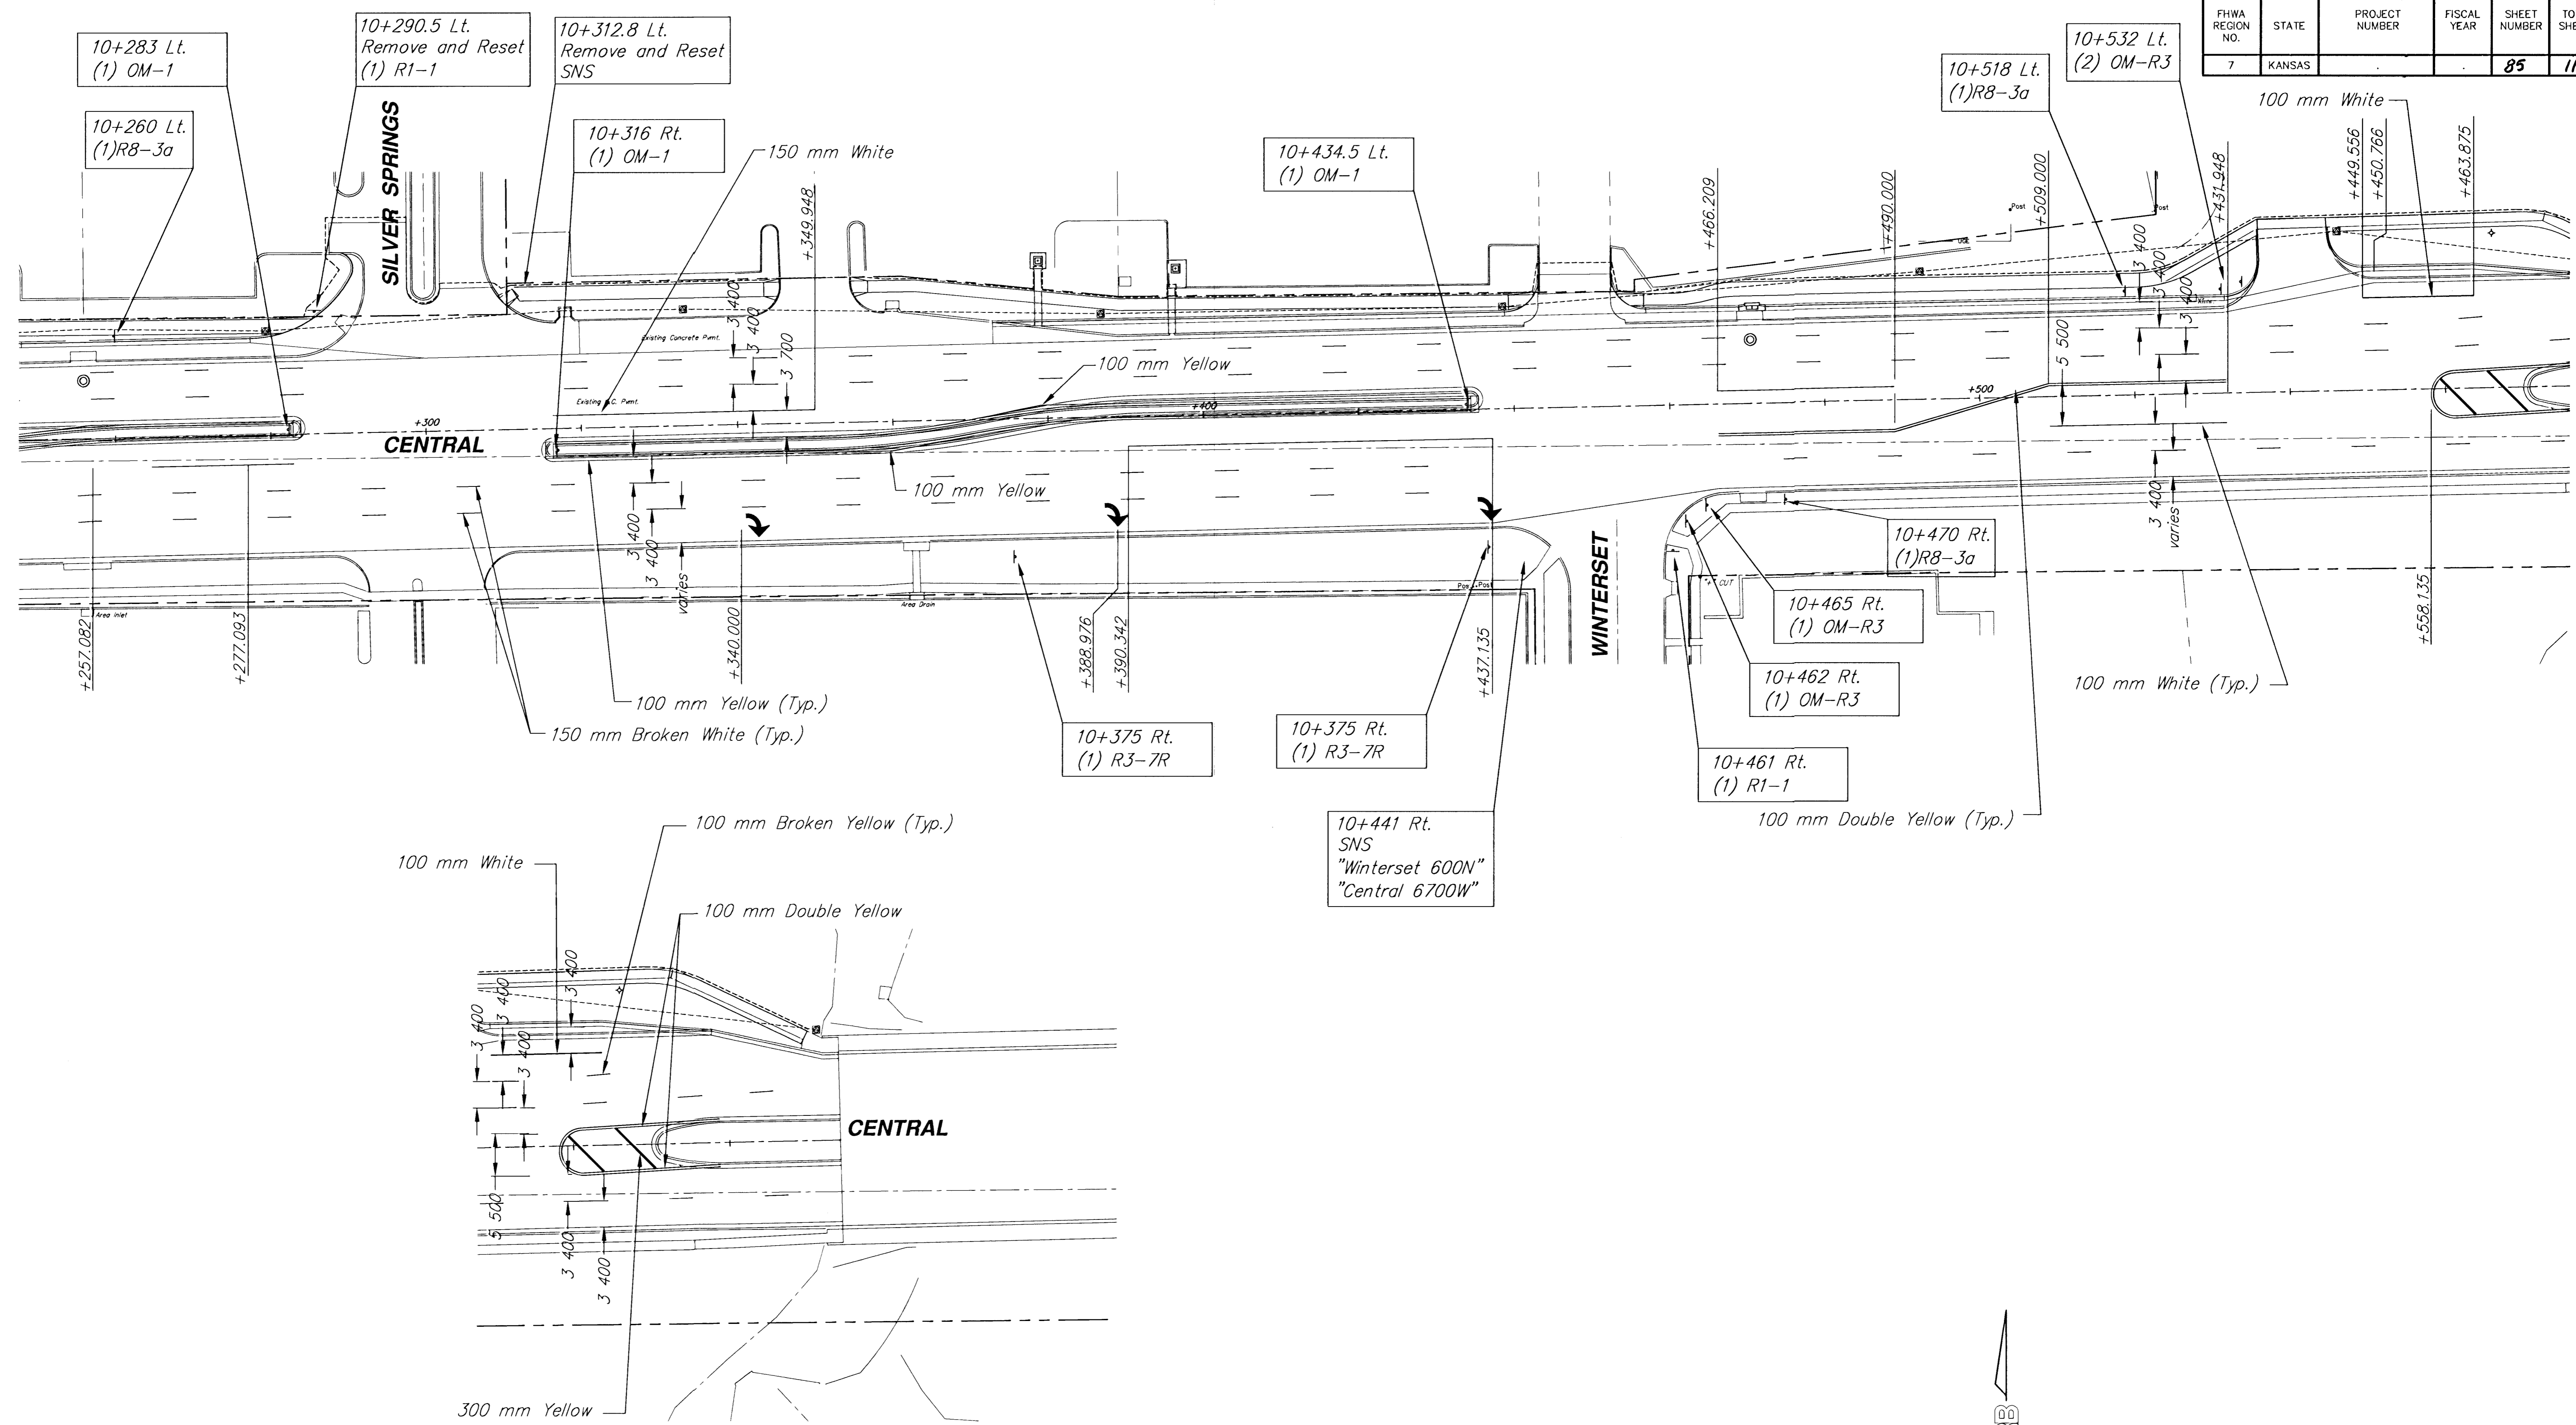

PAVEMENT MARKING AND SIGNAGE
CENTRAL - STATION 10+275 TO STATION 10+600

SRB 324 NORTH MAIN 316-264-8008
 WICHITA, KANSAS 67203 FAX 316-264-4821
 http://www.felst.com/~srb E-Mail: sr@felst.com

SAVOY, RUGGLES & BOHM, P. A.
 ENGINEERING & SURVEYING

PROJECT NUMBER

DATE	UTILITY	SRB JOB
Dec. 13, 2000		1218T

85
118