
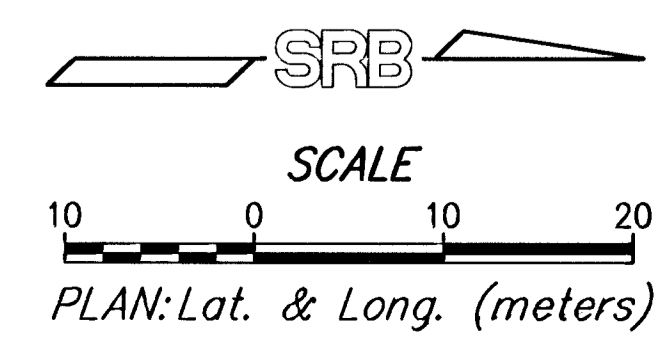


FHWA REGION NO.	STATE	PROJECT NUMBER	FISCAL YEAR	SHEET NUMBER	TOTAL SHEETS
7	KANSAS			86	118

BY	DATE
REFERENCES NOTED	
REFERENCES CHECKED	

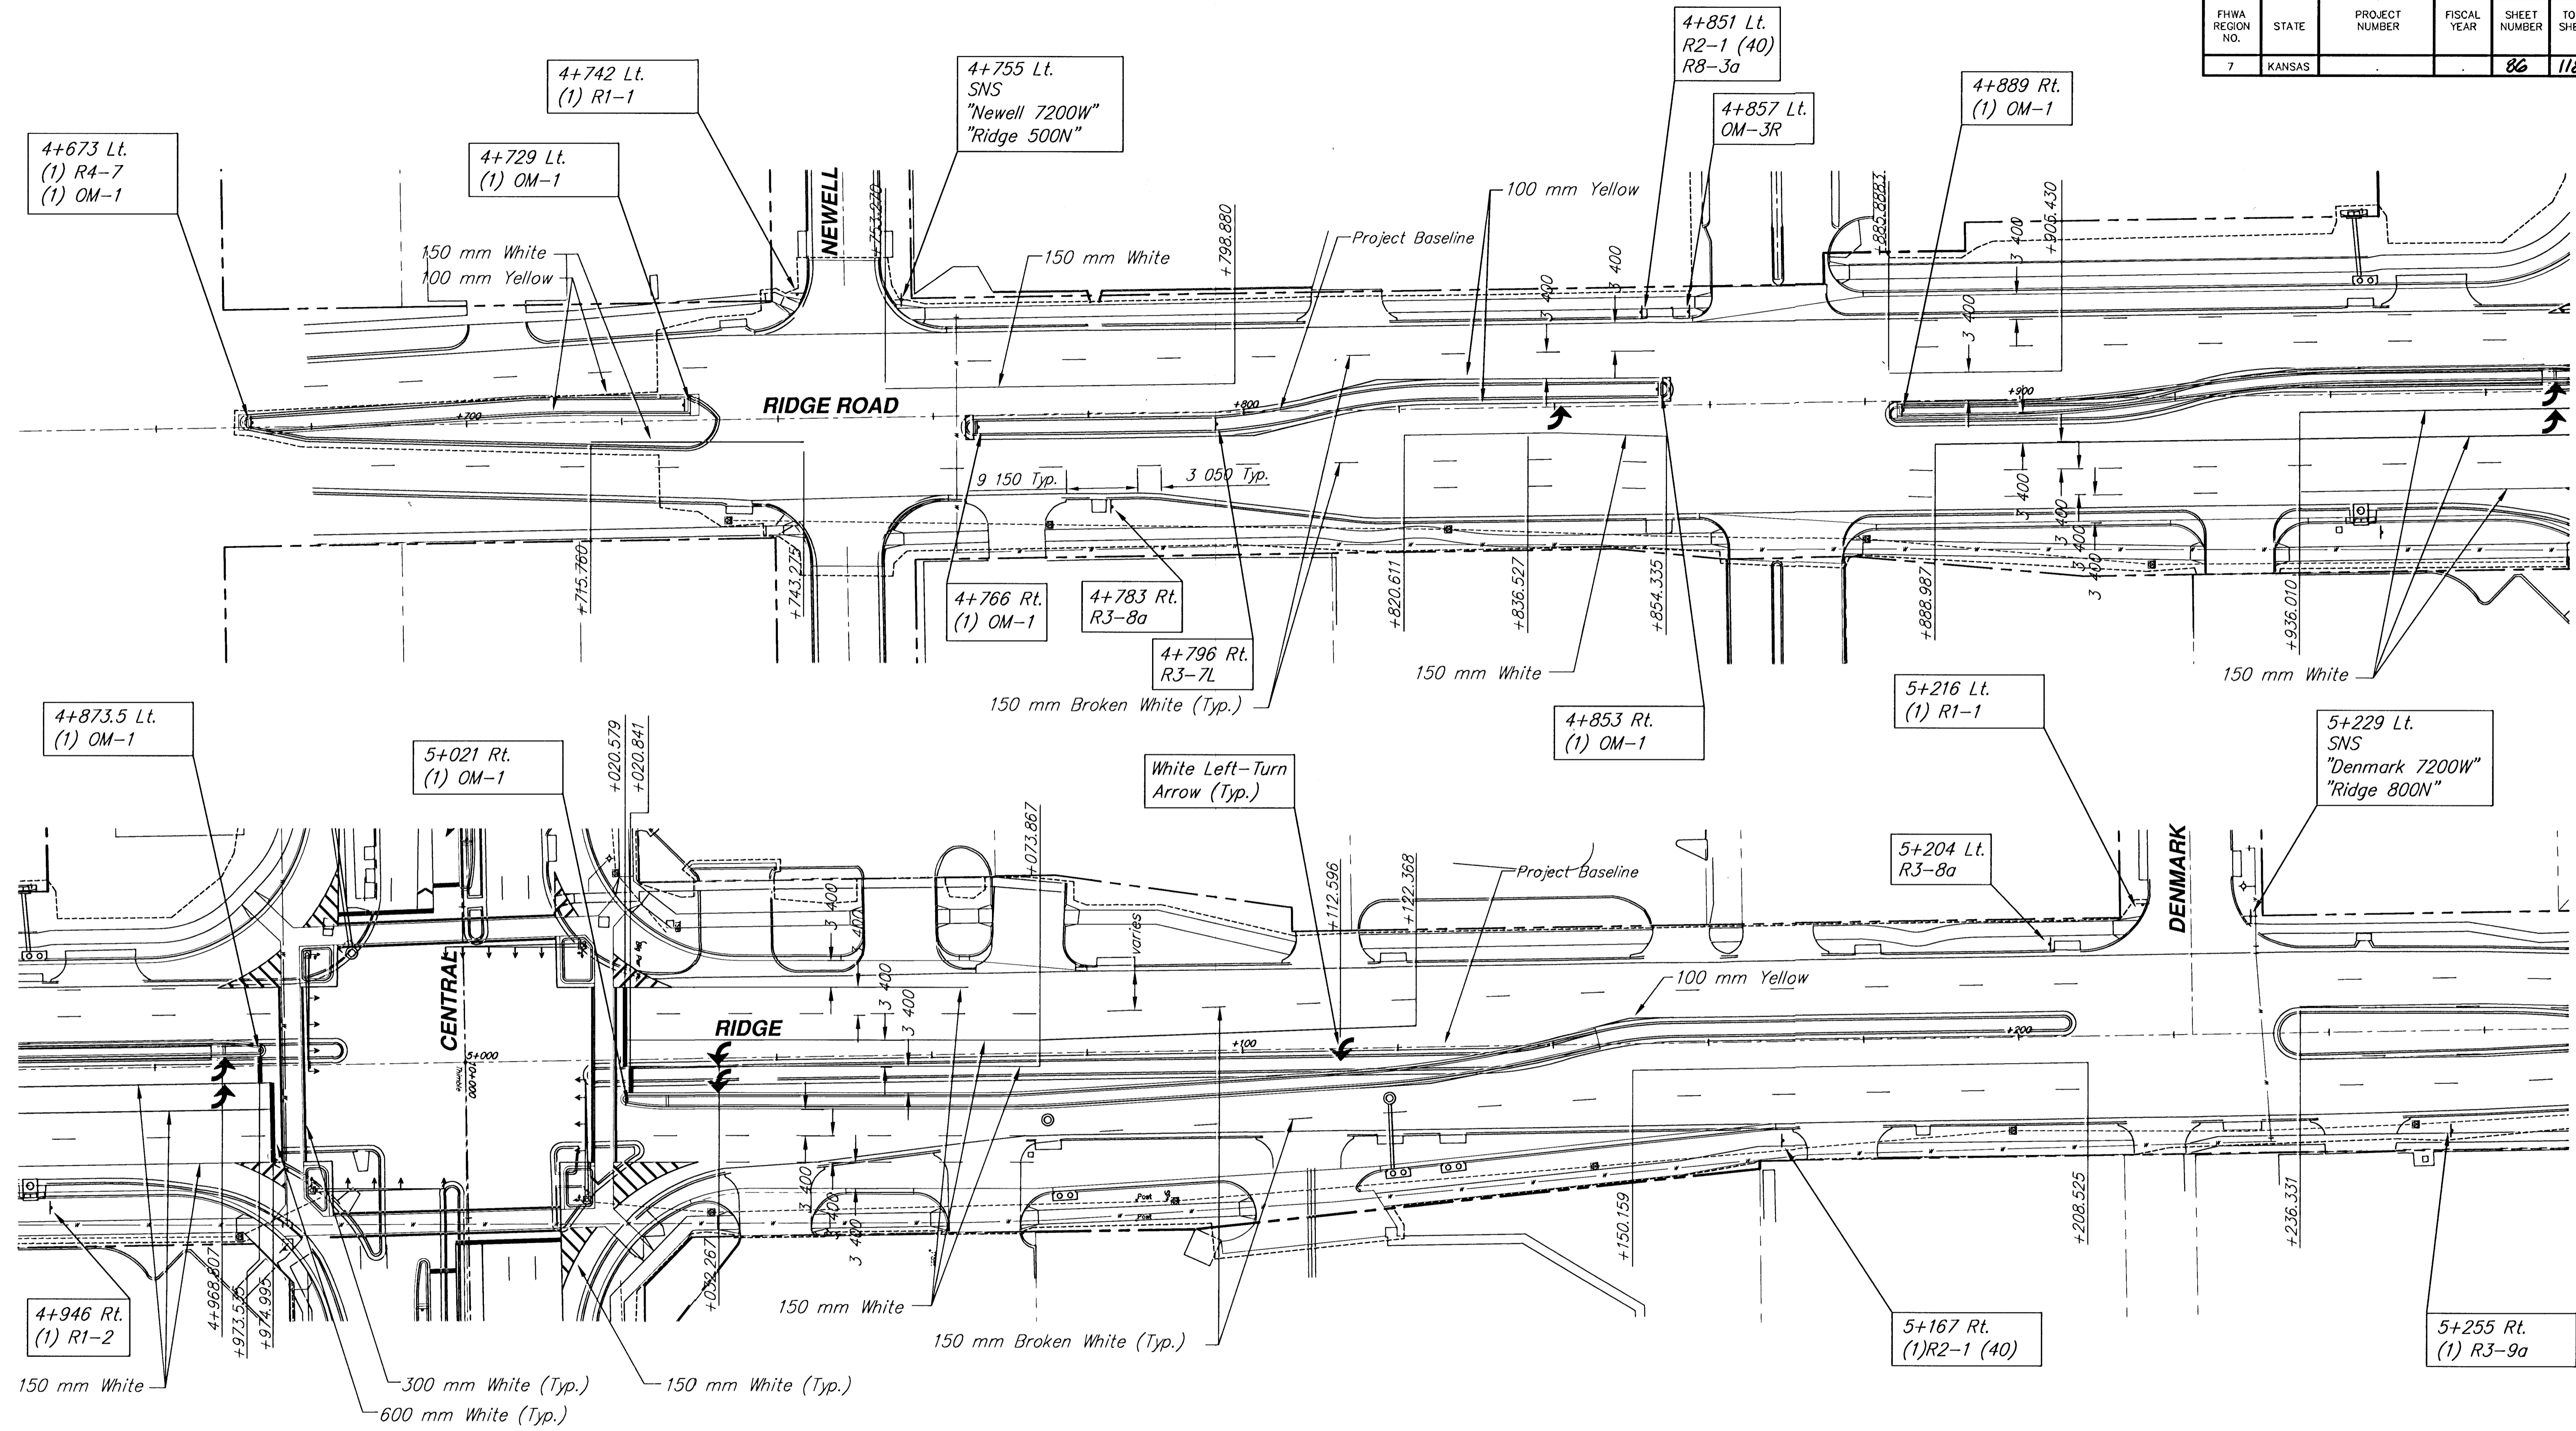

**PAVEMENT MARKING AND SIGNAGE**  
**RIDGE - STATION 4+675 TO STATION 5+275**

**SRB** 924 NORTH MAIN WICHITA, KANSAS 67203 316-264-8008  
 http://www.felst.com/~srb FAX: 316-264-4421 E-Mail: srbs@felst.com

**SAVOY, RUGGLES & BOHM, P. A.**  
 ENGINEERING & SURVEYING

PROJECT NUMBER

DRWN: JRA	DESIGN: CMB/KWL	REVIEW:	DATE: Dec. 13, 2000	UTILITY:	SIB JOB: 1218T
-----------	-----------------	---------	---------------------	----------	----------------

REVISED: 86  
 118