


DATE	
BY	
REFERENCES NOTED	
REFERENCES CHECKED	

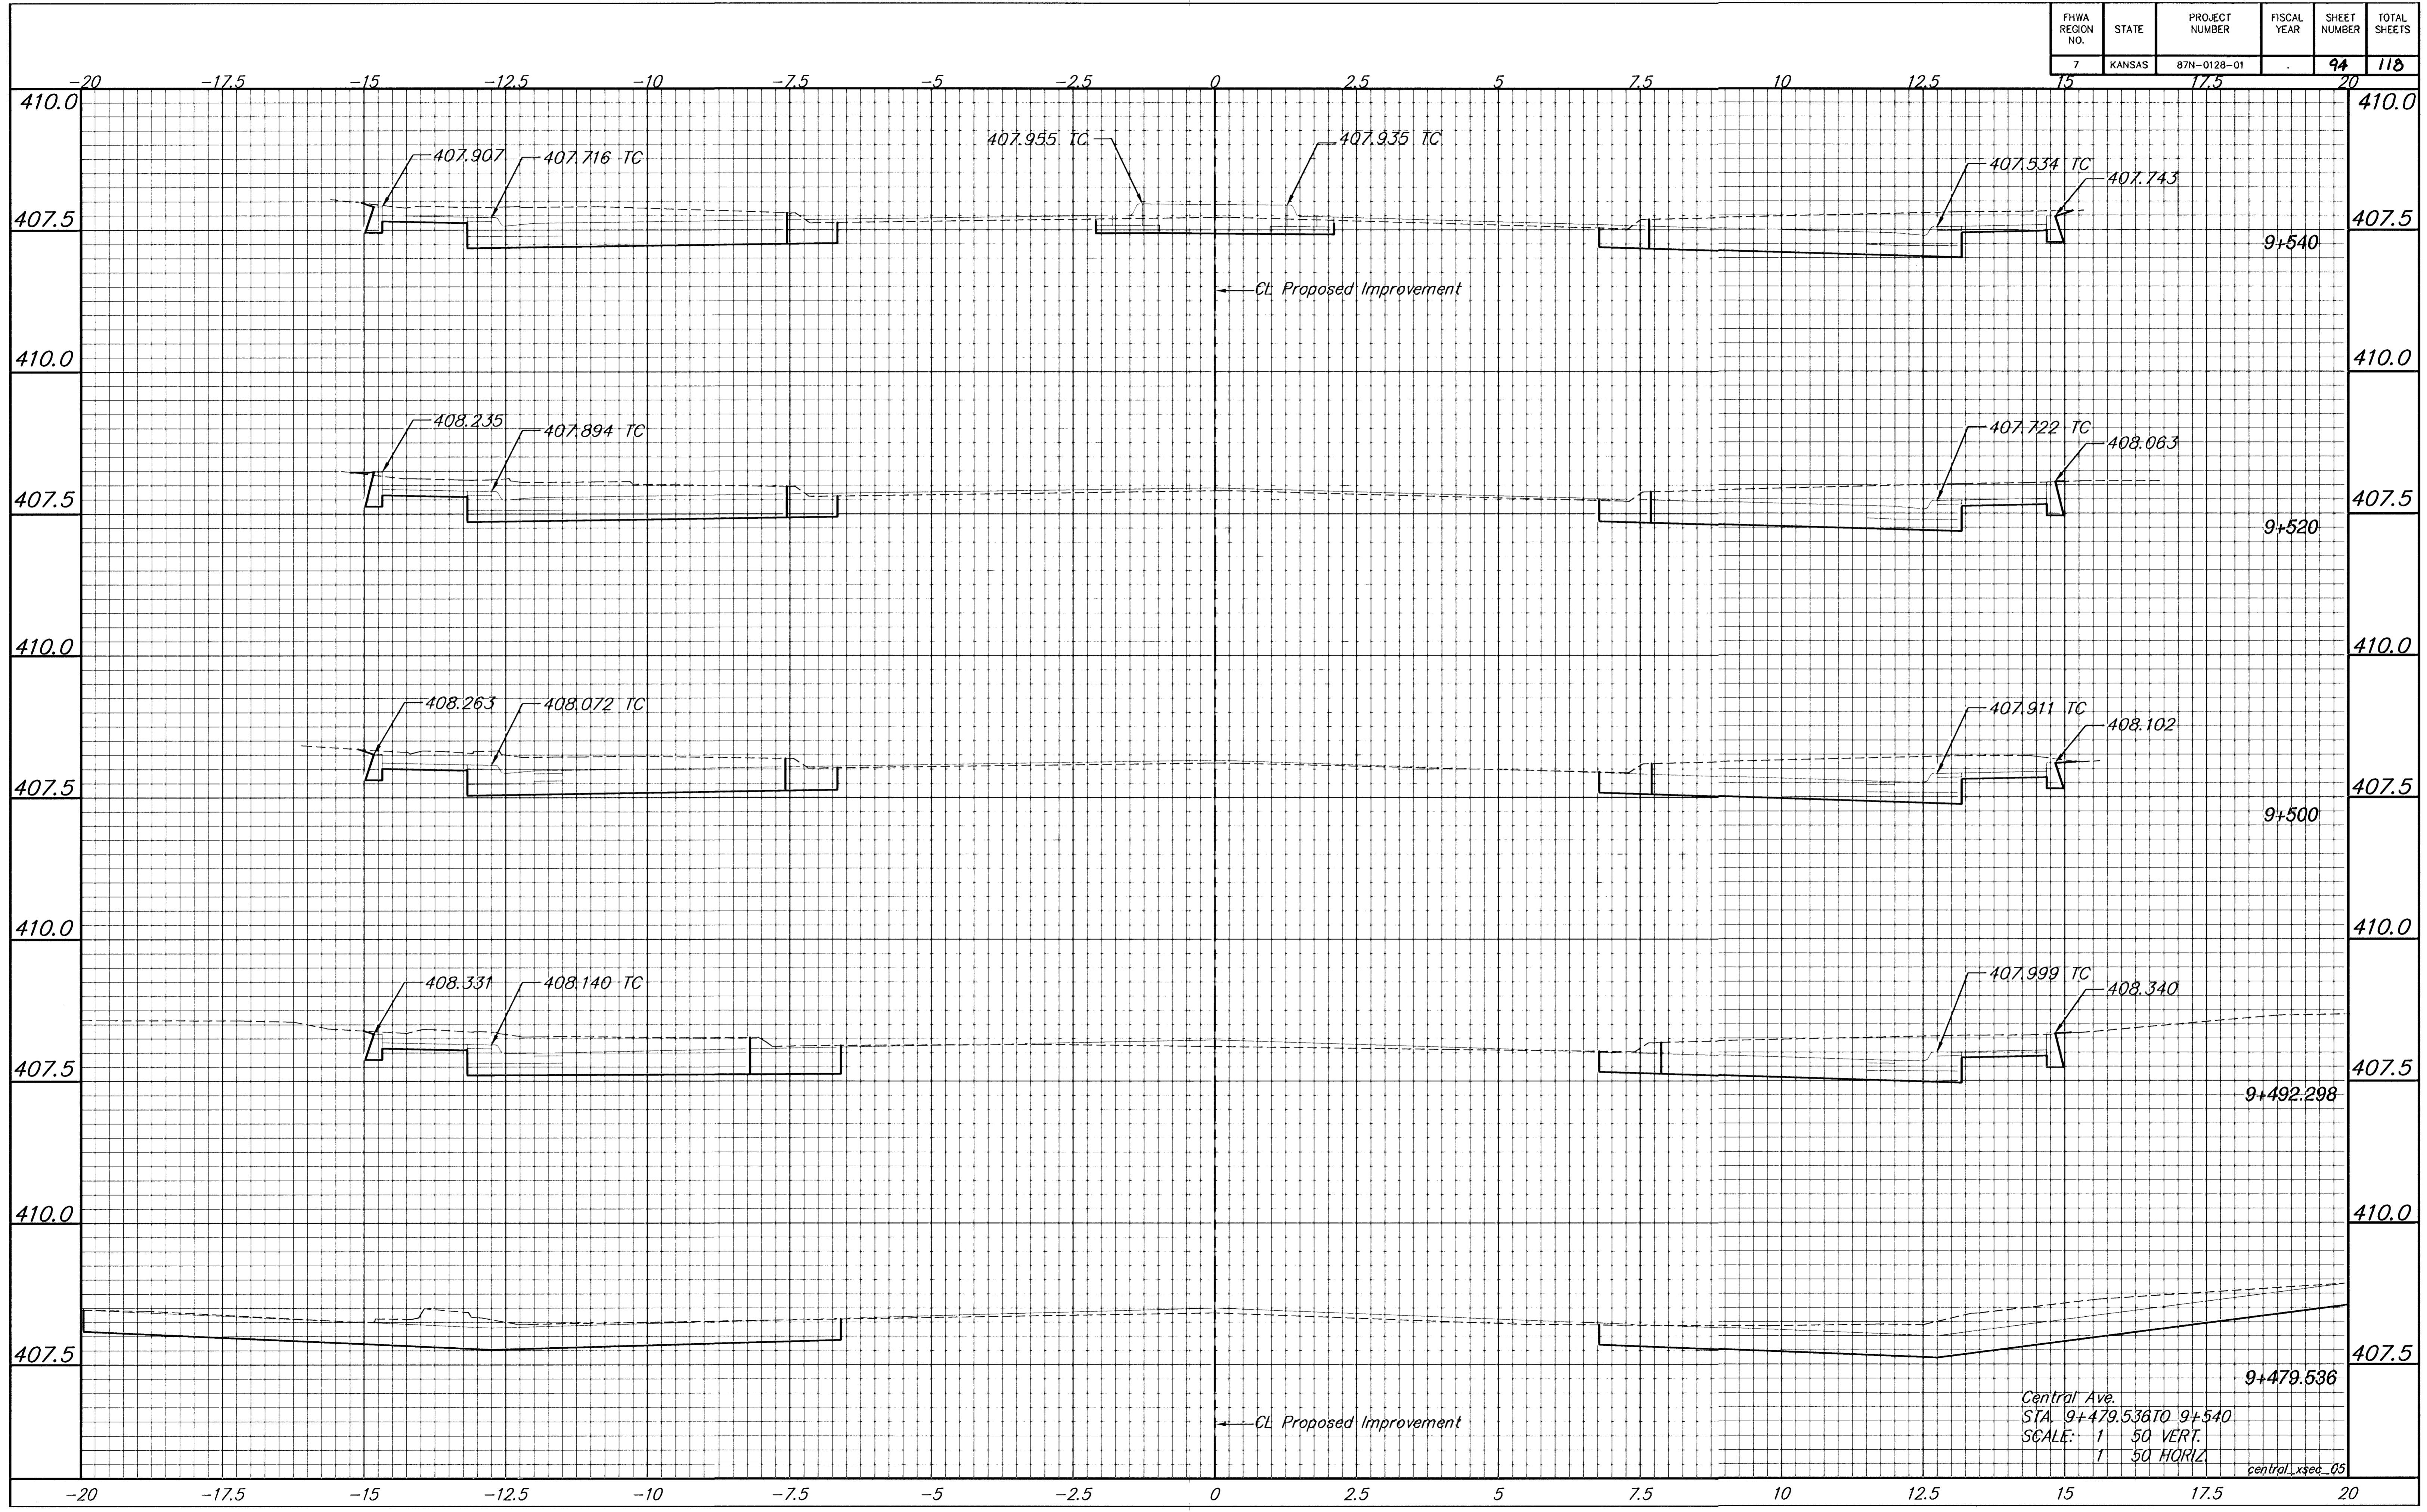

Central Ave.  
 STA. 9+479.536 TO 9+540  
 SCALE: 1" = 50' VERT.  
 1" = 50' HORIZ