


DATE	
BY	
REFERENCES NOTED	
REFERENCES CHECKED	

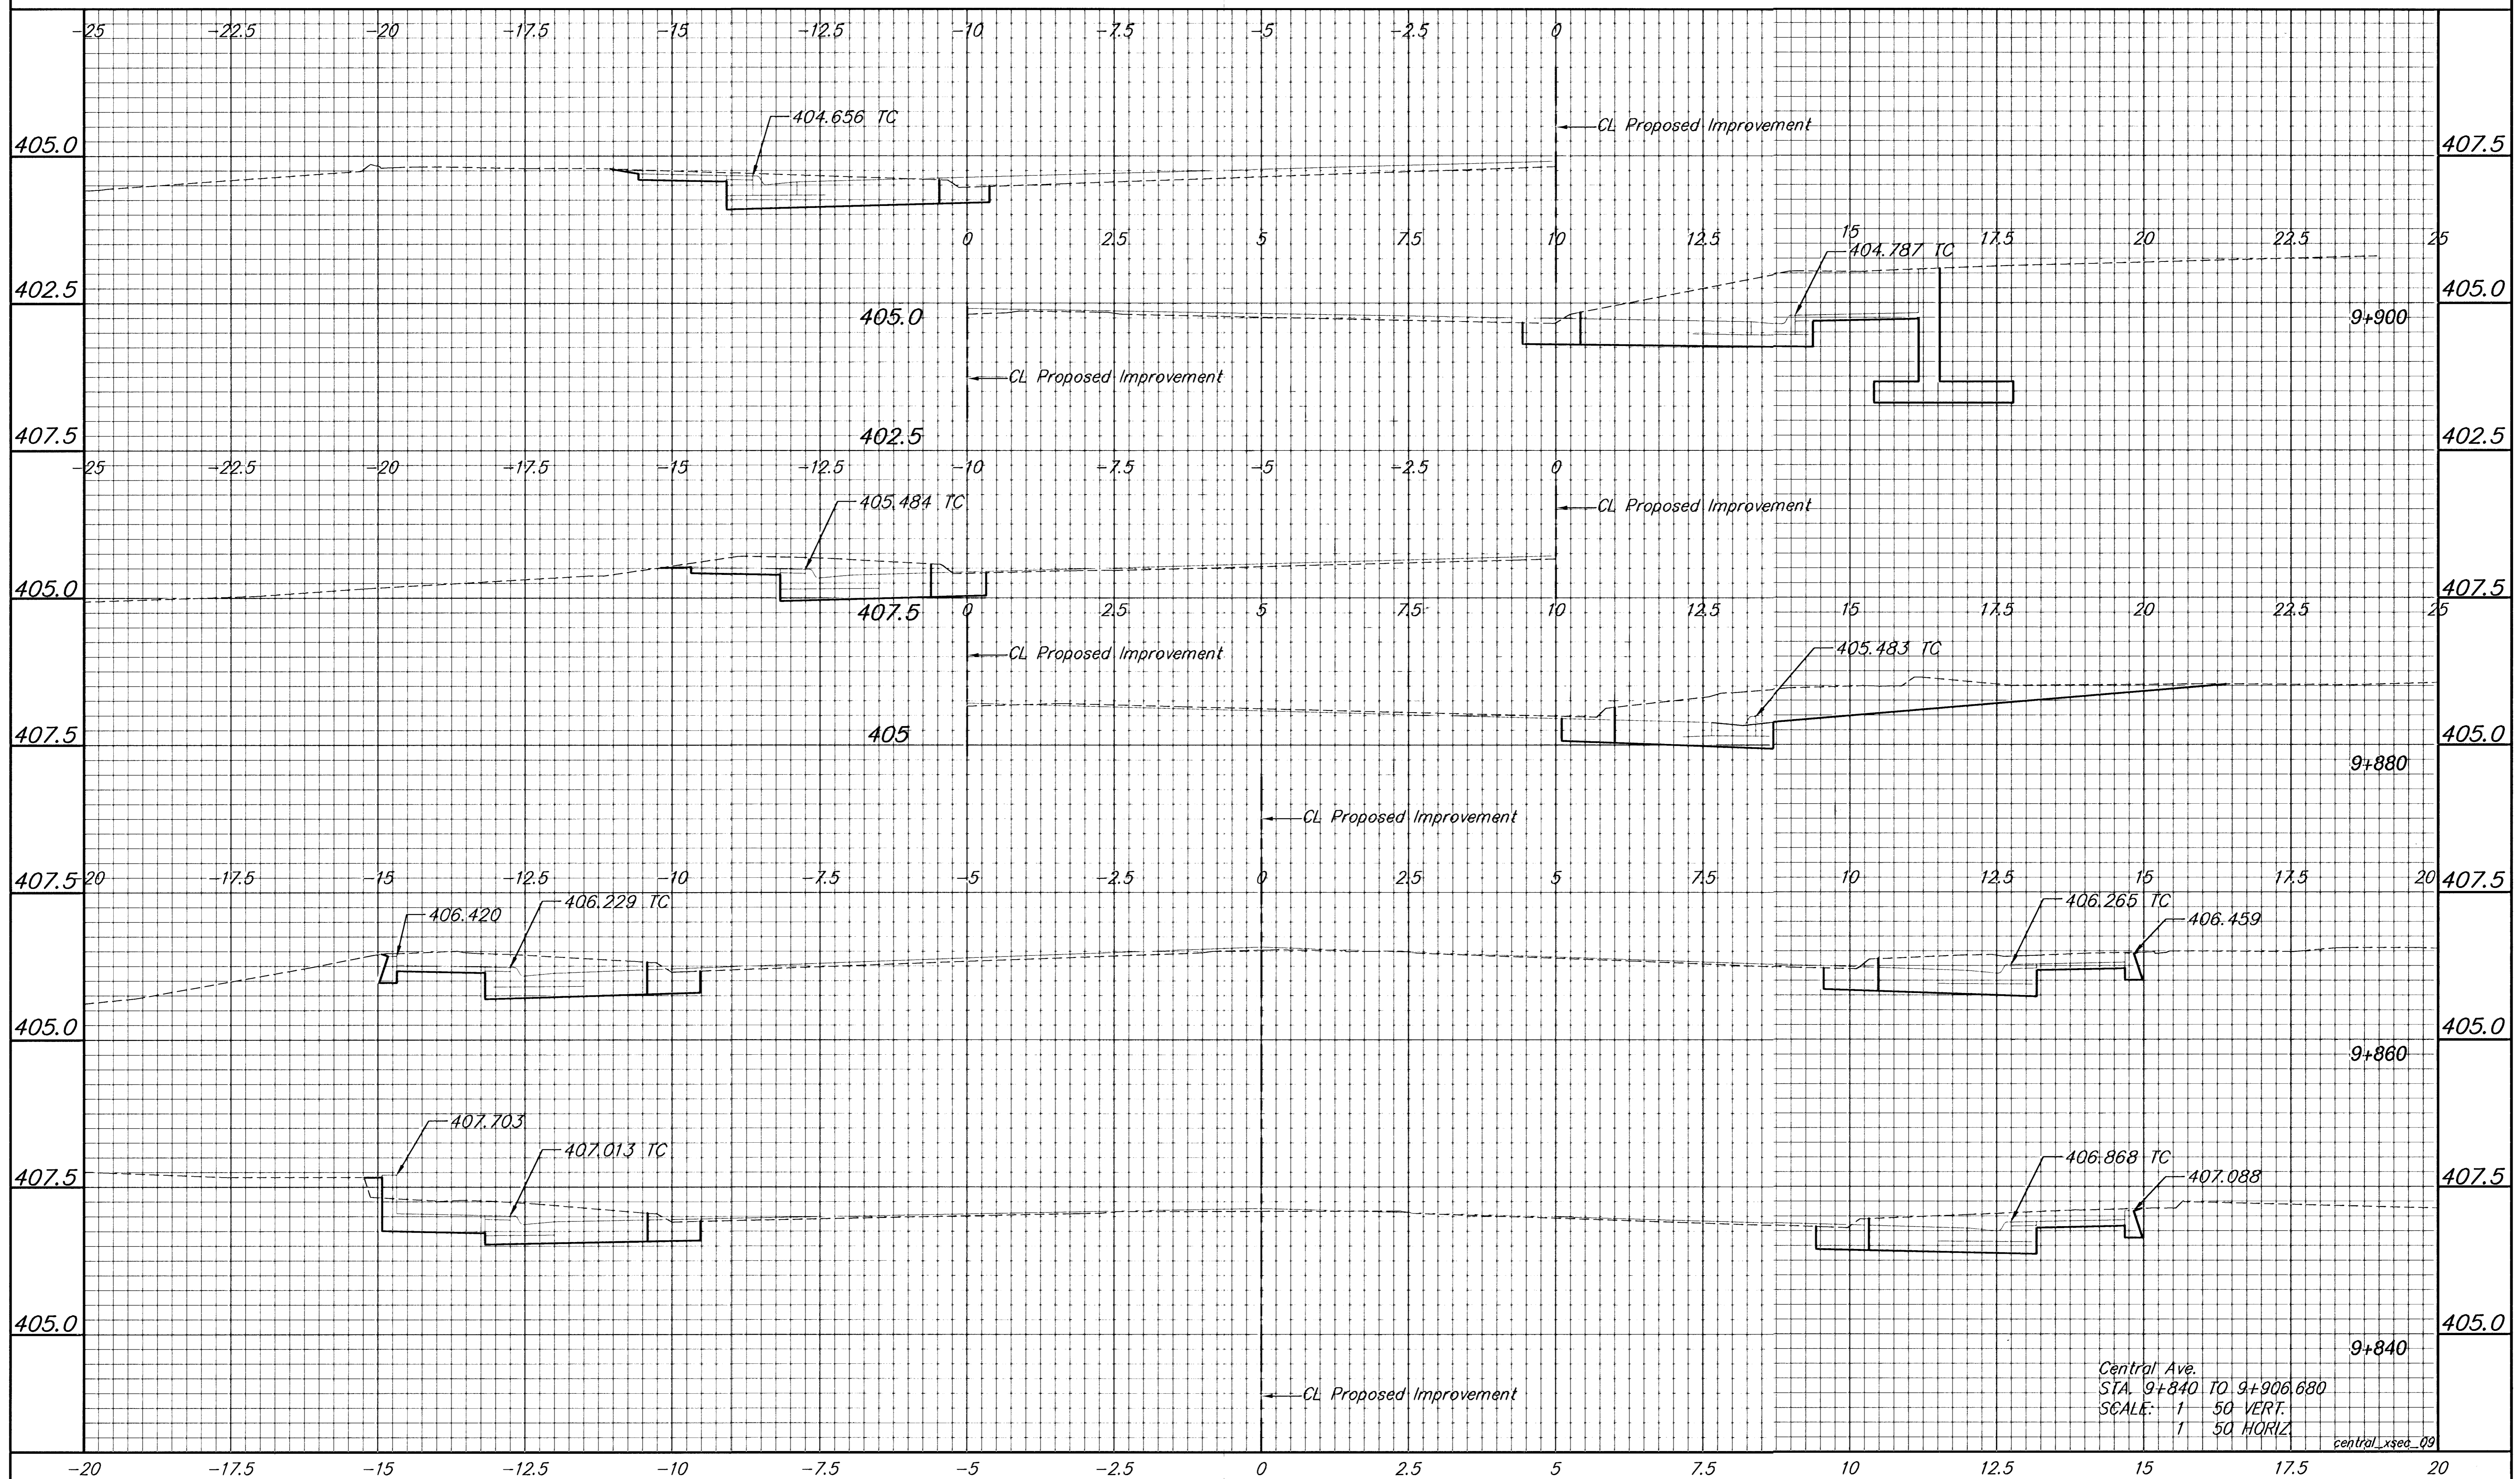

Central Ave.
 STA. 9+840 TO 9+906.680
 SCALE: 1" = 50' VERT.
 1" = 50' HORIZ