


BY	DATE
REFERENCES NOTED	REFERENCES CHECKED

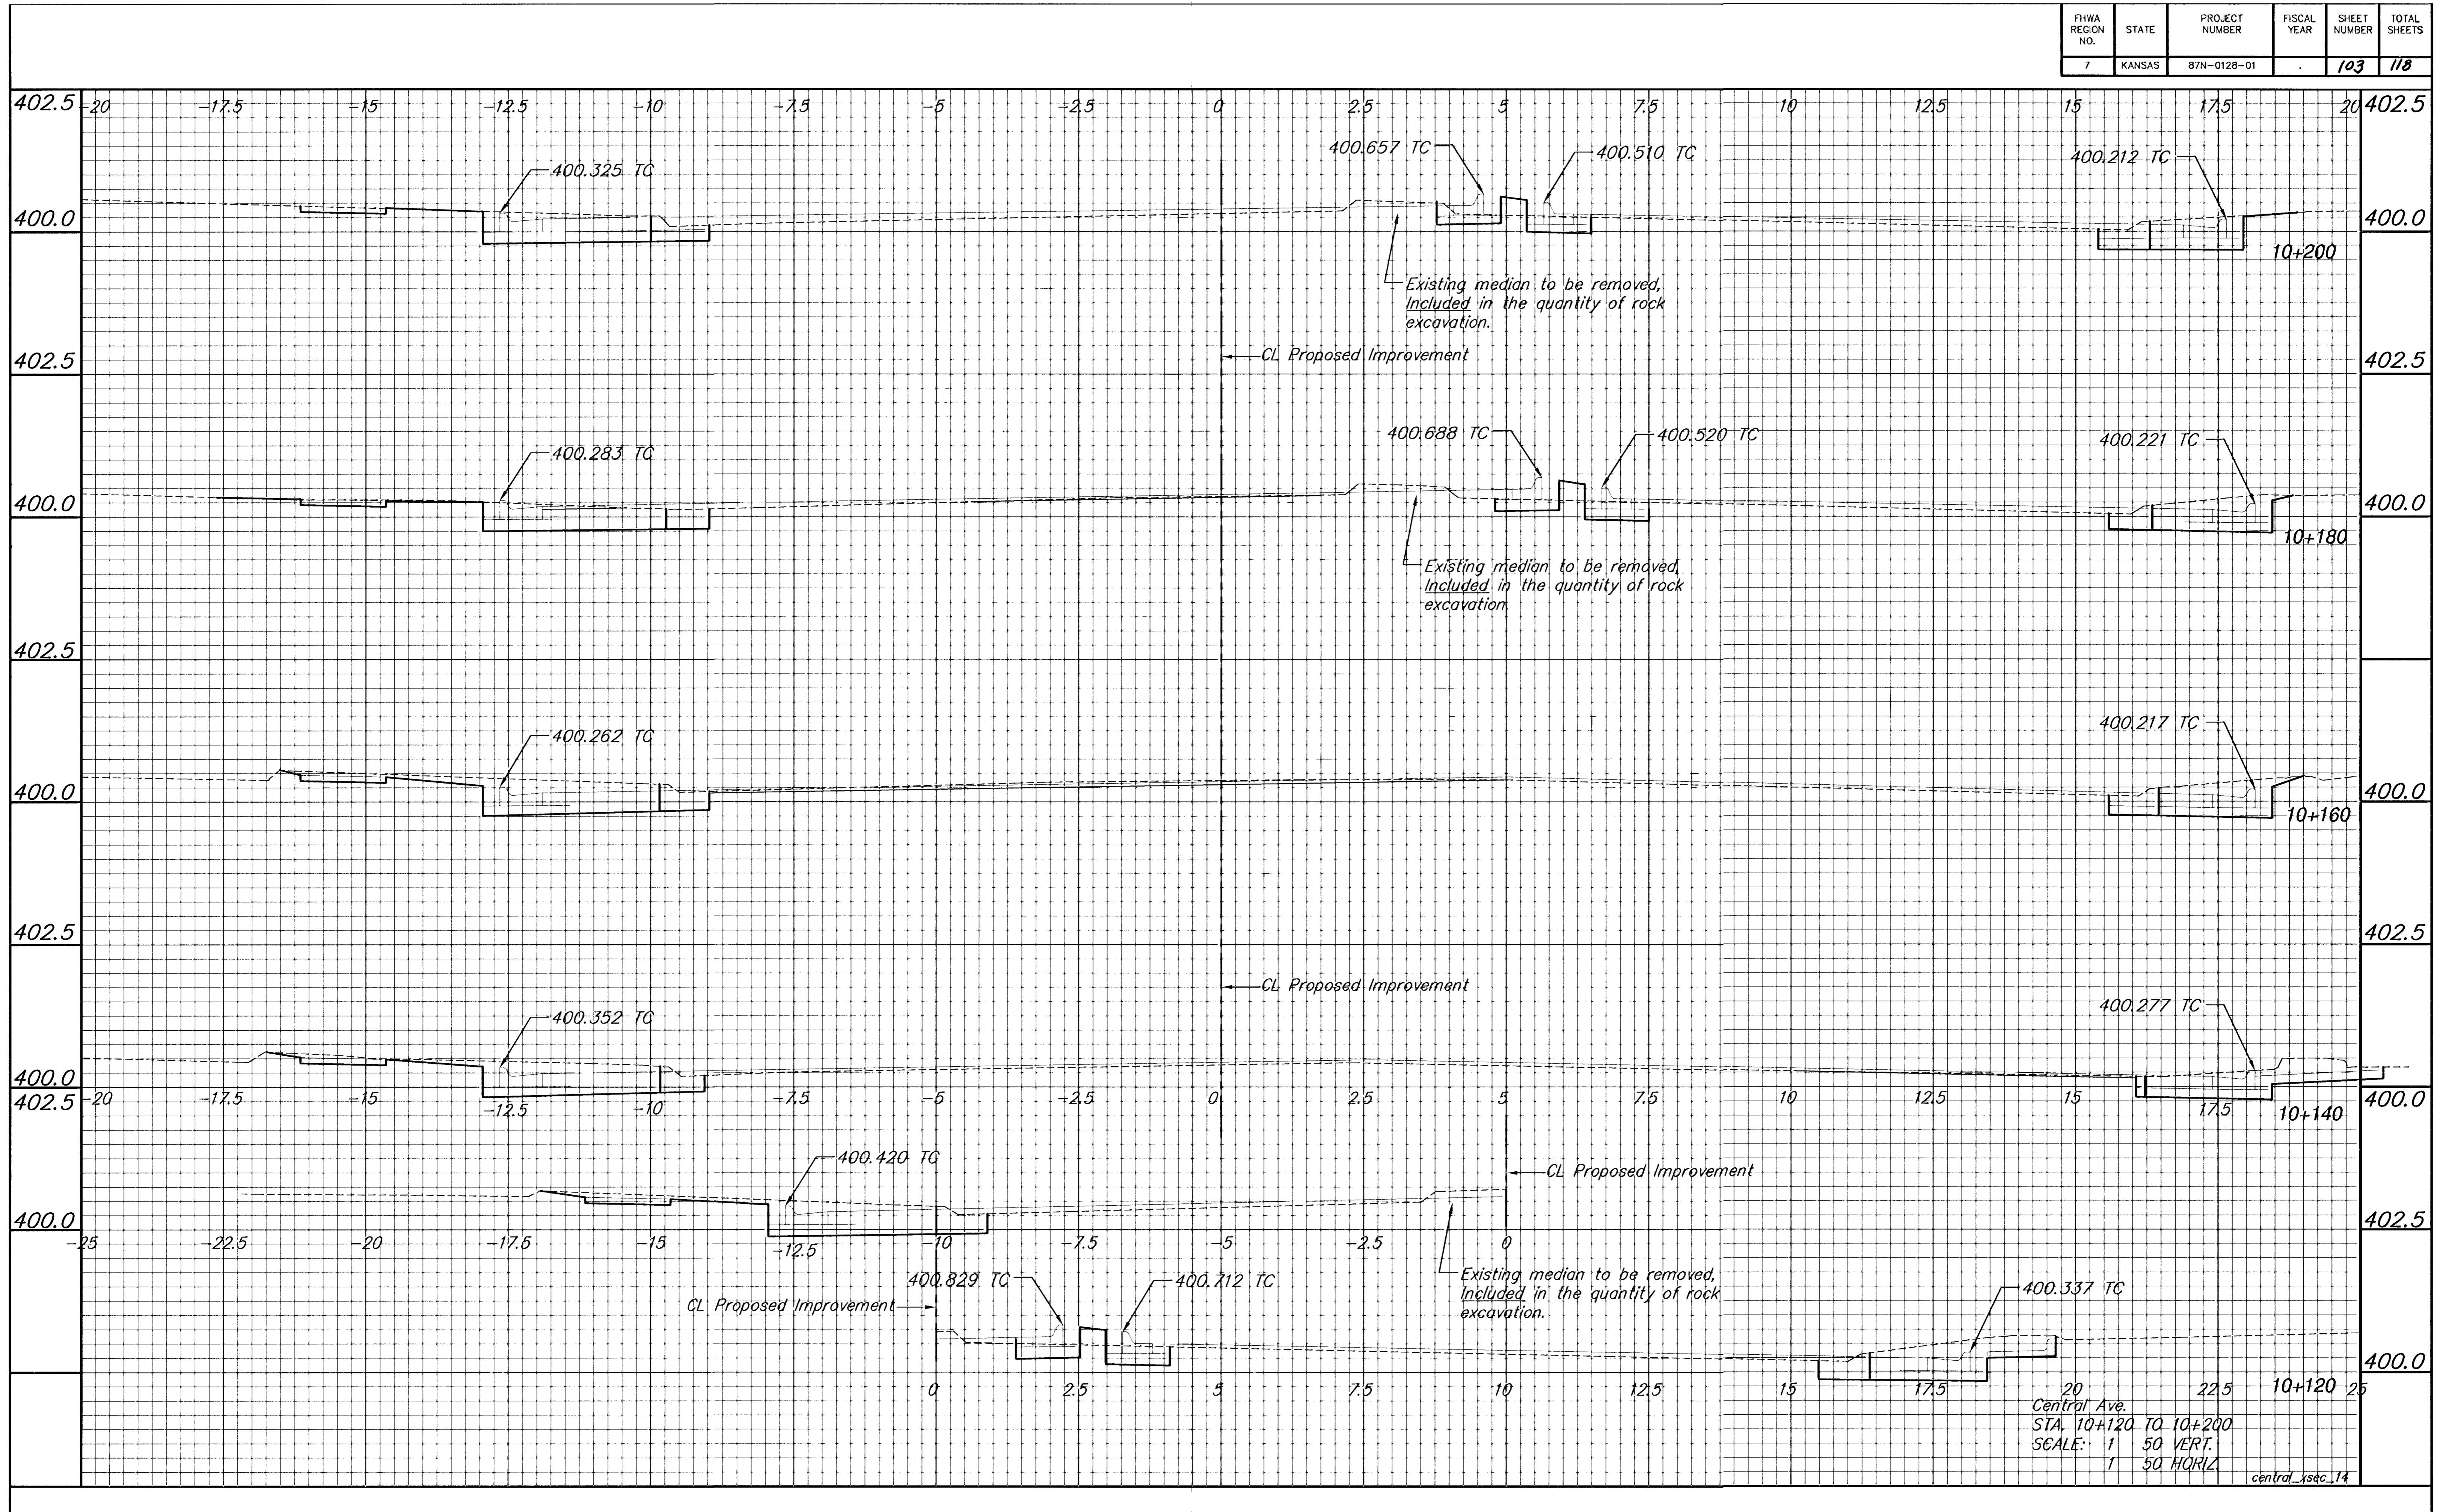

20
 Central Ave.
 STA. 10+120 TO 10+200
 SCALE: 1" = 50' VERT.
 1" = 50' HORIZ