


BY	DATE
REFERENCES NOTED	
REFERENCES CHECKED	

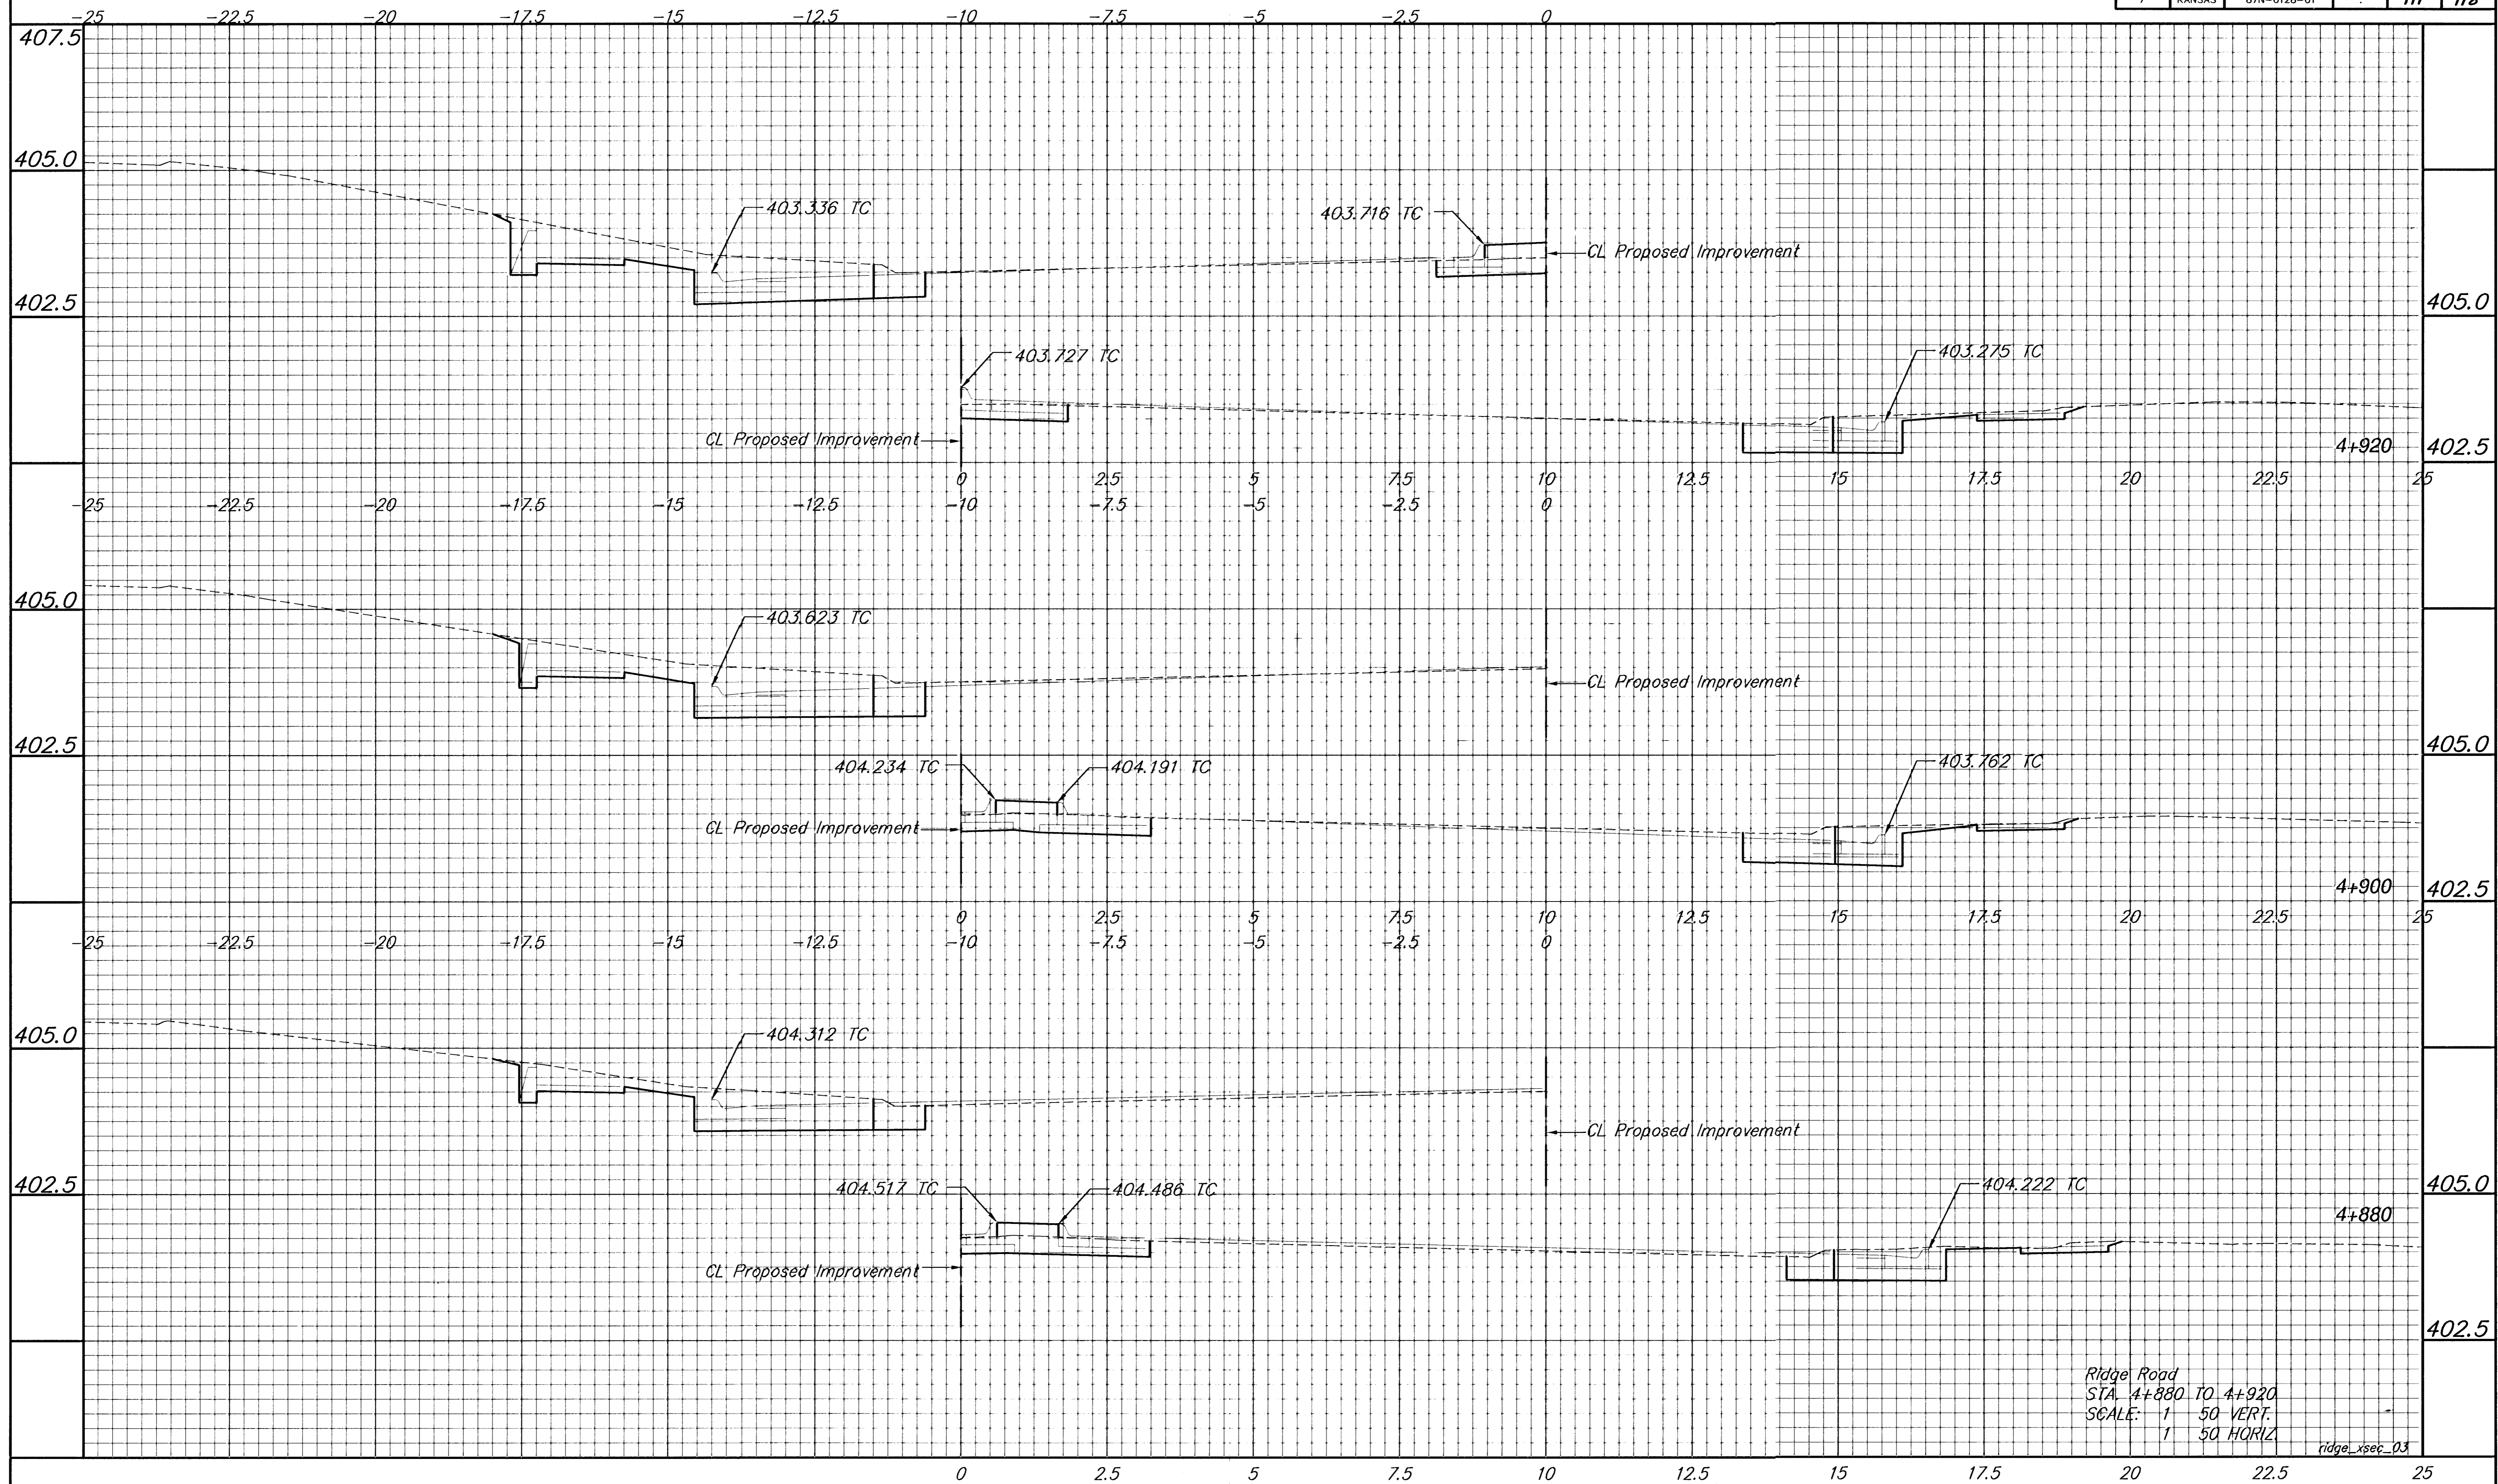

Ridge Road
 STA. 4+880 TO 4+920
 SCALE: 1" = 50' VERT.
 1" = 50' HORIZ