

NOTE: SEE INTERSECTION DETAIL SHEET FOR WHEELCHAIR RAMP LAYOUT AND SIZE SHEET 22

NOTE: SEE INTERSECTION SIGNAGE SHEET FOR RELOCATION OF EXISTING SIGNS SHEET 21



STA. 8+337, 13 500 LT. FIRE HYDRANT TO BE RELOCATED BY CITY OF WICHITA WATER AND SEWER DEPT. PRIOR TO CONSTRUCTION.

STA. 8+364.559, 22 312 LT. TO FACE, TO STA. 8+389.529, 22 312 LT. TO FACE, CONSTRUCT 300mm RETAINING WALL.

| FHWA REGION NO. | STATE  | PROJECT NUMBER | FISCAL YEAR | SHEET NUMBER | TOTAL SHEETS |
|-----------------|--------|----------------|-------------|--------------|--------------|
| 7               | KANSAS | 87N-0195-01    | 2001        | 8            | 127          |

| BY                 | DATE |
|--------------------|------|
|                    |      |
| REFERENCES NOTED   |      |
| REFERENCES CHECKED |      |

RETAINING WALL ELEVATIONS

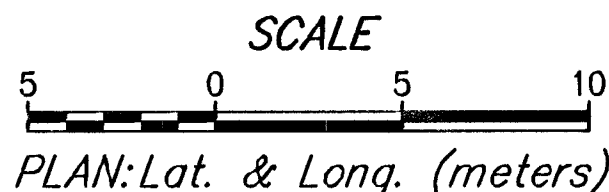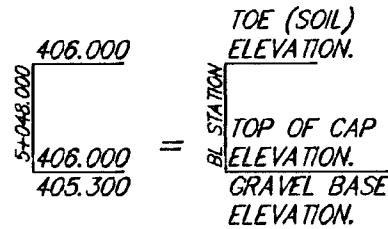

SRB

324 NORTH MAIN  
WICHITA, KANSAS 67203  
www.srb.com

316-264-8008  
FAX 316-264-4621  
E-Mail: wsb@srb.com

SAVOY, RUGGLES & BOHM, P.A.  
ENGINEERING & SURVEYING

PROJECT NUMBER  
472-76-245-83262-000-000-001

DATE  
Sept. 27, 2001

UTILITY

SRB JOB  
1217T

REVISION

8

127

MAPLE IMPROVEMENTS - 135TH ST. W. TO 119TH ST. W.  
PAVING PLANS STA 8+294.794 TO 8+377.615

SWBT PED. AND FIBER OP NC TO BE RELOCATED BY SWBT.