



| Point # | Northing   | Easting    | Desc.              |
|---------|------------|------------|--------------------|
| 1       | 1715382.74 | 1678124.45 | Control Point      |
| 2       | 1715382.74 | 1678464.45 | Control Point      |
| 3       | 1715362.74 | 1678124.50 | Control Point      |
| 4       | 1715362.74 | 1678279.62 | Control Point      |
| 5       | 1715362.74 | 1678309.62 | Control Point      |
| 6       | 1715362.74 | 1678464.77 | Control Point      |
| 7       | 1715170.16 | 1678329.73 | Control Point      |
| 8       | 1415137.74 | 1678281.54 | Control Point      |
| 9       | 1715124.51 | 1678468.66 | Control Point      |
| 10      | 1715038.13 | 1678125.38 | Control Point      |
| 50      | 1715402.74 | 1678311.28 | Sta 0+00.00 Line 1 |
| 51      | 1715240.58 | 1678312.66 | Sta 1+62.16 Line 1 |
| 52      | 1715199.51 | 1678313.01 | Sta 2+03.24 Line 1 |
| 53      | 1715155.31 | 1678357.97 | Sta 2+66.28 Line 1 |
| 54      | 1715120.87 | 1678358.26 | Sta 3+00.72 Line 1 |
| 55      | 1715096.31 | 1678334.12 | Sta 3+35.16 Line 1 |
| 56      | 1715096.02 | 1678299.67 | Sta 3+69.60 Line 1 |
| 57      | 1715120.16 | 1678275.11 | Sta 4+04.04 Line 1 |
| 58      | 1715154.60 | 1678274.82 | Sta 4+38.48 Line 1 |

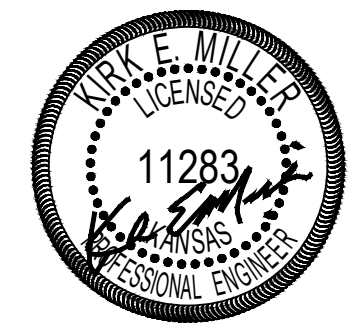

DATE: 12.05.2017  
THIS SHEET HAS BEEN  
SIGNED, SEALED AND  
DATED ELECTRONICALLY

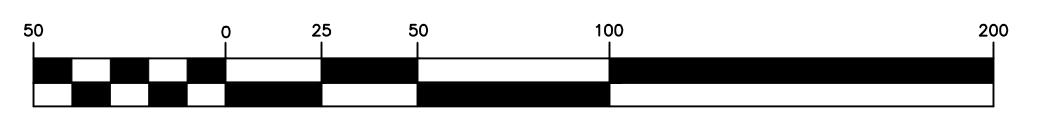

HORIZONTAL SCALE  
( IN FEET )  
1 inch = 50 ft.

Sun-Air Estates  
**Control Map/Plan Sheet**  
Wichita, Kansas

|   |                  |         |                 |                   |
|---|------------------|---------|-----------------|-------------------|
| <br>117 E. Lewis, Wichita, KS 67202 (316)264-0242 | PROJECT NUMBER   |         |                 |                   |
|   | KEM NO.<br>16080 | FILE    | DATE<br>12/2017 | SHEET<br><b>2</b> |
| DESIGN<br>KM                                      | DRAWN<br>AHS     | REVISED |                 |                   |