

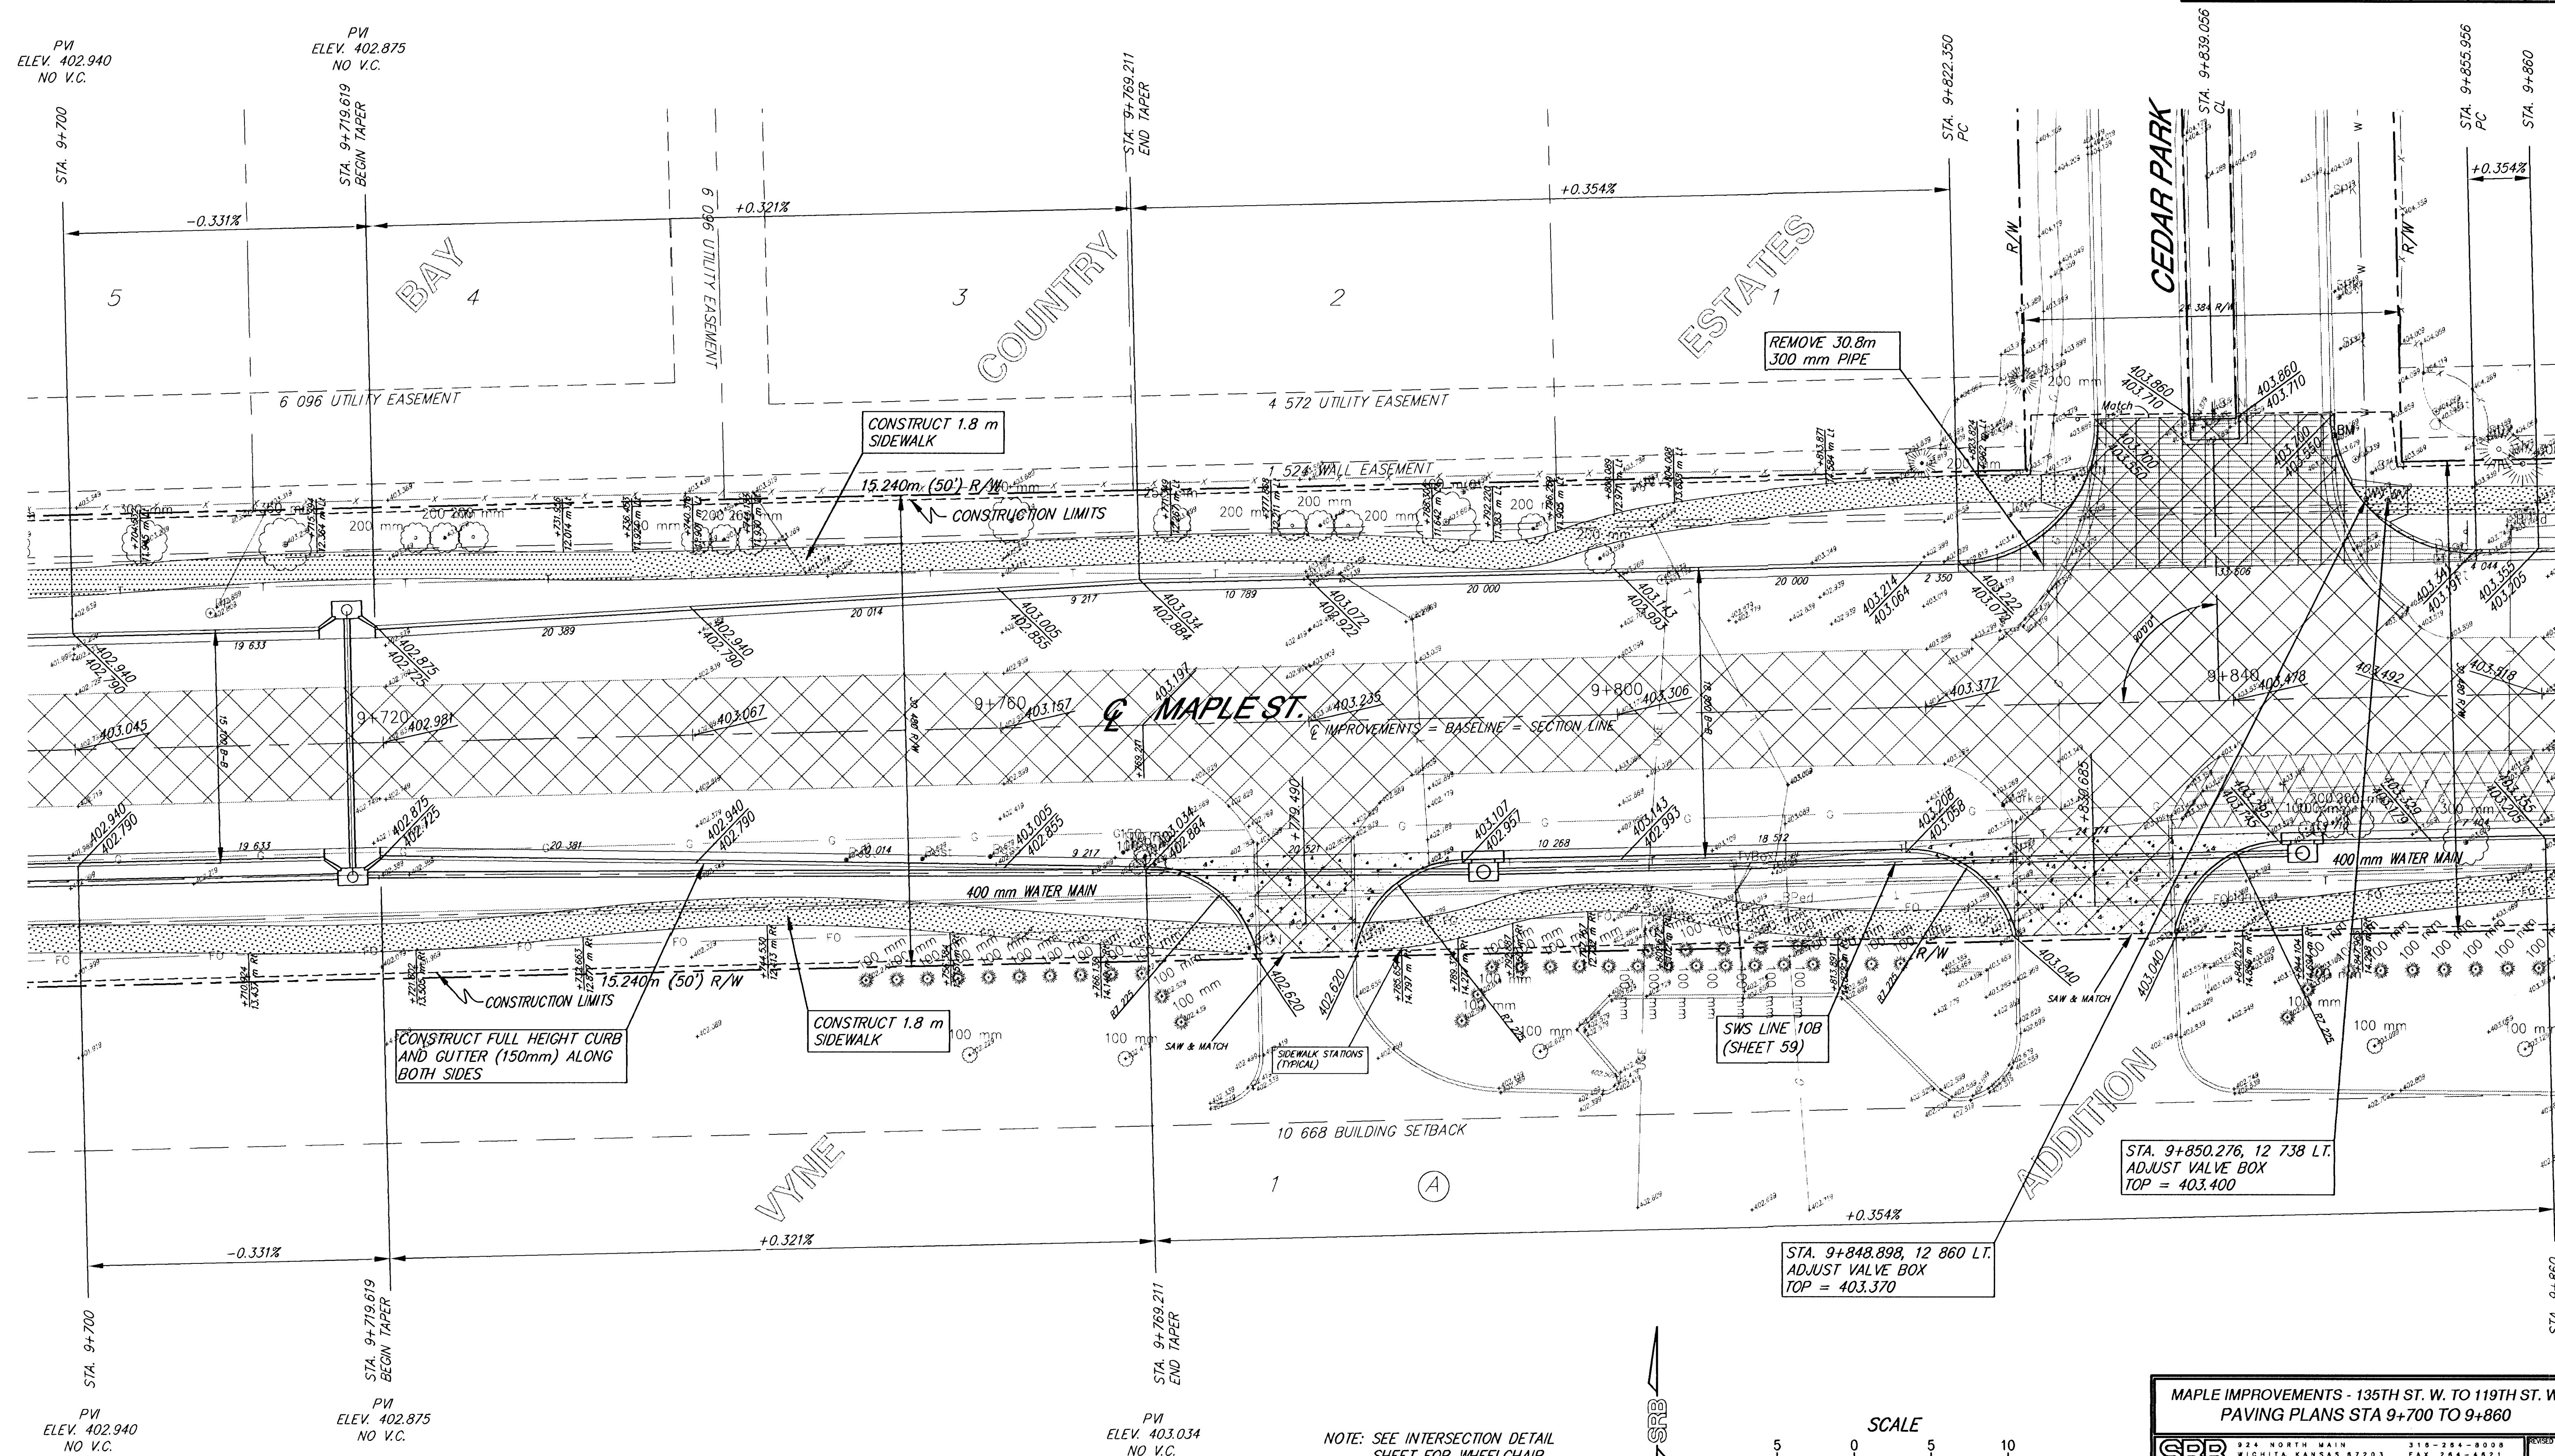


	BY	DATE
REFERENCES NOTED		
REFERENCES CHECKED		

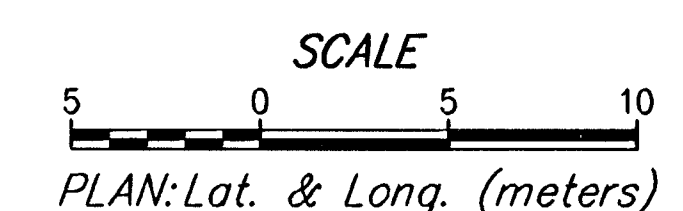

NOTE: SEE INTERSECTION DETAIL
SHEET FOR WHEELCHAIR
RAMP LAYOUT AND SIZE
SHEET 25.

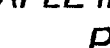

MAPLE IMPROVEMENTS - 135TH ST. W. TO 119TH ST. W. PAVING PLANS STA 9+700 TO 9+860				REVISED
	924 NORTH MAIN WICHITA, KANSAS 67203 www.srb.com		315-254-8008 FAX 264-4621 E-Mail: srbs@srb.com	
	SAVOY, RUGGLES & BOHM, P.A. ENGINEERING & SURVEYING			
PROJECT NUMBER 472-76-245-83262-000-000-001				
DRAWN JOS	DESIGN JOS	REVIEW	DATE 01, 1, 2001	UTILITY SRB JOB 1217T