


PLOTTED: Tuesday, December 12, 2017 @ 01:49PM

J:\PROJECTS\2017\1601010317 - PERFECTION_COURTYARDS AT BROOKFIELD.dwg 16317 CAD\SHS\06 CIVIL\SHS\16317-DB-01.DWG

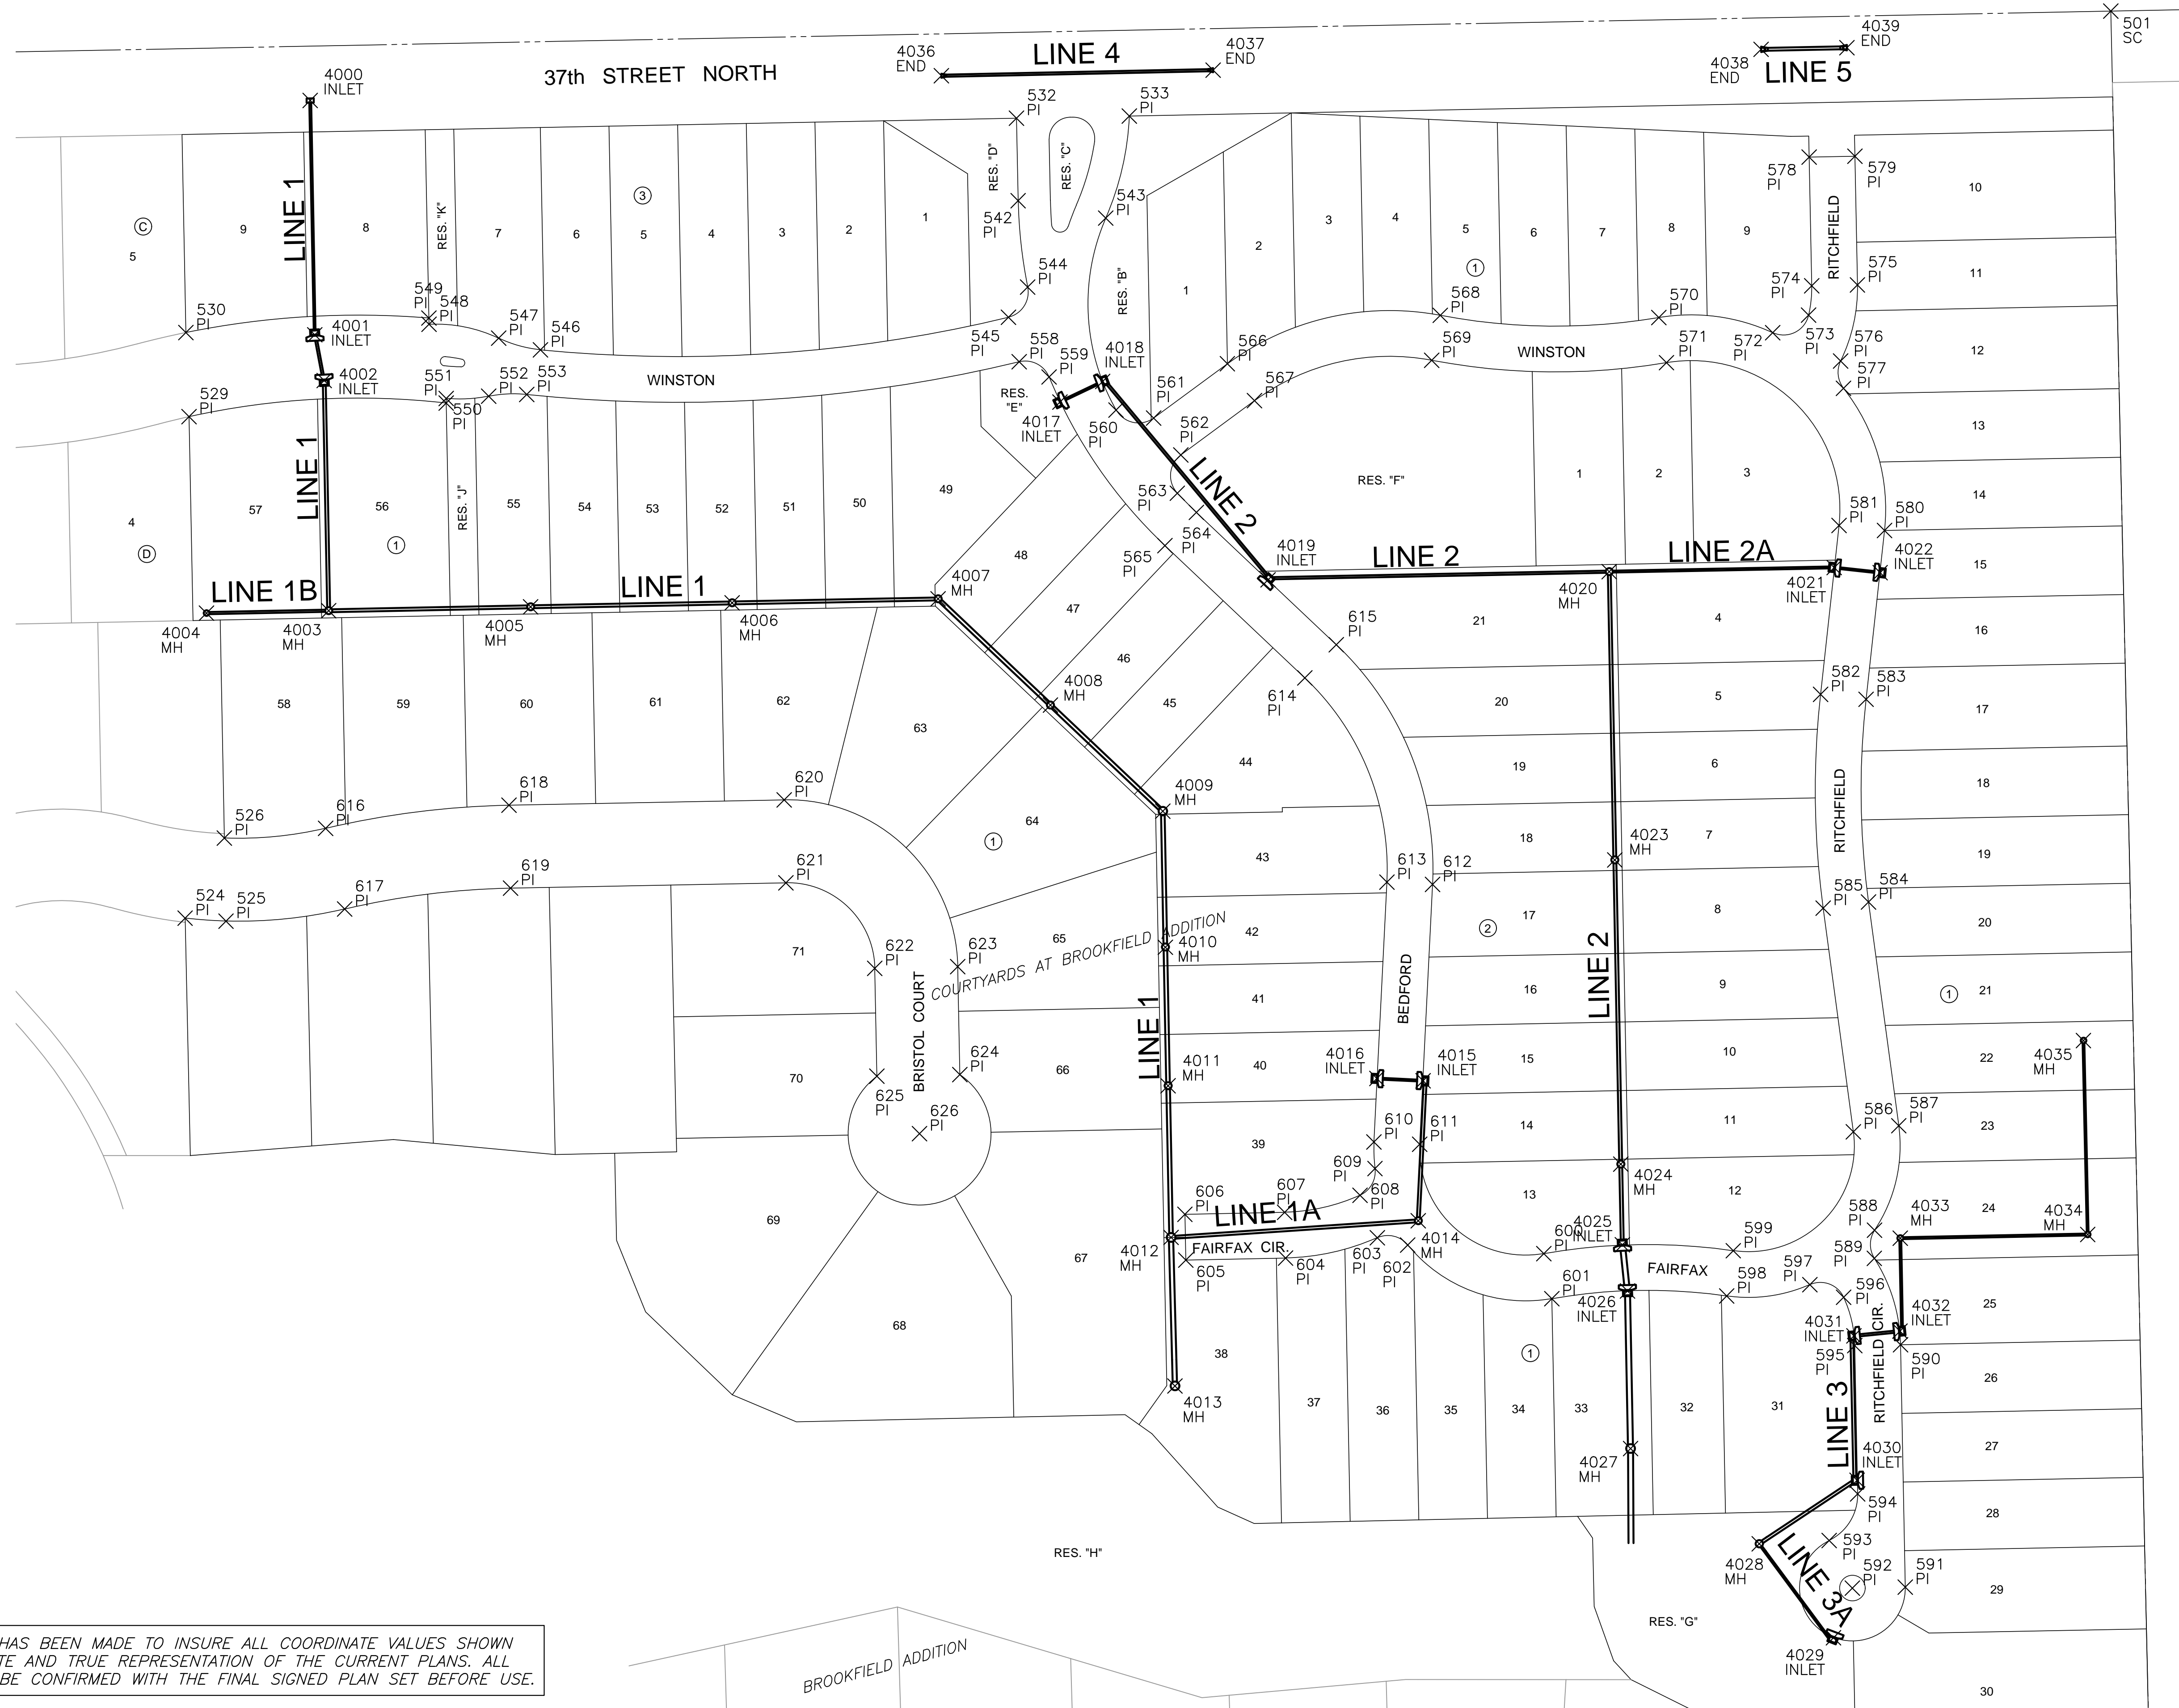

EVERY ATTEMPT HAS BEEN MADE TO INSURE ALL COORDINATE VALUES SHOWN ARE AN ACCURATE AND TRUE REPRESENTATION OF THE CURRENT PLANS. ALL VALUES ARE TO BE CONFIRMED WITH THE FINAL SIGNED PLAN SET BEFORE USE.



STORM WATER SEWER PLAN FOR
COURTYARDS AT BROOKFIELD ADD.

©2017 MKEC Engineering All Rights Reserved
www.mkec.com
These drawings and their contents, including, but not limited to, all concepts, designs, & ideas are the exclusive property of MKEC Engineering (MKEC), and may not be used or reproduced in any way without the express consent of MKEC.

BUBBLE MAP

PROJECT NO.	468-85263	
DATE	DEC. 2017	
SCALE	1" = 60'	
DESIGNED	DRAWN	CHECKED
DFL	RWB	GJA

NO.	REVISION	DATE