
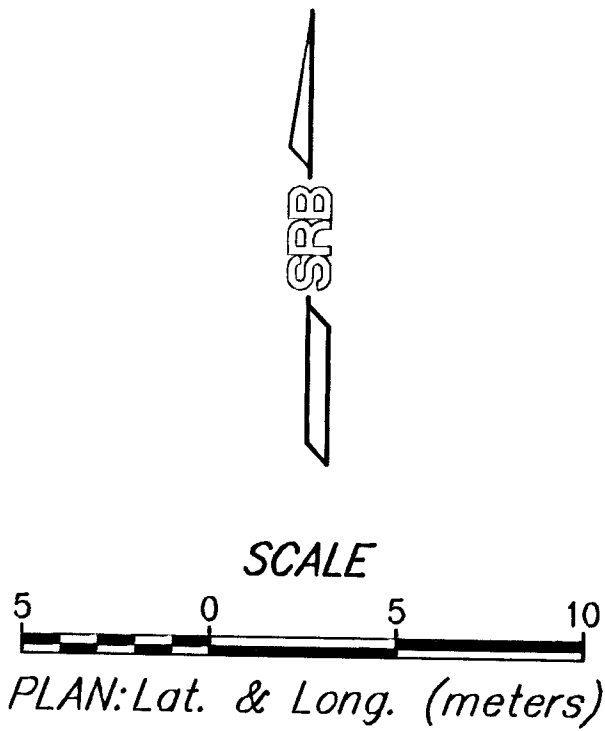


REFERENCES NOTED	BY	DATE
REFERENCES CHECKED		

FHWA REGION NO.	STATE	PROJECT NUMBER	FISCAL YEAR	SHEET NUMBER	TOTAL SHEETS
7	KANSAS	87N-0195-01	2001	22	127

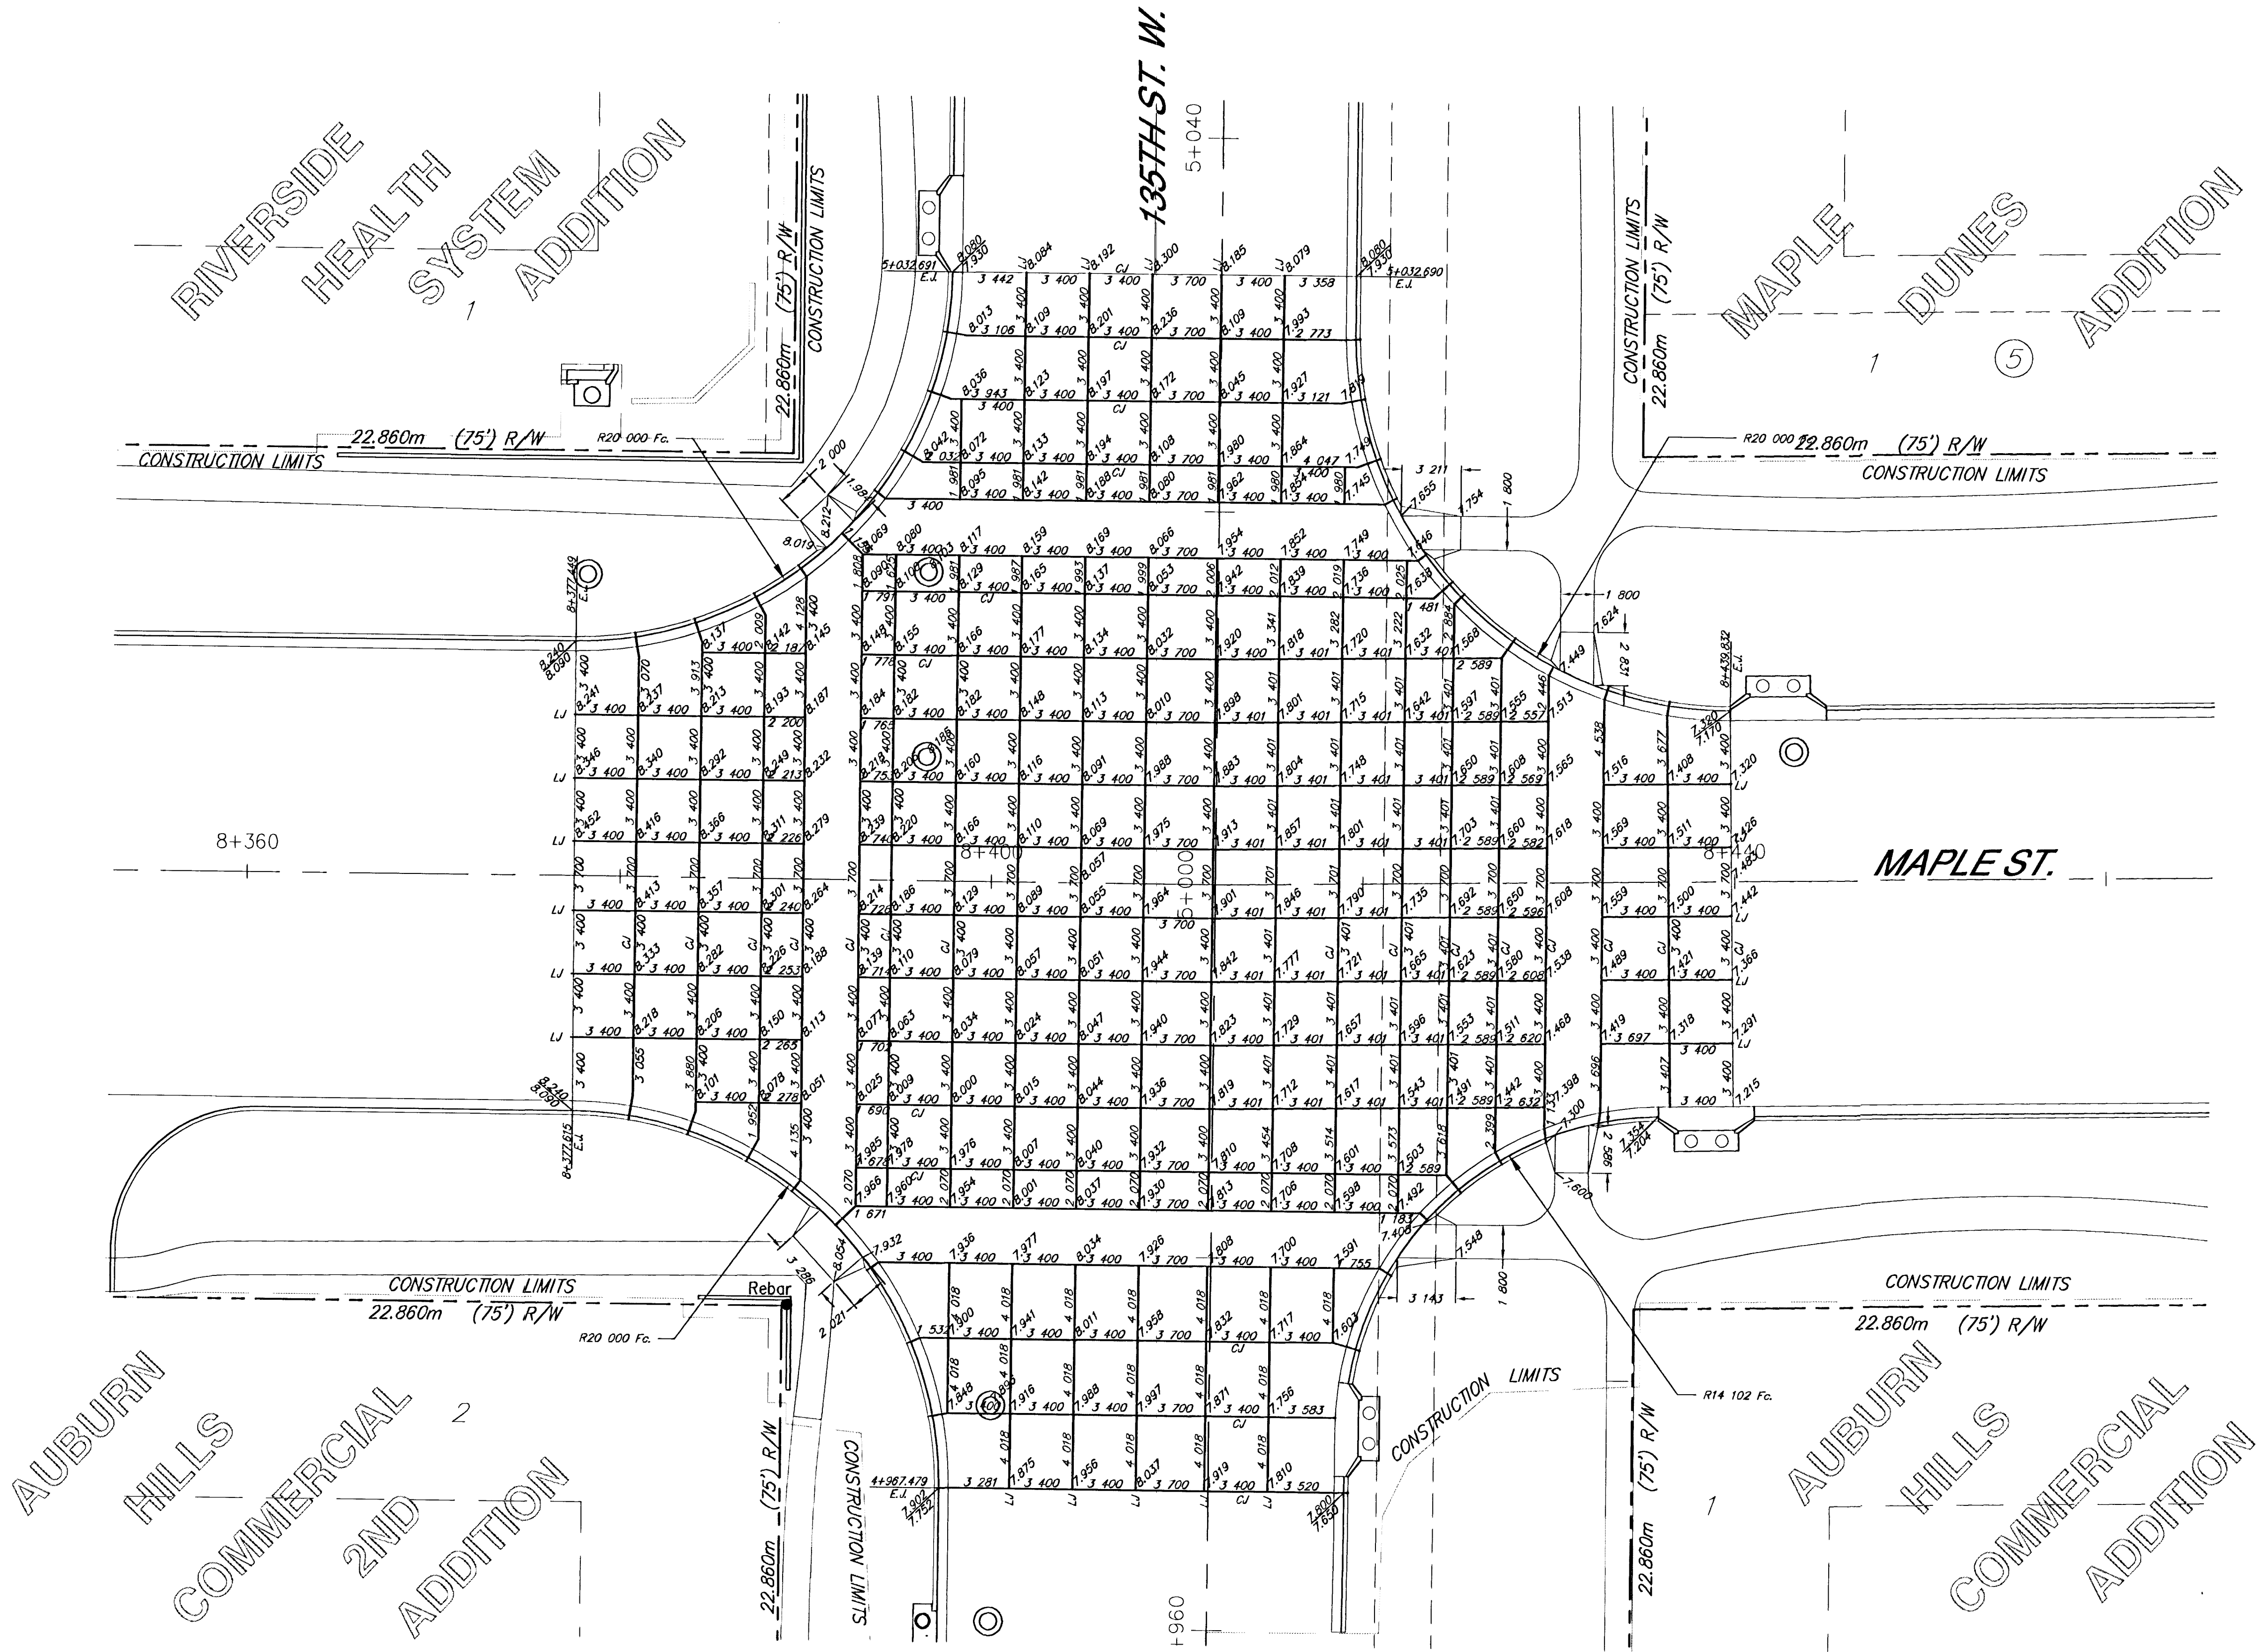

MAPLE IMPROVEMENTS - 135TH ST. W. TO 119TH ST. W. INTERSECTION PLAN					
SRB 924 NORTH MAIN WICHITA, KANSAS 67203 http://www.srb.com/srb E-Mail: srb@srbb.com					
SAVOY, RUGGLES & BOHM, P.A. ENGINEERING & SURVEYING					
PROJECT NUMBER 472-78-245-83262-000-000-001					
DRAWN TEB	DESIGN JOS	REVIEW	DATE Sept. 27, 2001	UTILITY SRB JOB 1217T	22