




PLOTTED: Friday, September 29, 2017 10:43AM

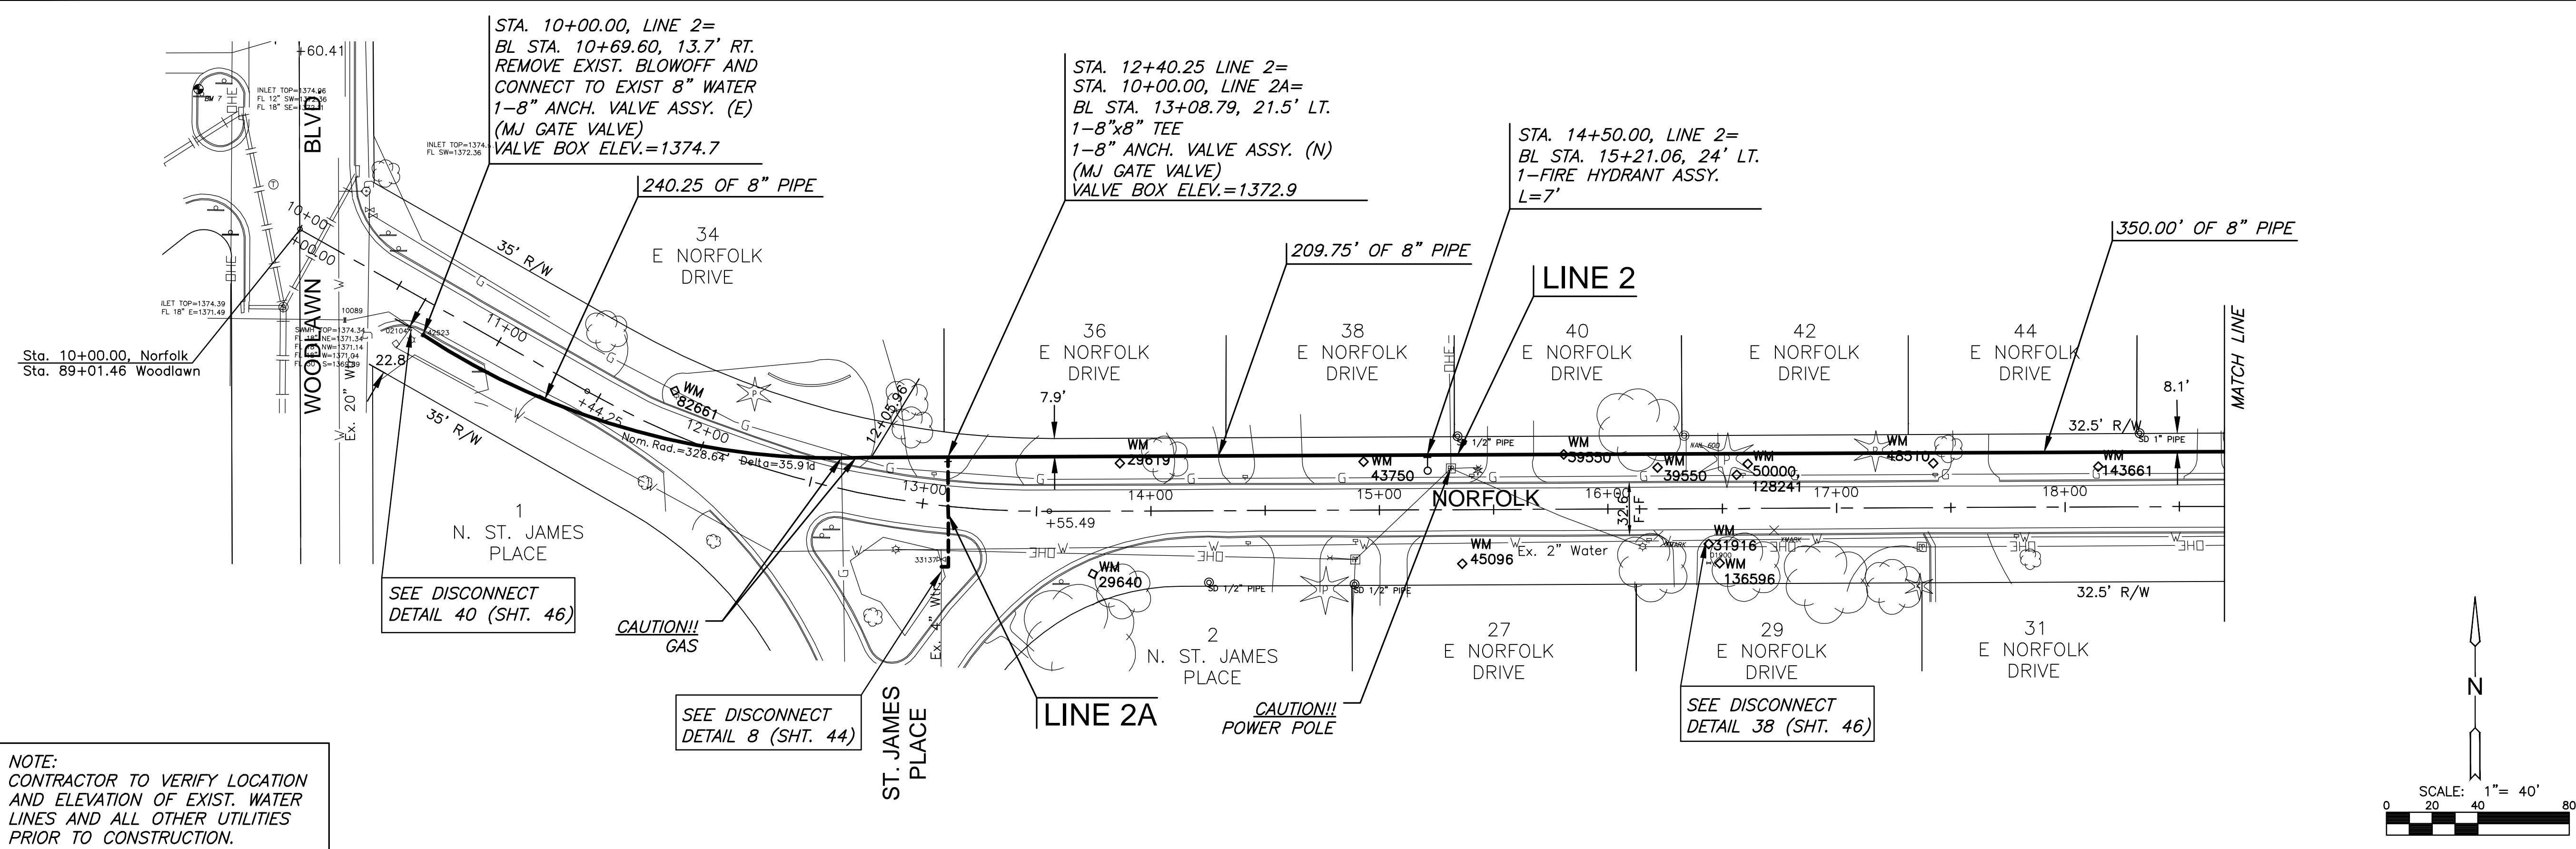

NOTE:  
CONTRACTOR TO VERIFY LOCATION  
AND ELEVATION OF EXIST. WATER  
LINES AND ALL OTHER UTILITIES  
PRIOR TO CONSTRUCTION.

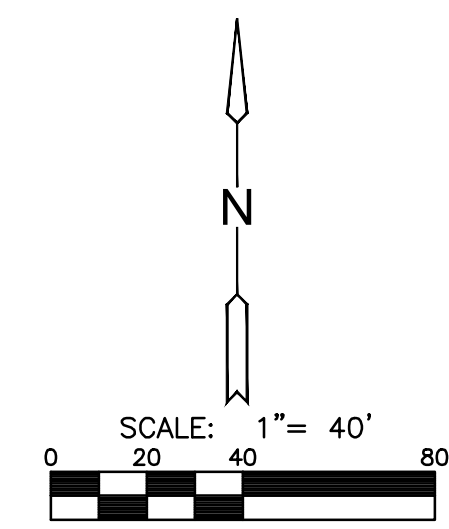

PLAN LINE 2  
PROFILE LINE 2

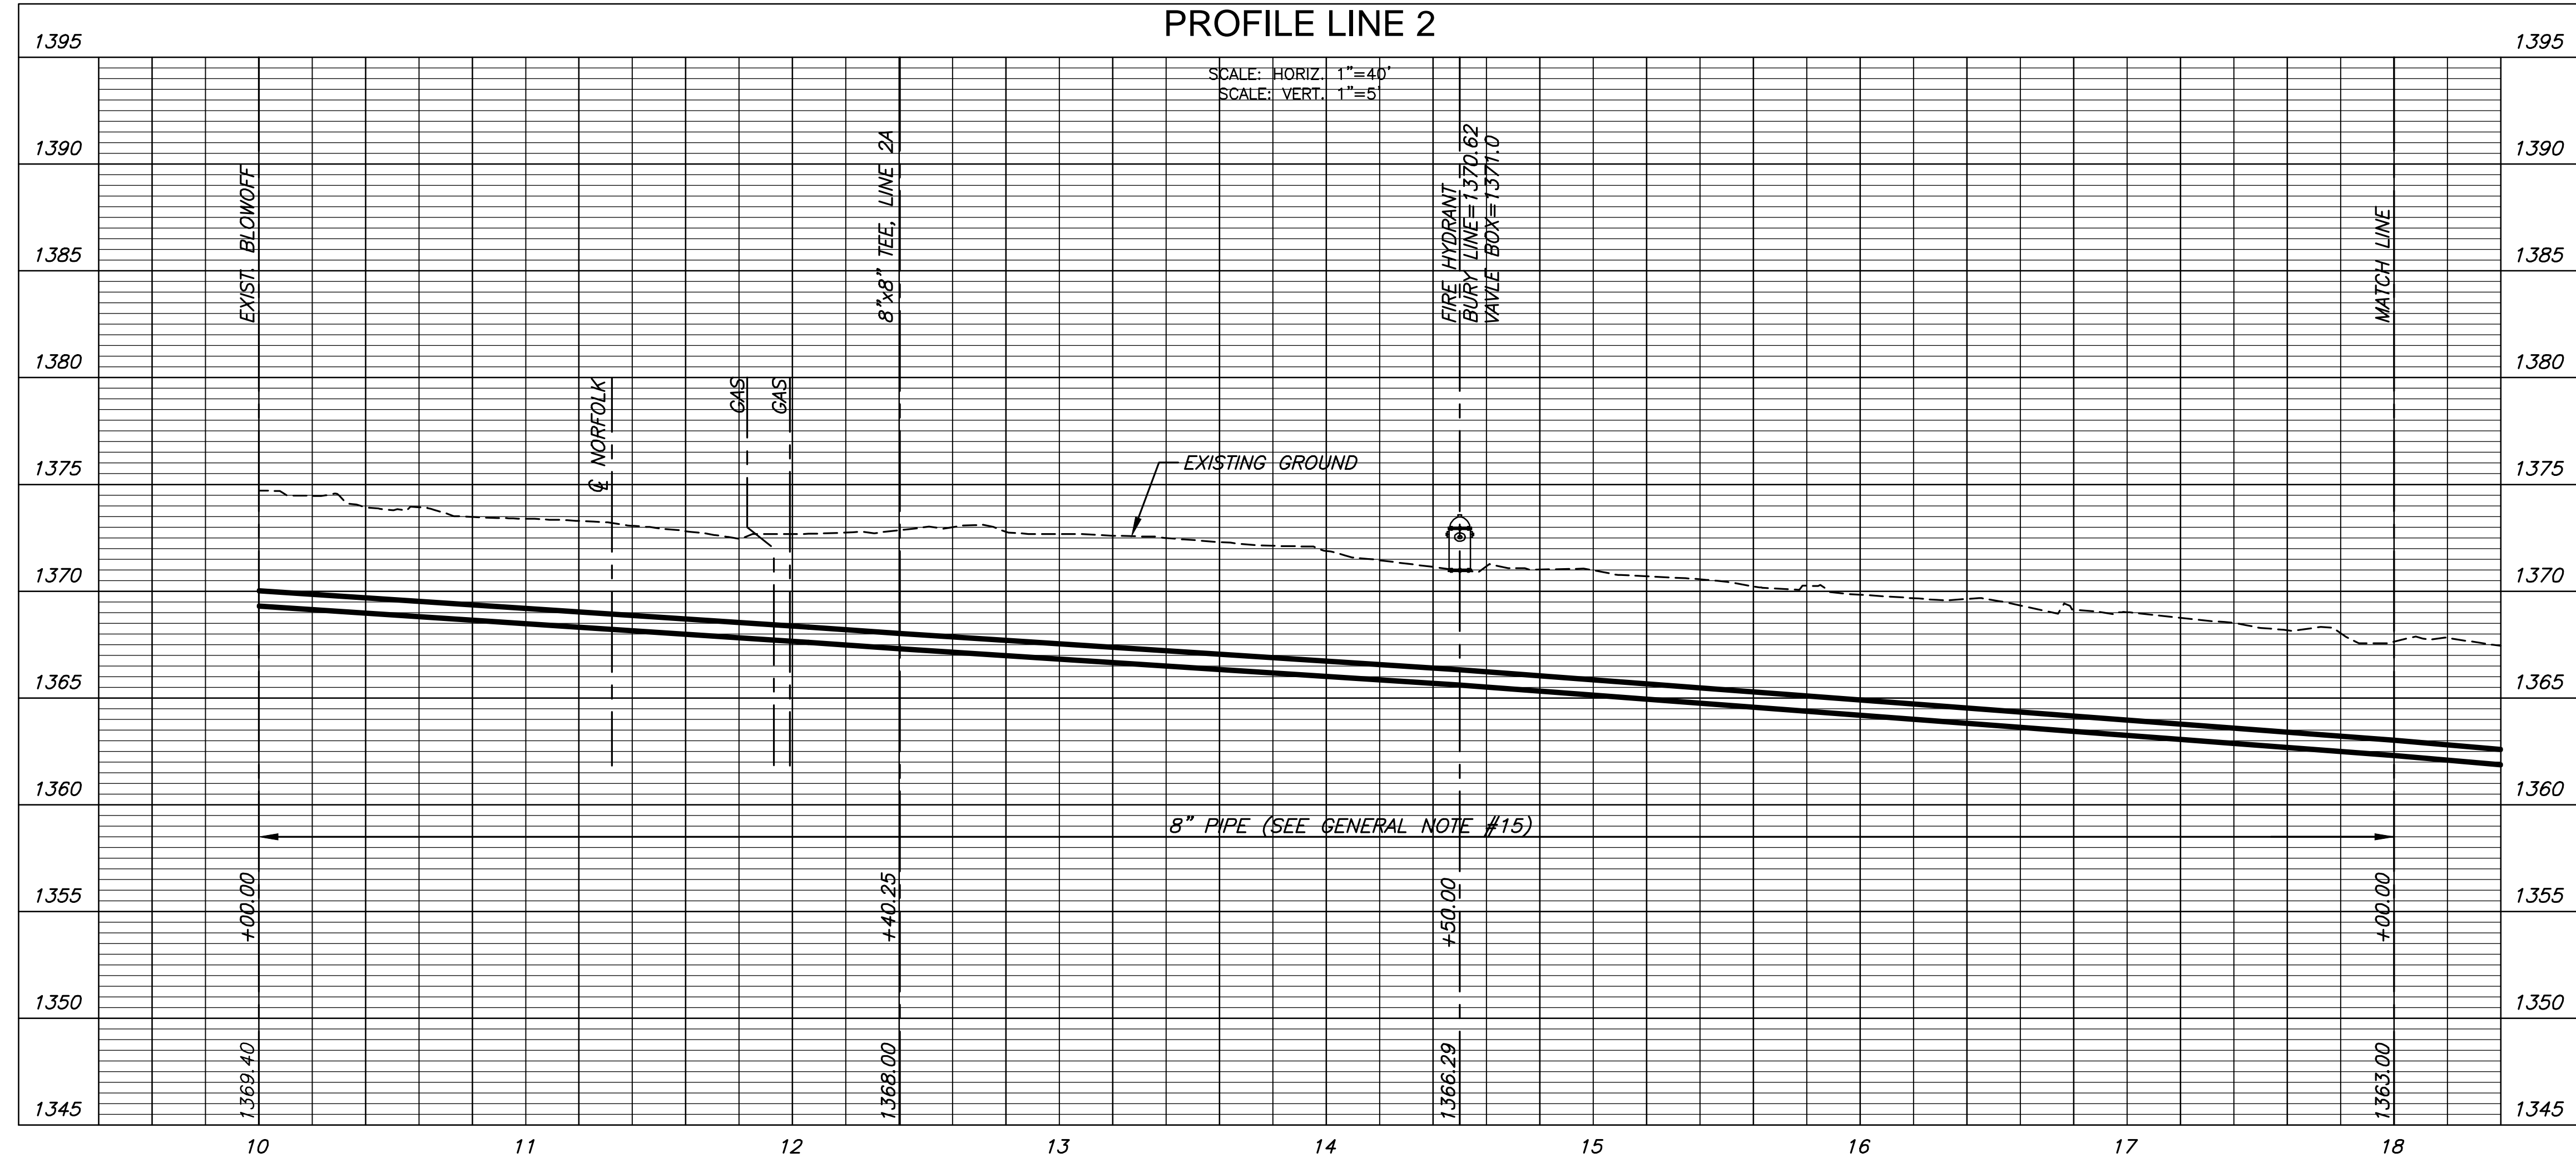

WATER LINE REPLACEMENT PLANS  
**EASTBOROUGH NORTH**  
DESIGN



©2013 MKEC Engineering All Rights Reserved www.mkec.com  
These drawings and their contents, including, but not limited to, all concepts, designs, & ideas are the exclusive property of MKEC Engineering (MKEC), and may not be used or reproduced in any way without the express consent of MKEC.

<b>LINE 2</b>		
PROJECT NO.	448-90610	
DATE	SEPT. 2017	
SCALE	AS SHOWN	
DESIGNED	DRAWN	CHECKED
JTC	DM	JRA
NO.	REVISION	DATE
SHEET NO.		
14 OF 77		

J:\PROJECTS\2013\130107013\_COW EASTBOROUGH NORTH WATER REPLACEMENT\CIVIL\CAD\WTR\13713\_C4.DWG