

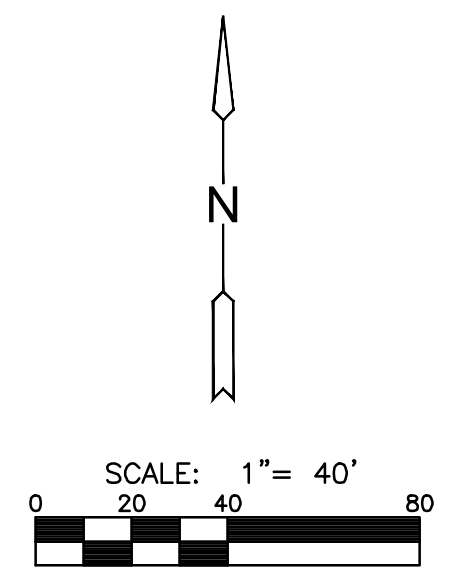


PLOTTED: Friday, September 29, 2017 @ 11:38AM

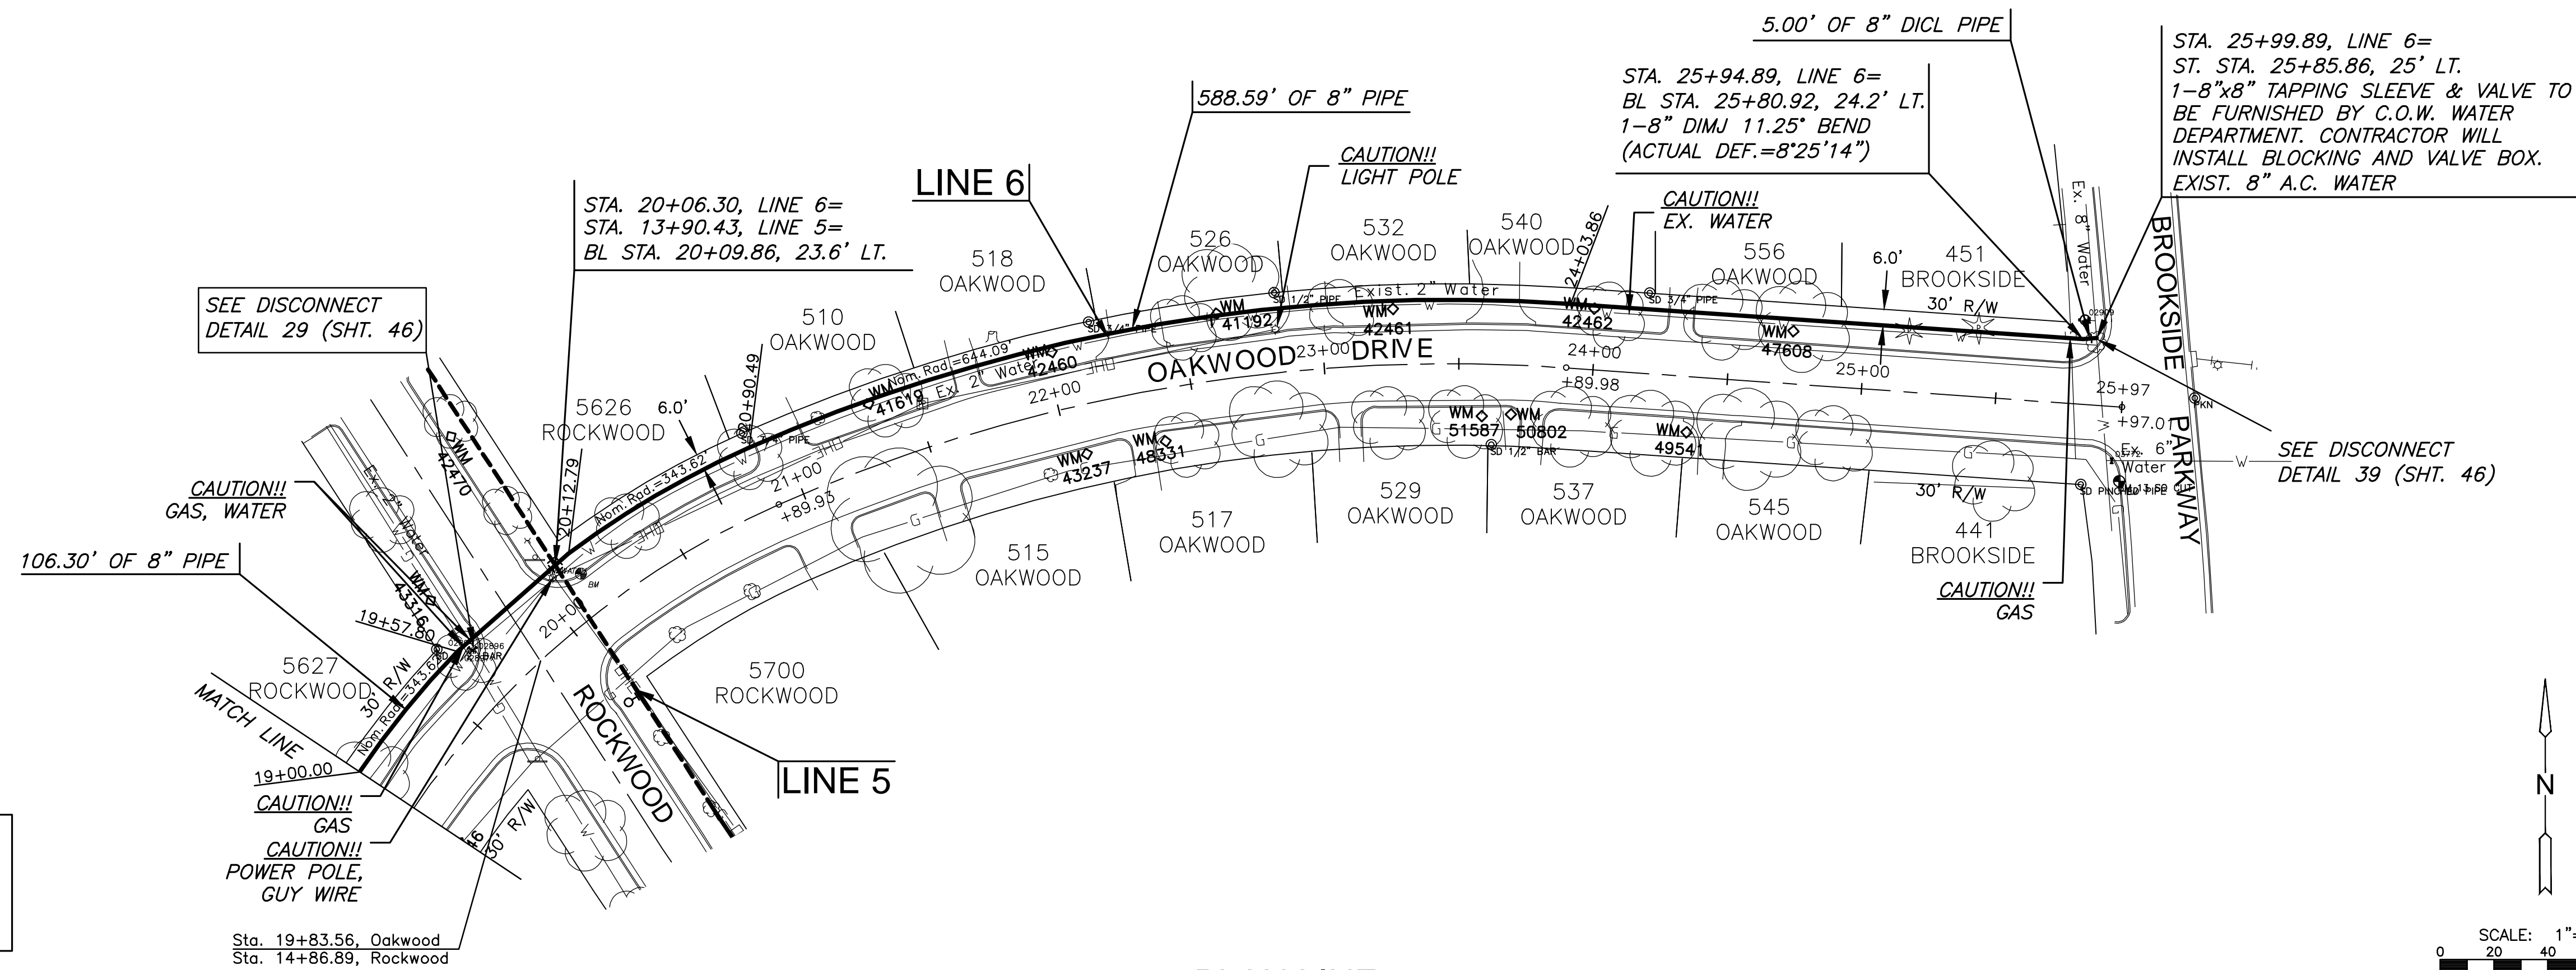

PLAN LINE 6
PROFILE LINE 6

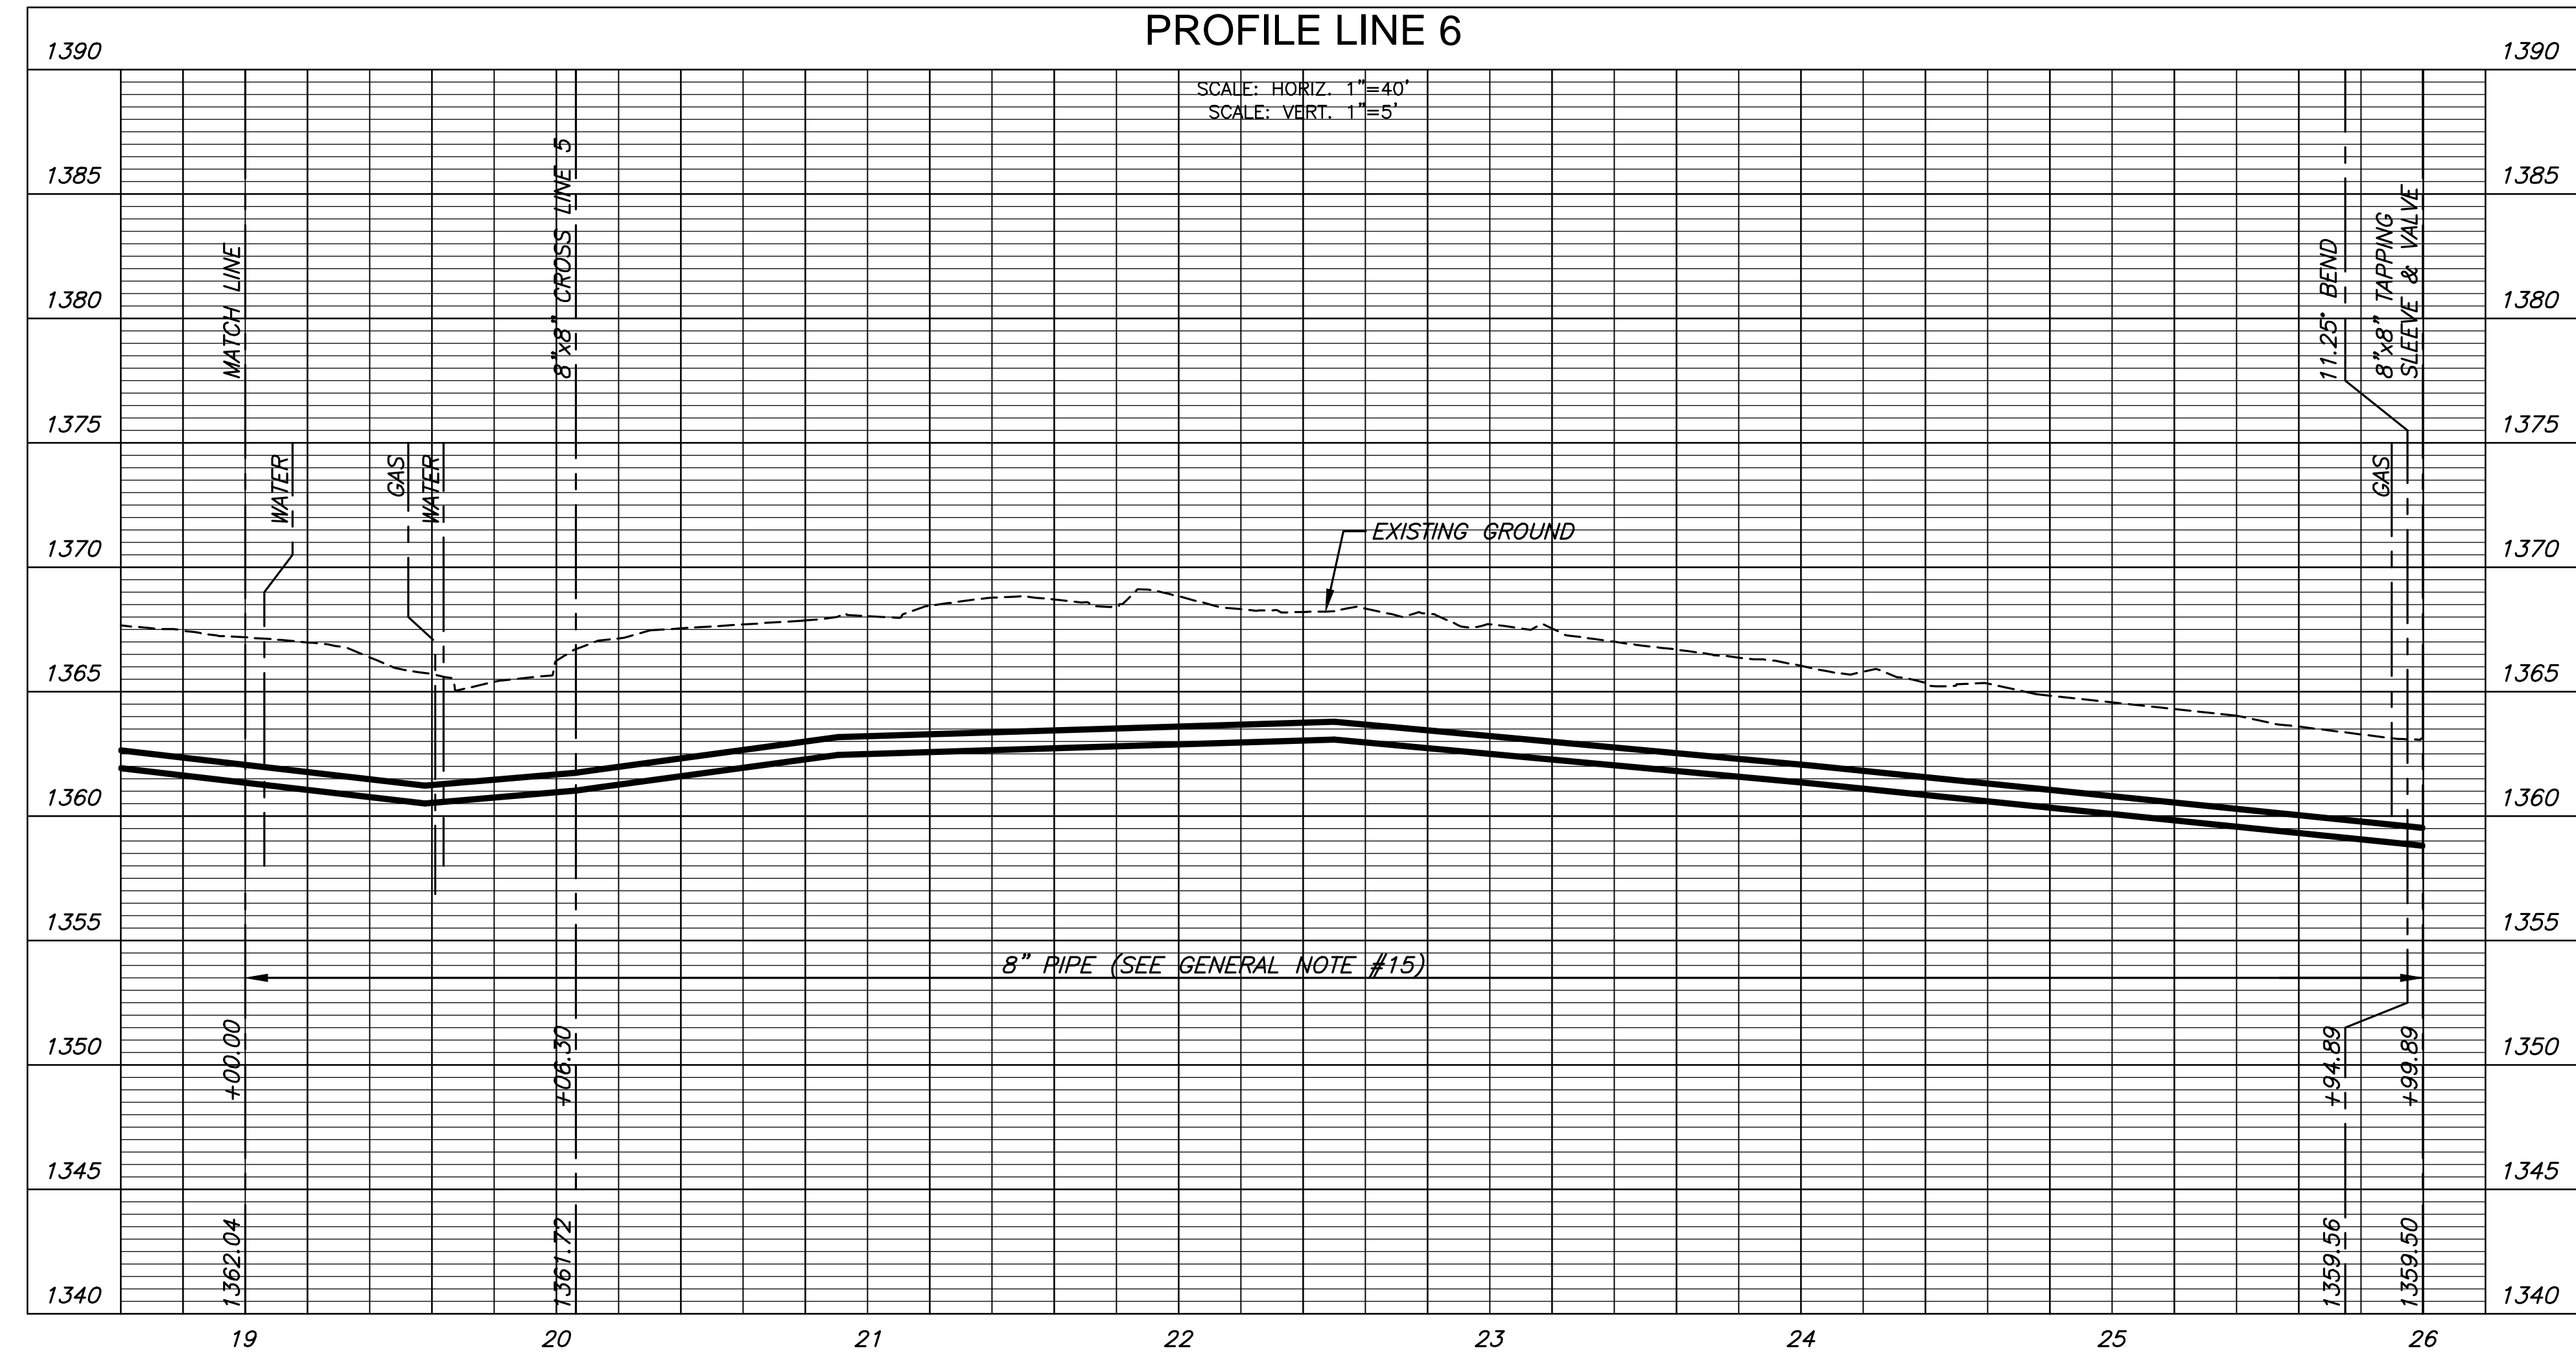

WATER LINE REPLACEMENT PLANS
EASTBOROUGH NORTH
DESIGN



©2013 MKEC Engineering All Rights Reserved
www.mkec.com
These drawings and their contents, including, but not limited to, all concepts, designs, & ideas are the exclusive property of MKEC Engineering (MKEC), and may not be used or reproduced in any way without the express consent of MKEC.

LINE 6		
PROJECT NO.	448-90610	
DATE	SEPT. 2017	
SCALE	AS SHOWN	
DESIGNED	DRAWN	CHECKED
JTC	DM	JRA
NO.	REVISION	DATE
SHEET NO.		
32 OF 77		

J:\PROJECTS\2013\130107013_COW EASTBOROUGH NORTH WATER REPLACEMENT\CAD\DWG\13713_C15.DWG