



PLOTTED: Friday, September 29, 2017 @ 11:33AM

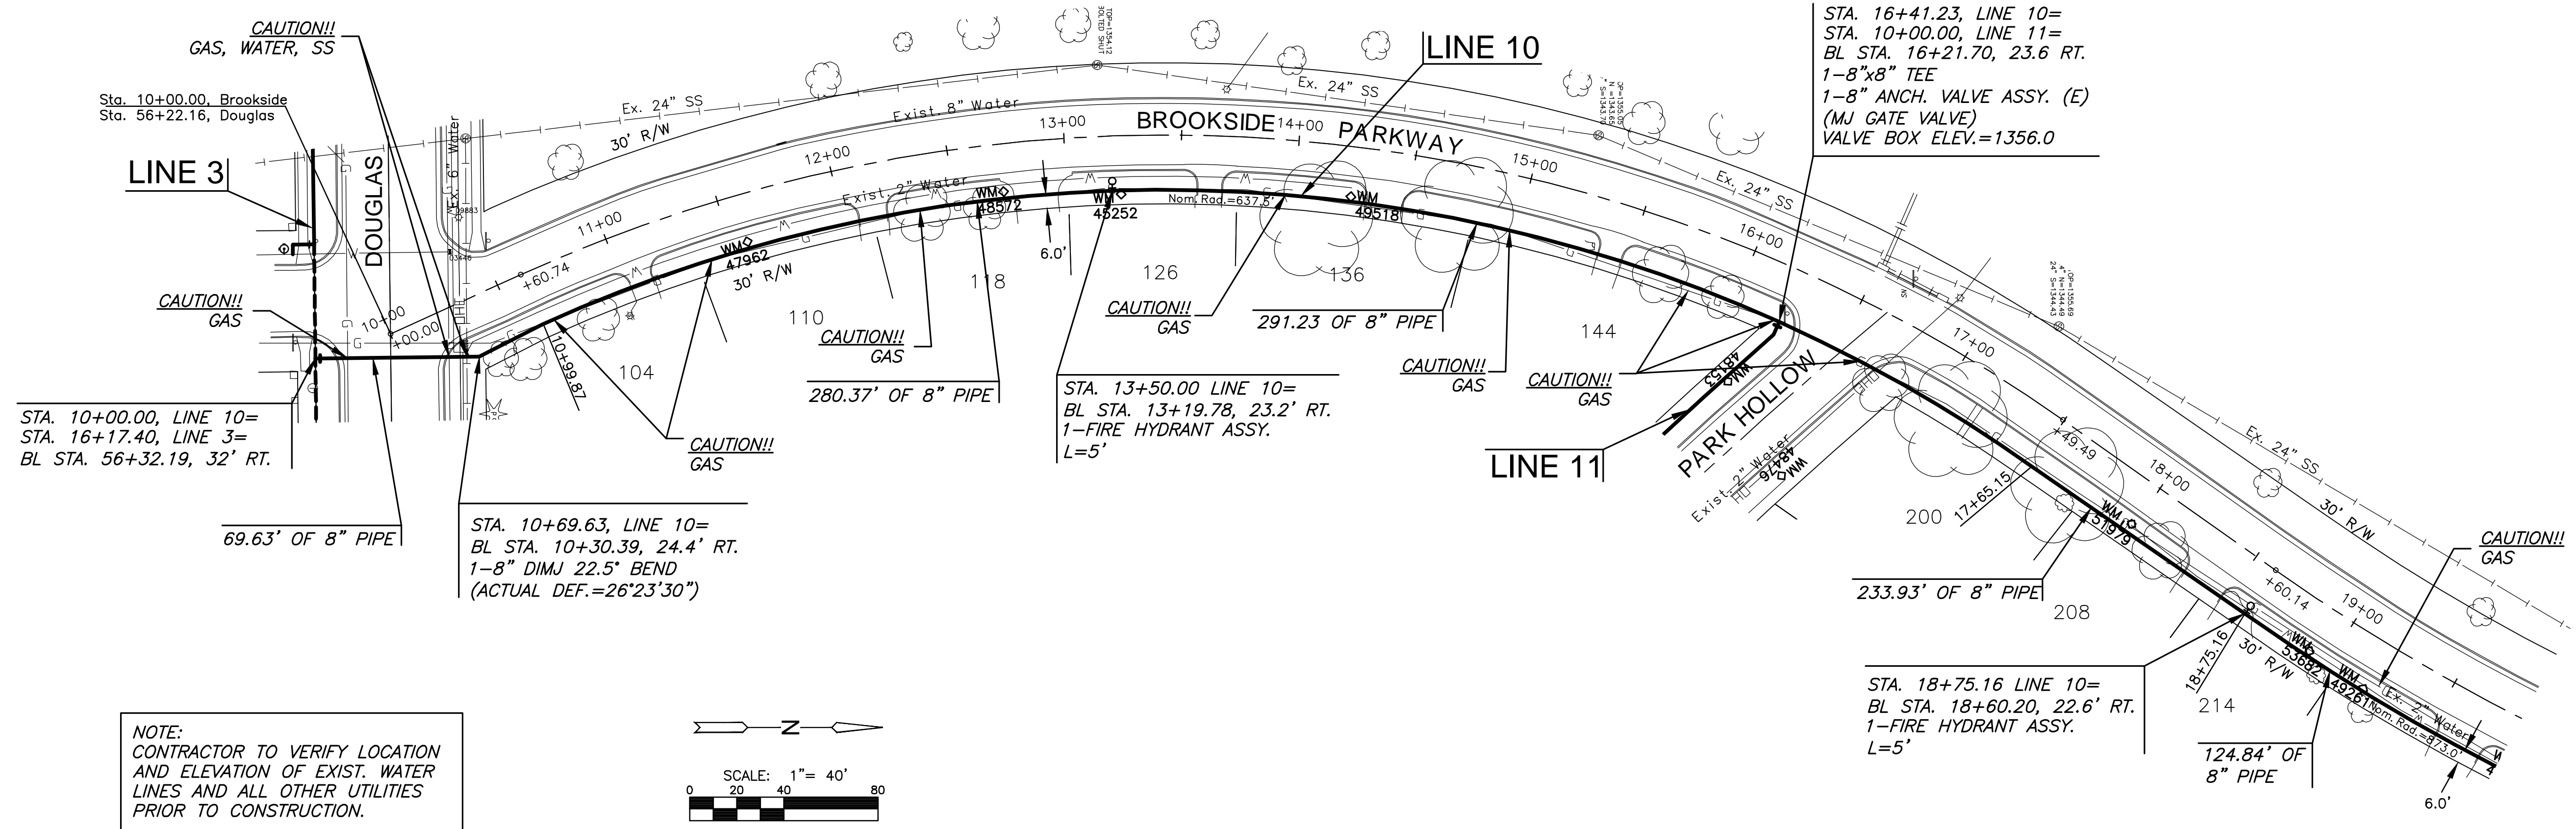

NOTE:
CONTRACTOR TO VERIFY LOCATION
AND ELEVATION OF EXIST. WATER
LINES AND ALL OTHER UTILITIES
PRIOR TO CONSTRUCTION.



PLAN LINE 10
PROFILE LINE 10

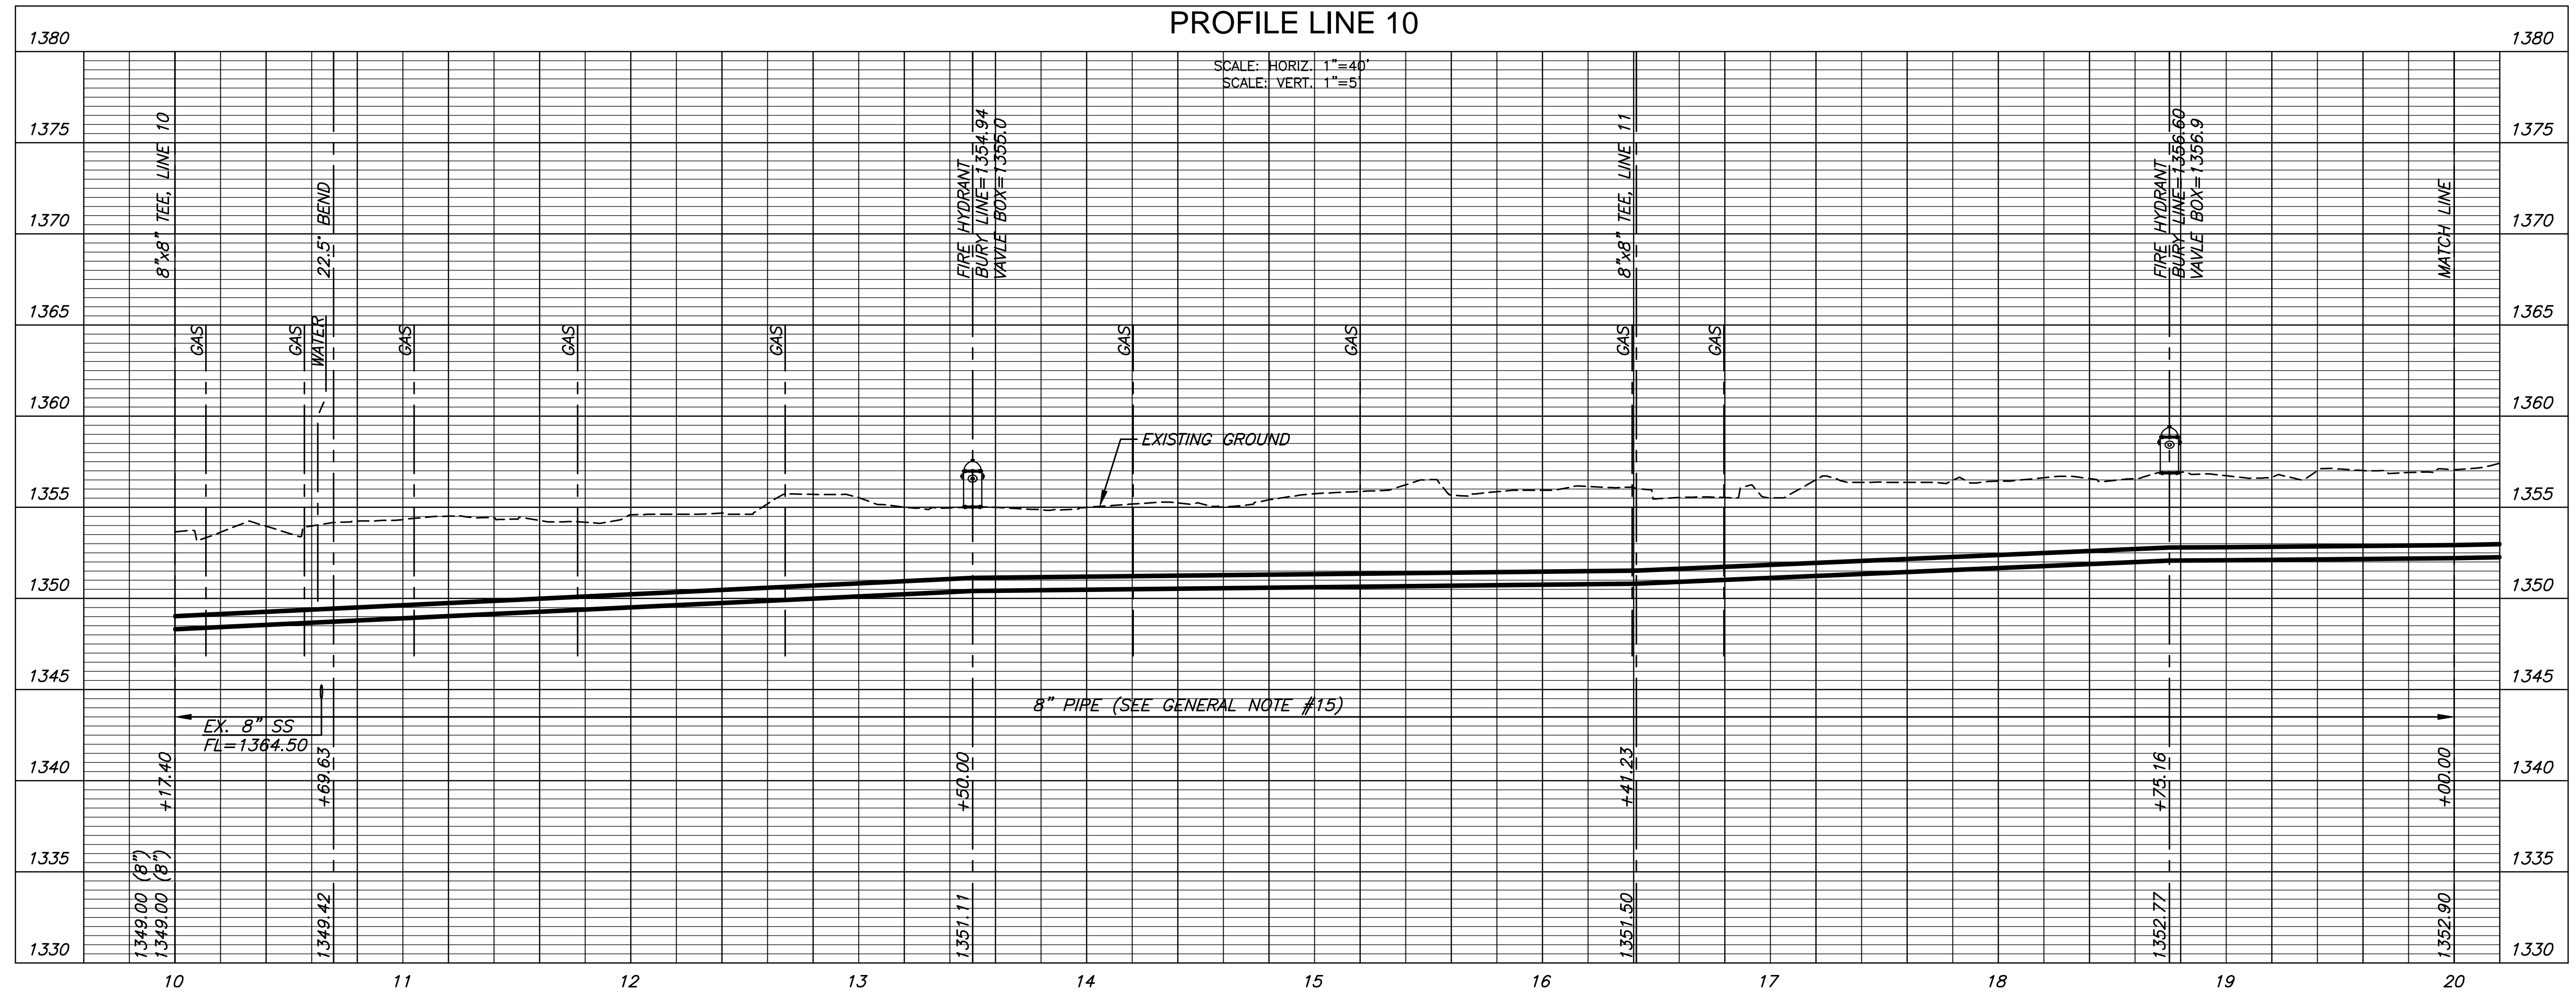

WATER LINE REPLACEMENT PLANS
EASTBOROUGH NORTH
 DESIGN



©2013 MKEC Engineering
All Rights Reserved
www.mkec.com
These drawings and their contents, including, but not limited to, all concepts, designs, & ideas are the exclusive property of MKEC Engineering (MKEC), and may not be used or reproduced in any way without the express consent of MKEC.

LINE 10	
PROJECT NO.	448-90610
DATE	SEPT. 2017
SCALE	AS SHOWN
DESIGNED	DRAWN
JTC	DM
CHECKED	JRA
NO.	REVISION
	DATE
SHEET NO.	
35 OF 77	

J:\PROJECTS\2013\13010713_COW EASTBOROUGH NORTH WATER REPLACEMENT\CIVIL\DWG\13713_C16.DWG