



STA. 10+00.00, LINE 13=
STA. 16+28.64, LINE 4=
BL STA. 15+62.05, 28.9' RT.

STA. 15+08.30 LINE 13=
BL STA. 15+10.34, 26.5' RT.
1-FIRE HYDRANT ASSY.
L=9.0'

NOTE:
CONTRACTOR TO VERIFY LOCATION
AND ELEVATION OF EXIST. WATER
LINES AND ALL OTHER UTILITIES
PRIOR TO CONSTRUCTION.

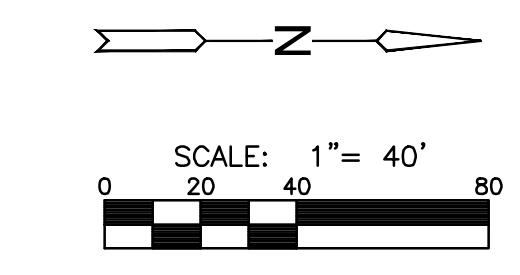

PLAN LINE 13
PROFILE LINE 13

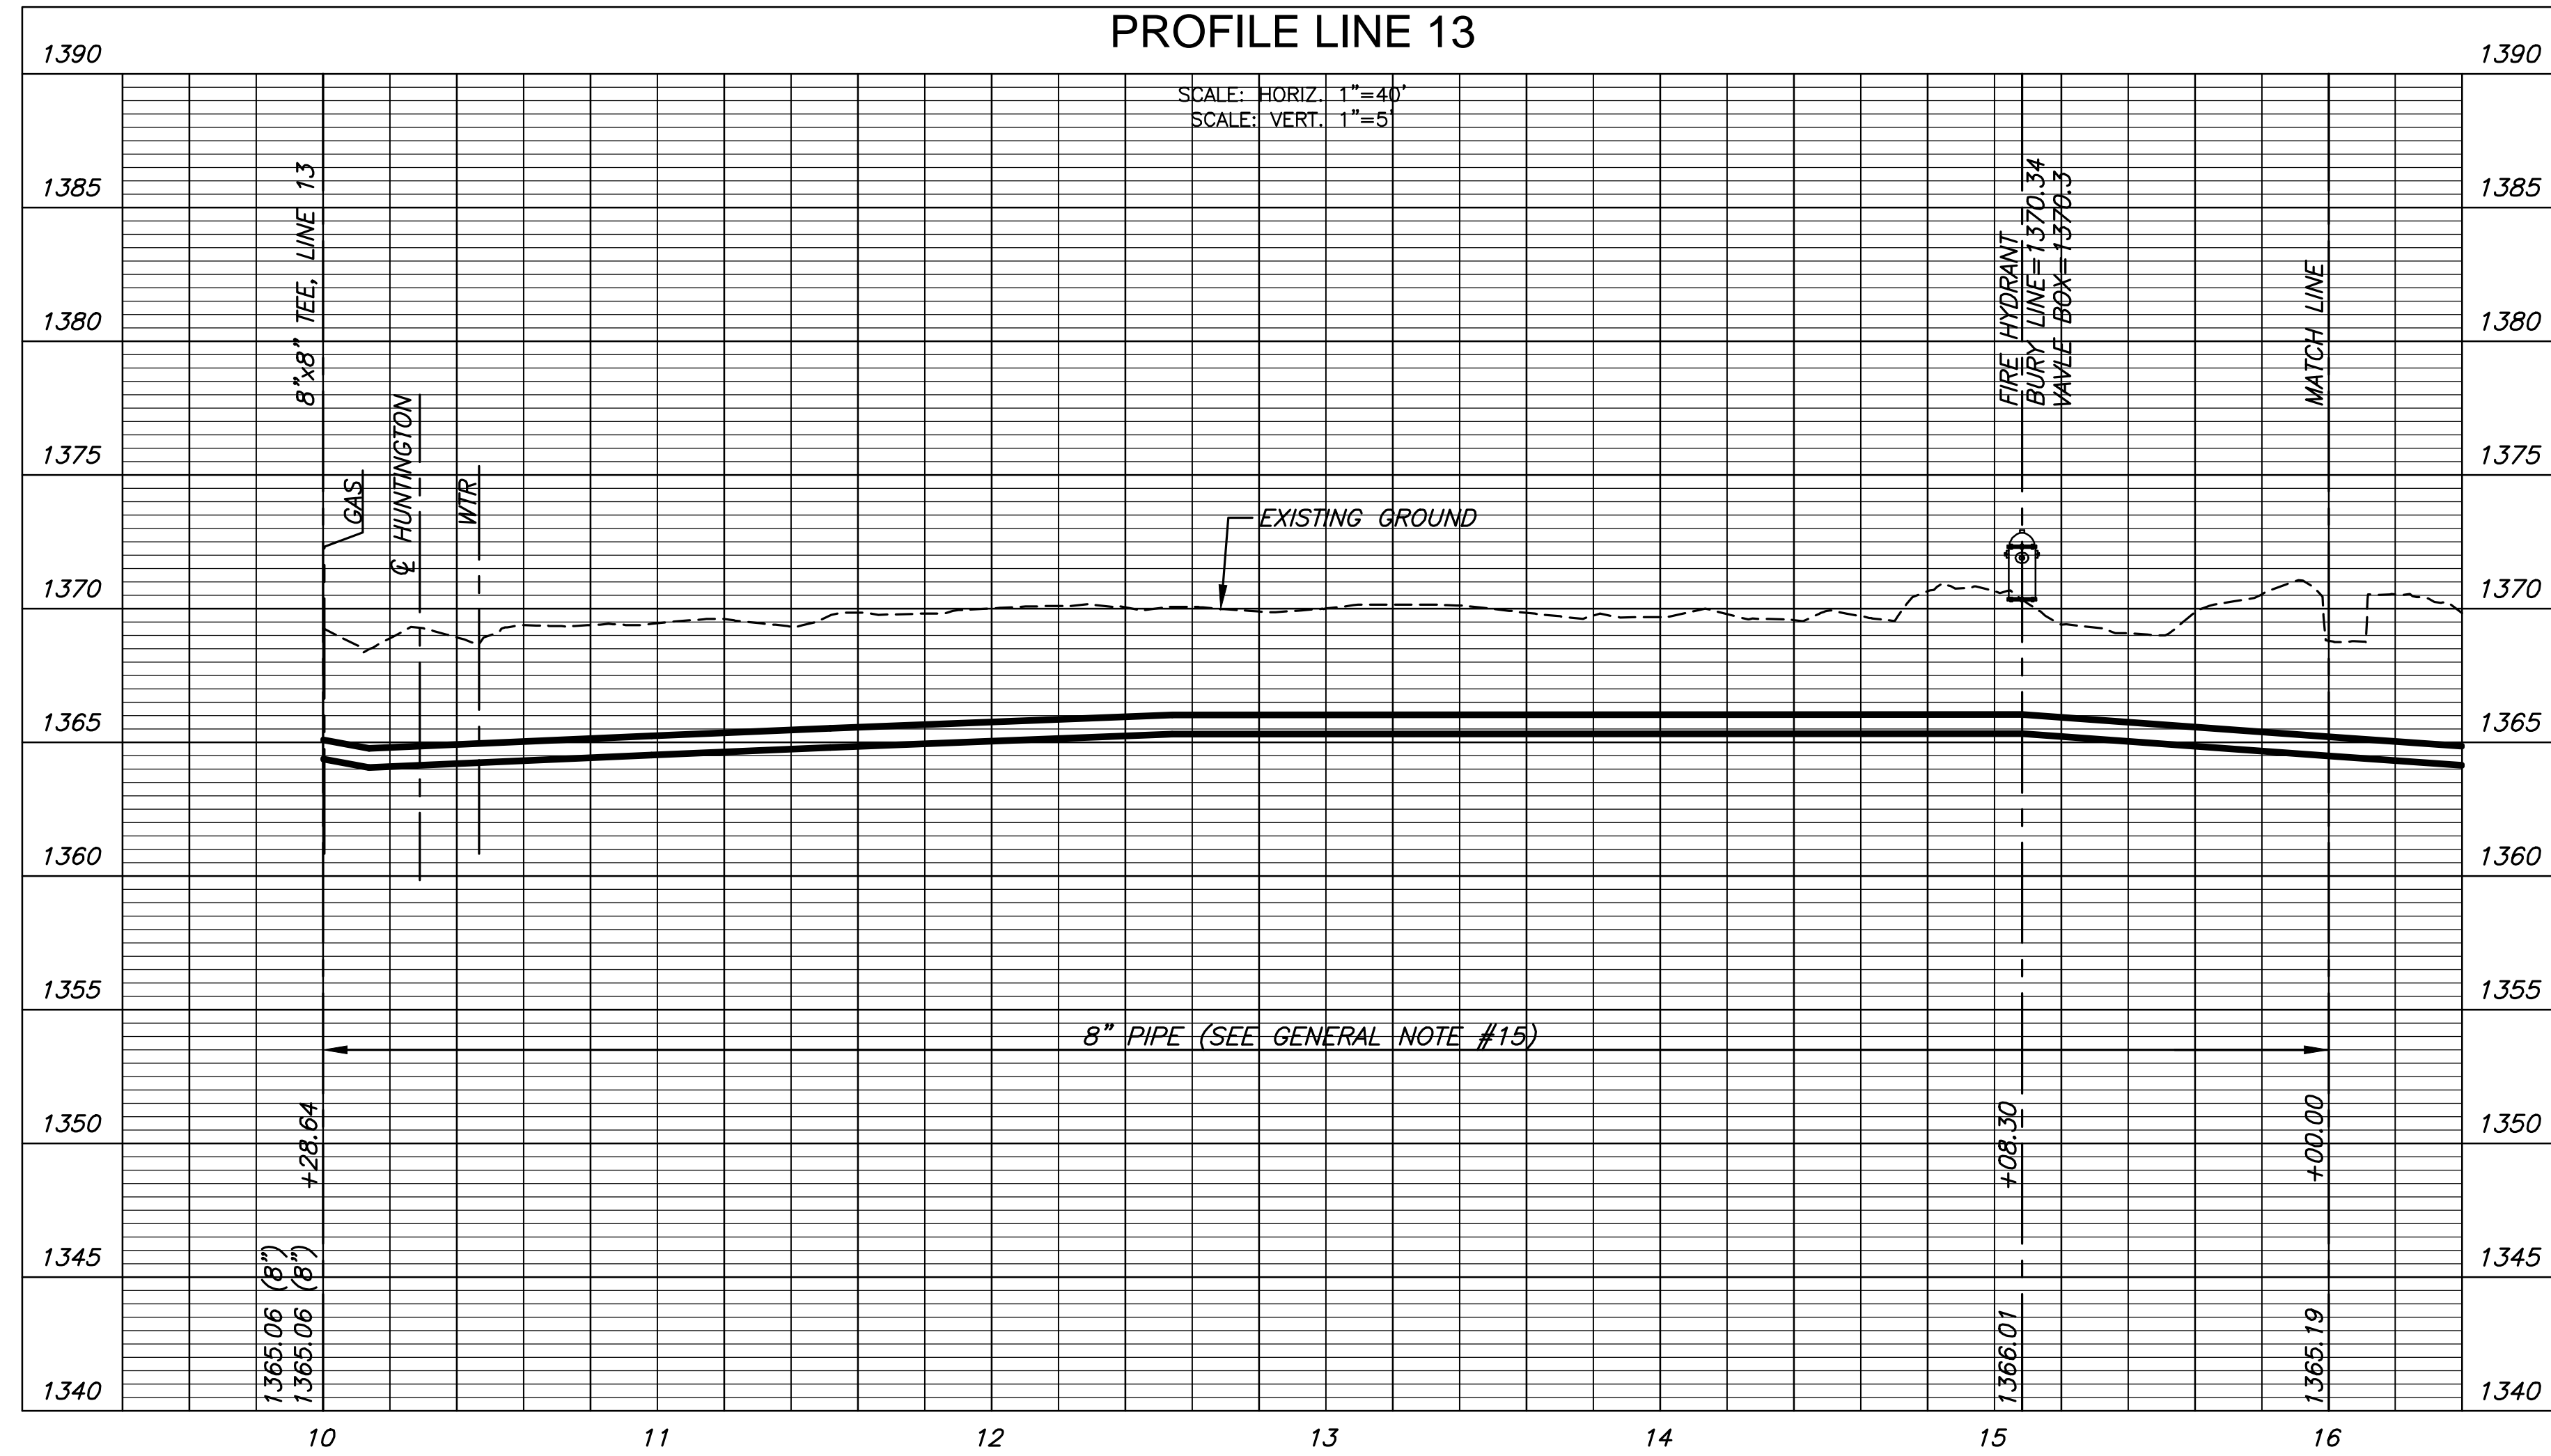

©2013
MKEC Engineering
All Rights Reserved
www.mkec.com
These drawings and their contents,
including, but not limited to, all concepts,
designs, & ideas are the exclusive
property of MKEC Engineering (MKEC),
and may not be used or reproduced in any
way without the express consent of MKEC.

LINE 13		
PROJECT NO.	448-90610	
DATE	SEPT. 2017	
SCALE	AS SHOWN	
DESIGNED	DRAWN	CHECKED
JTC	DM	JRA
NO.	REVISION	DATE
SHEET NO.		
38 OF 77		