




DOUGLAS & EDGEMOOR
DISCONNECT #15

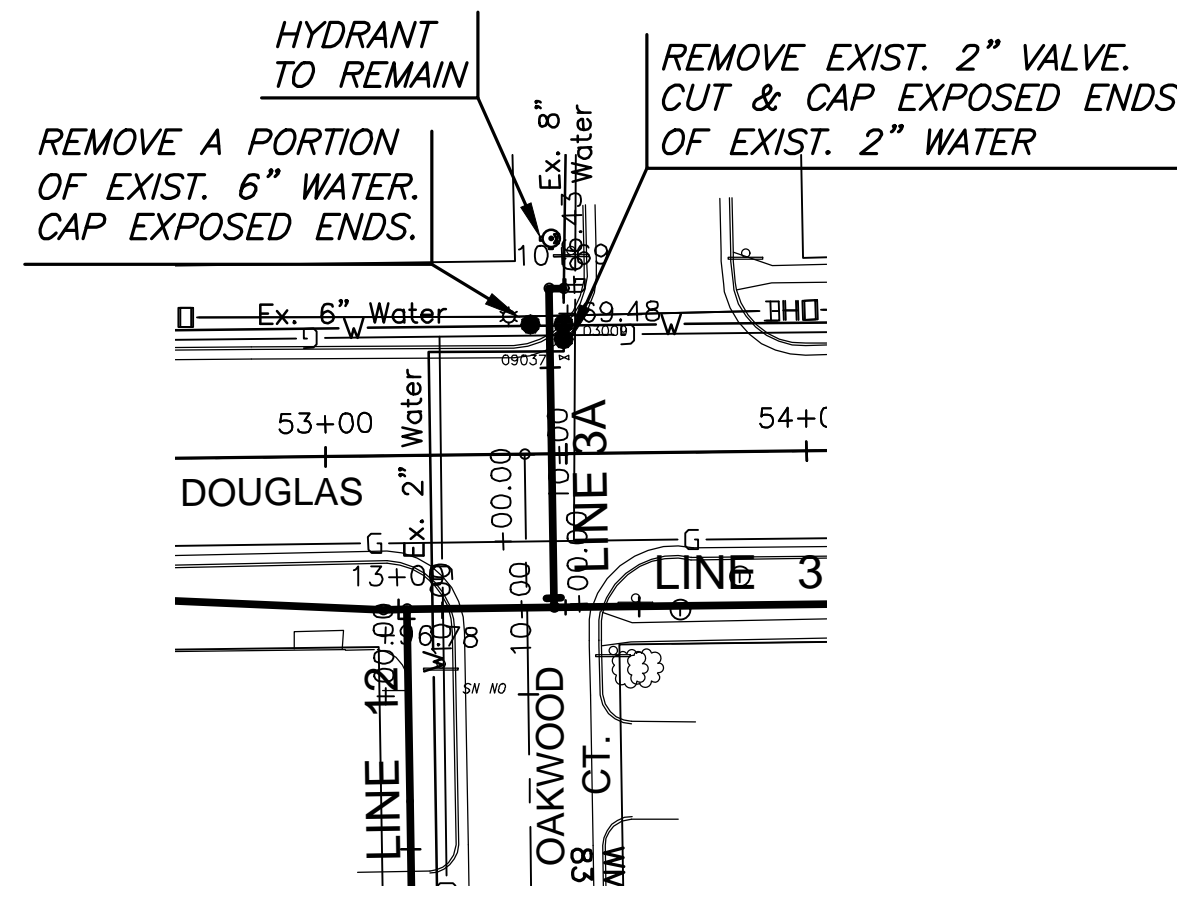


DOUGLAS & OAKWOOD CT.
DISCONNECT #16

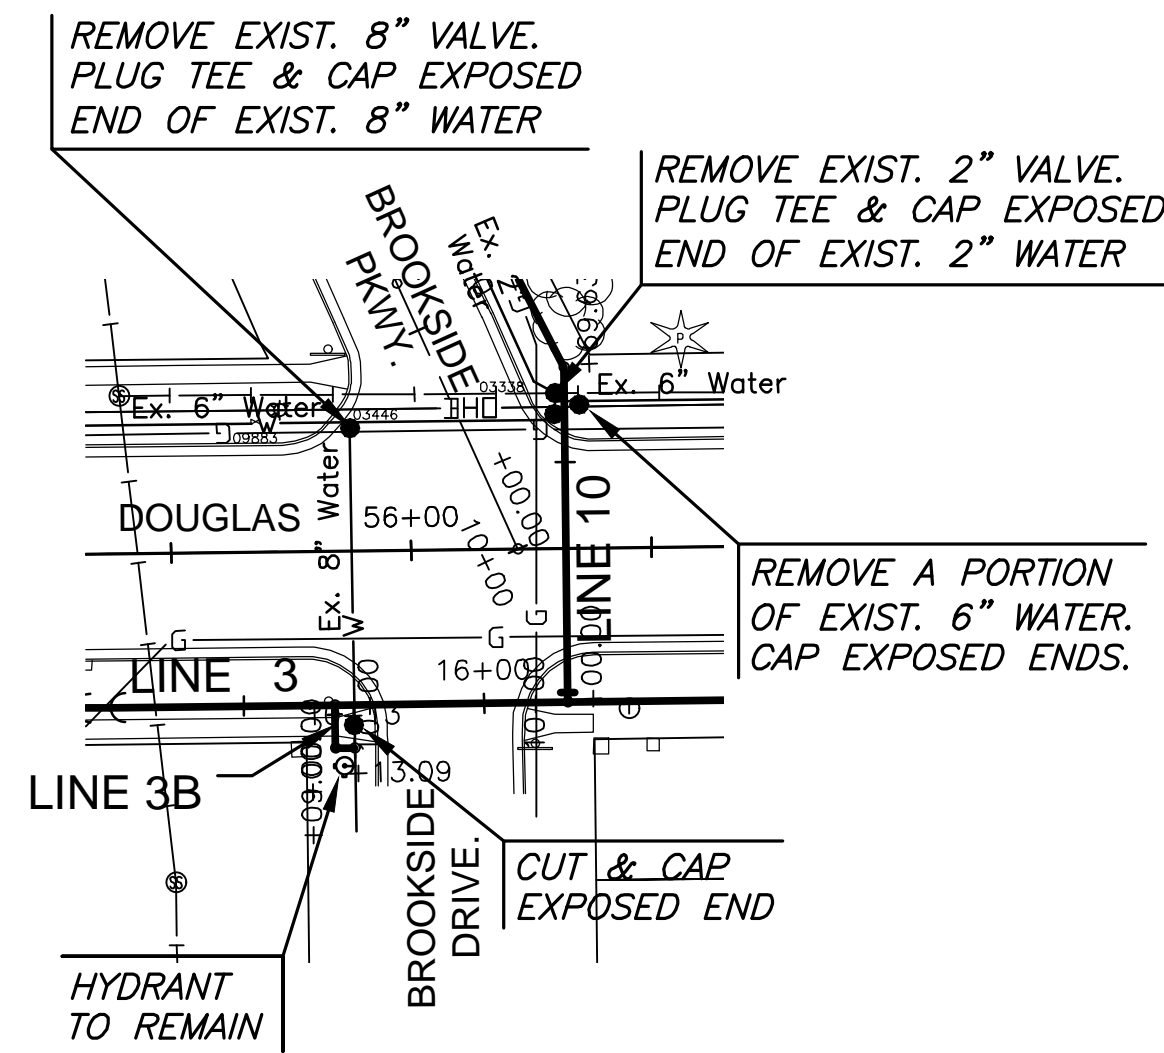


DOUGLAS & BROOKSIDE
DISCONNECT #17

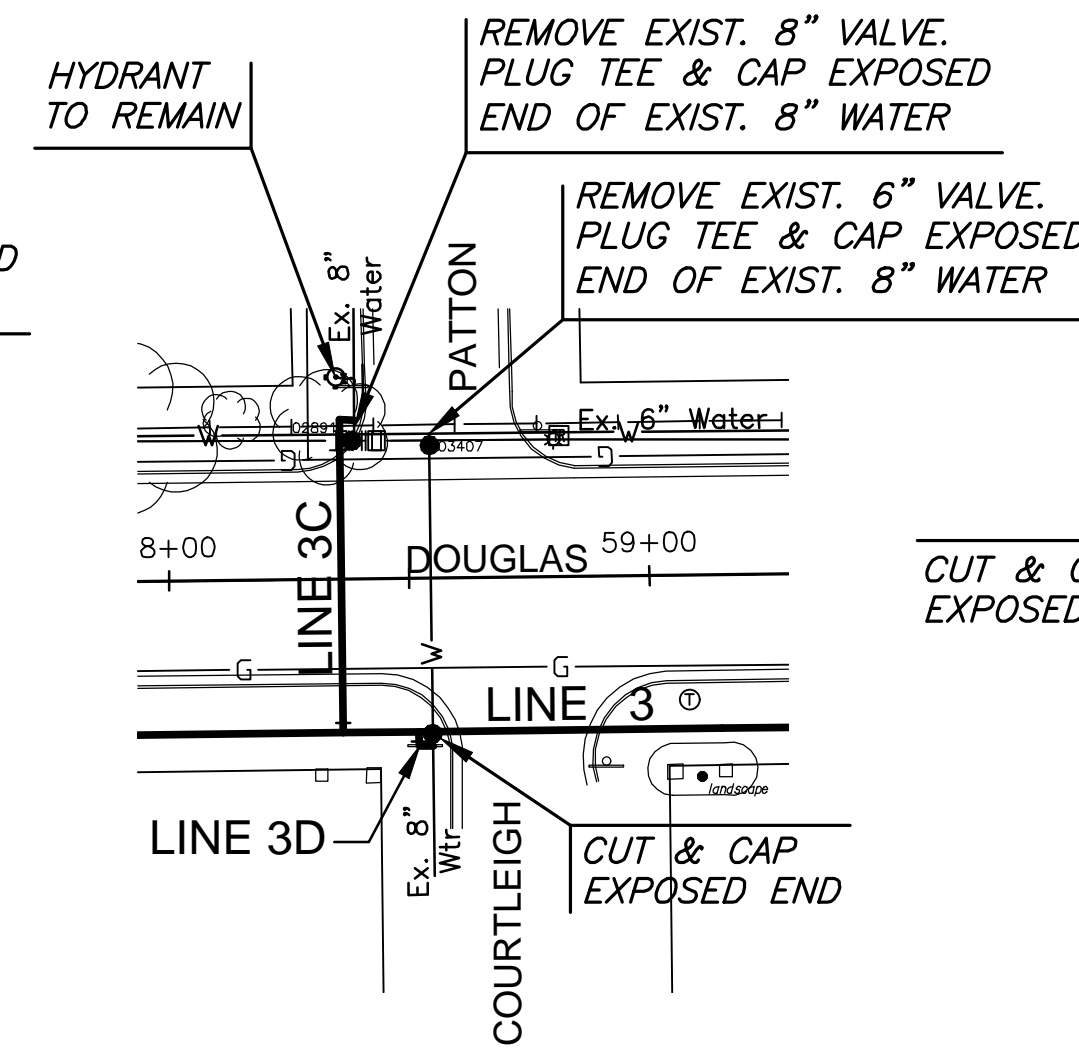


DOUGLAS & PATTON
DISCONNECT #18

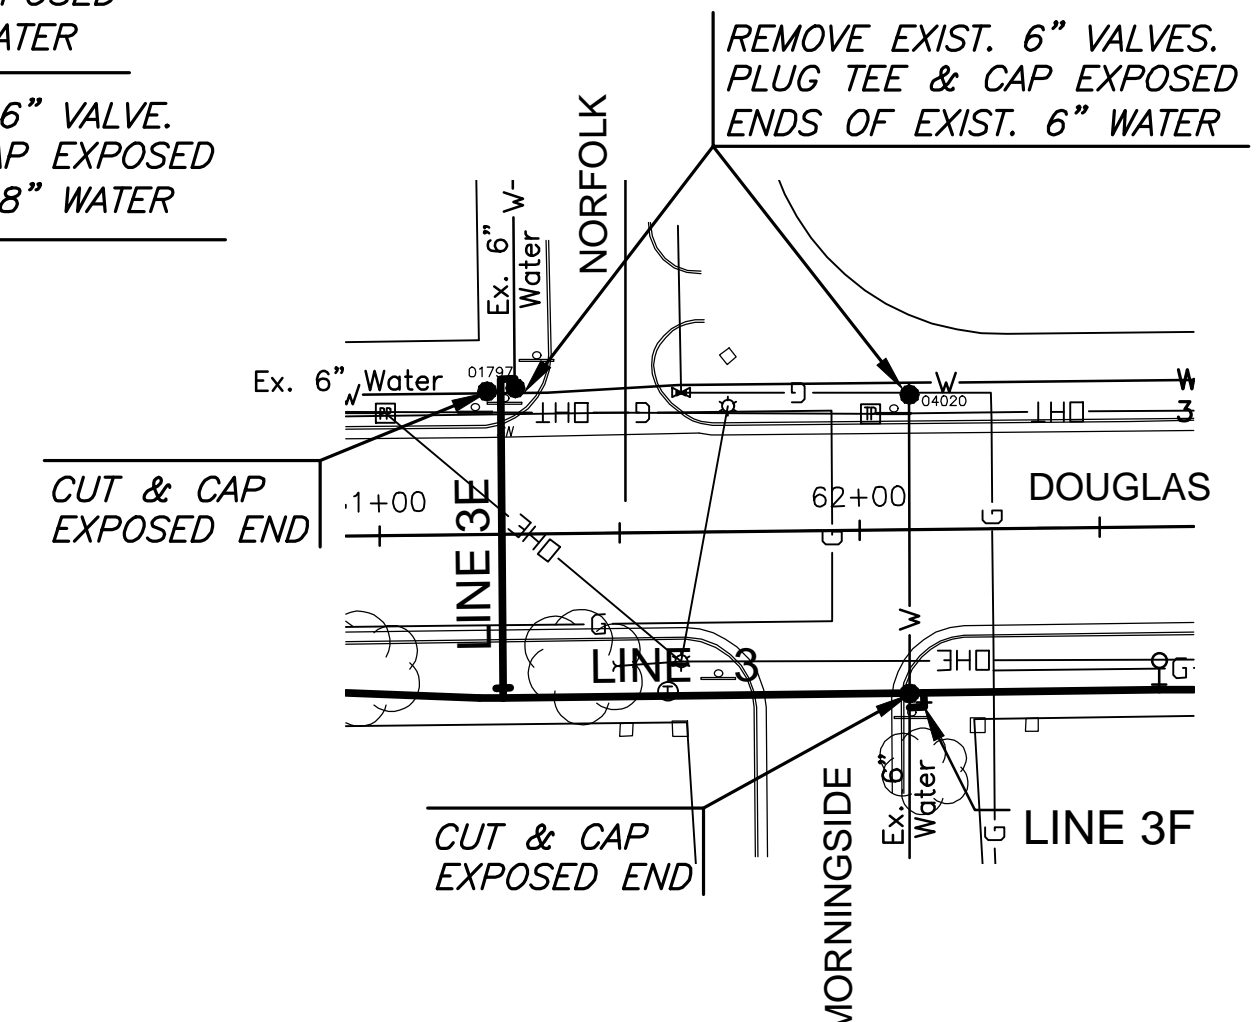


DOUGLAS & NORFOLK, MORNINGSIDE
DISCONNECT #19

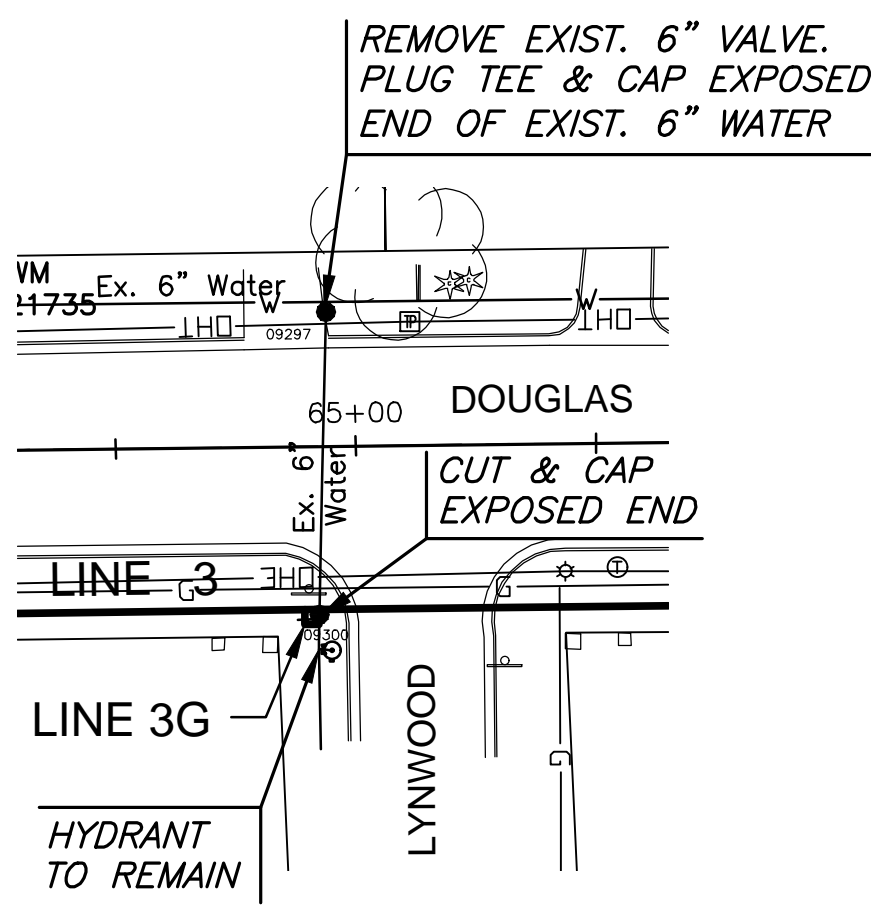


DOUGLAS & LYNWOOD
DISCONNECT #20

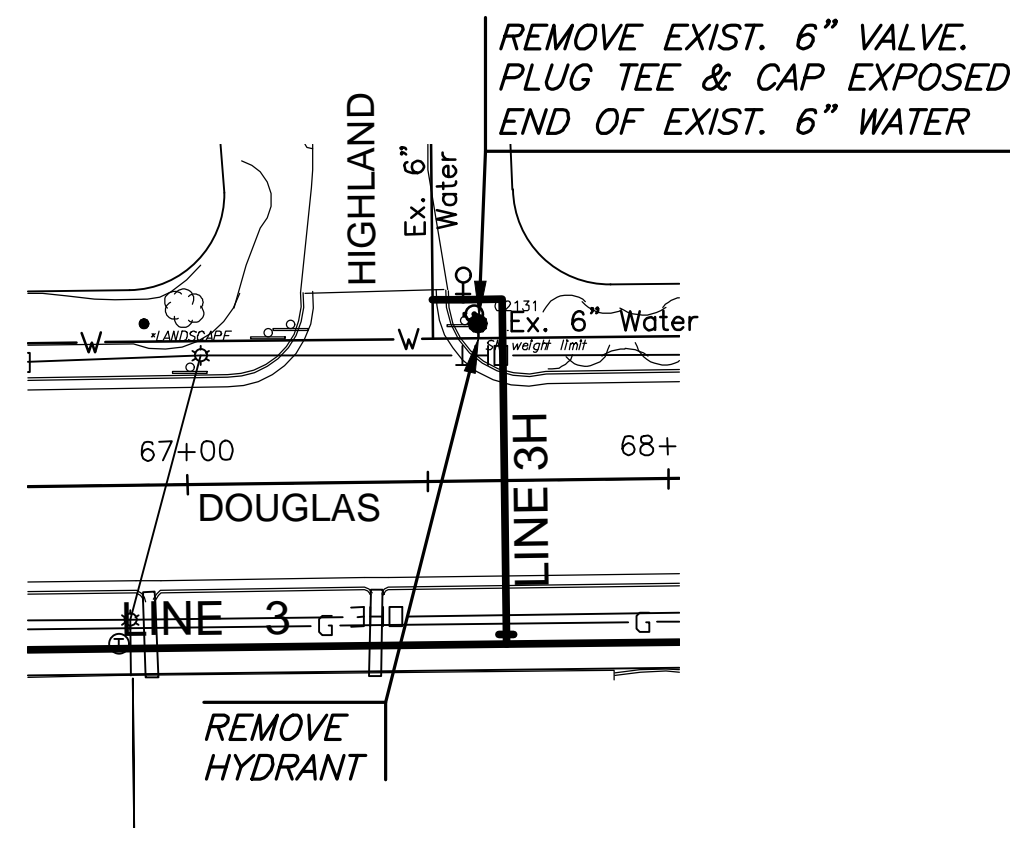


DOUGLAS & HIGHLAND
DISCONNECT #21

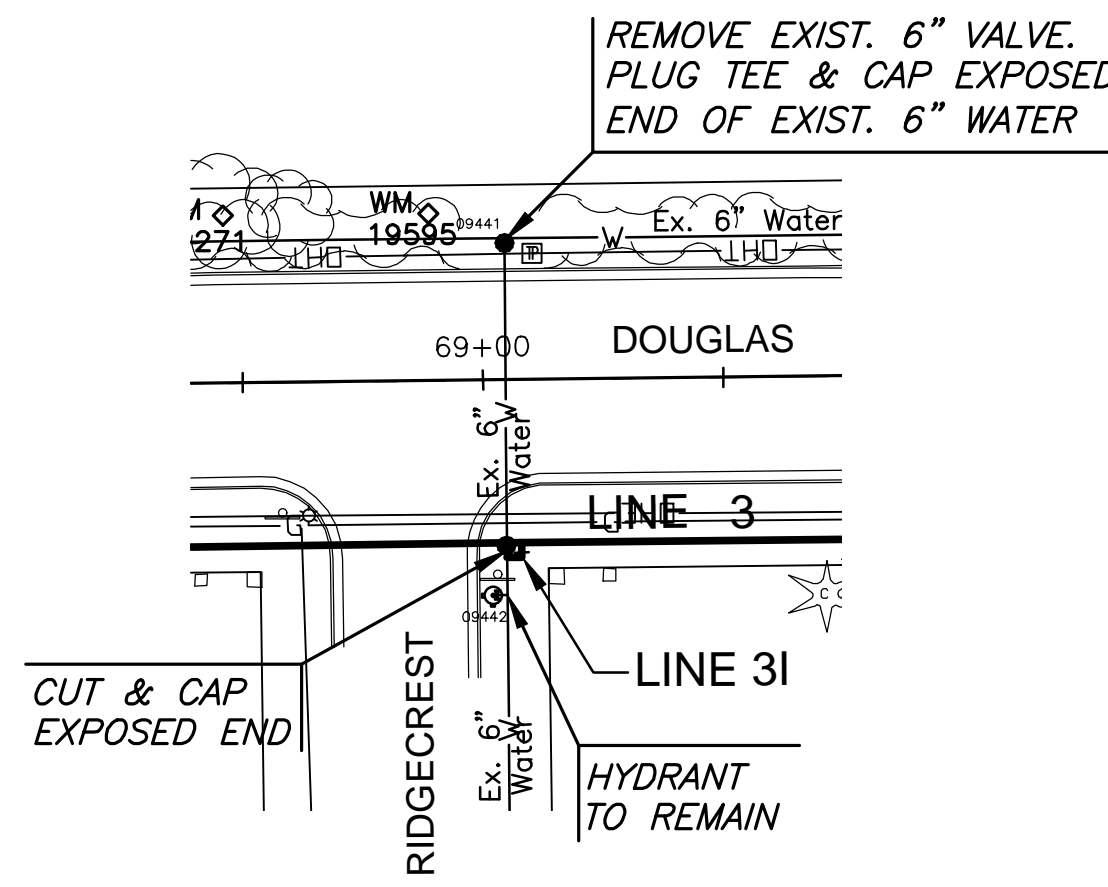


DOUGLAS & RIDGCREST
DISCONNECT #22

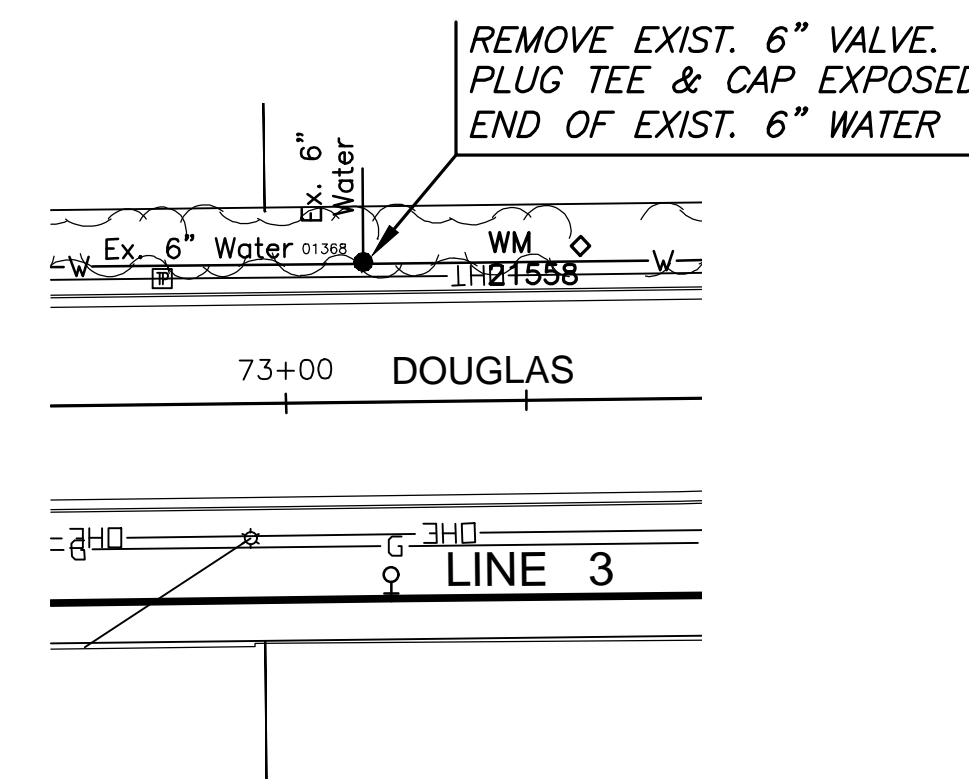


DOUGLAS STA. 73+00
DISCONNECT #23

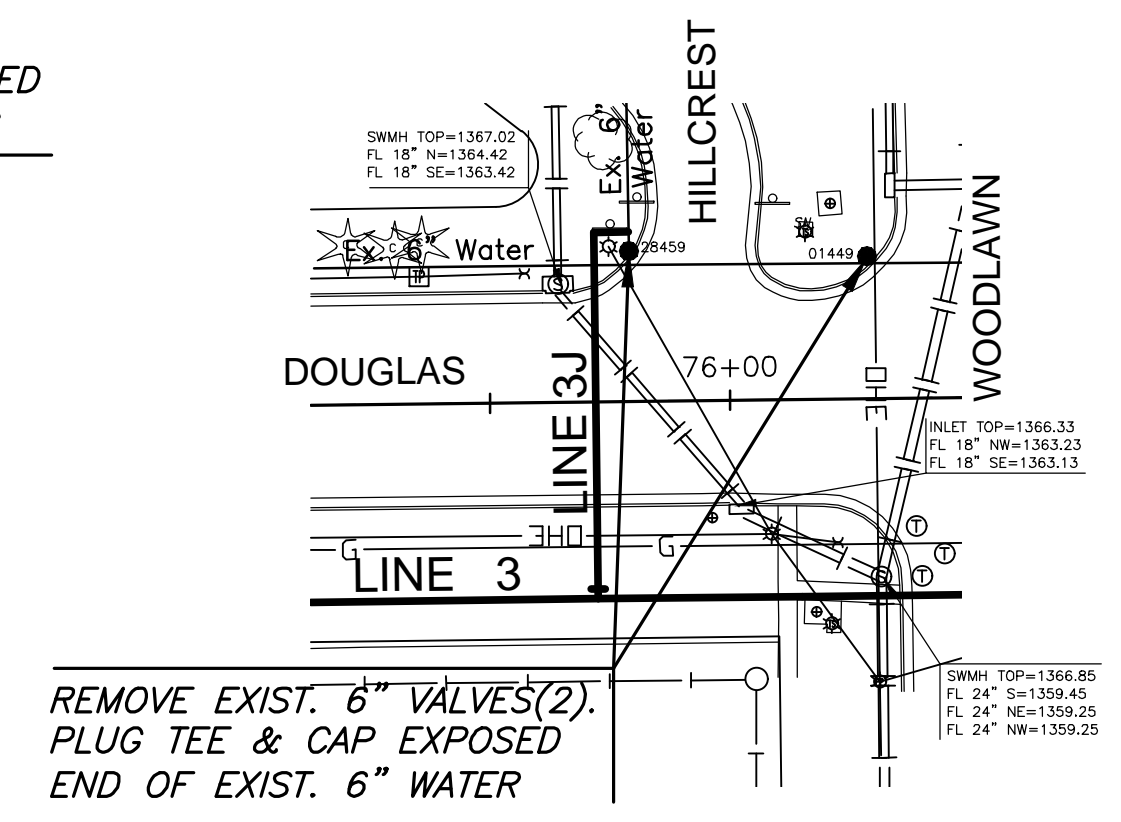


DOUGLAS & HILLCREST
DISCONNECT #24

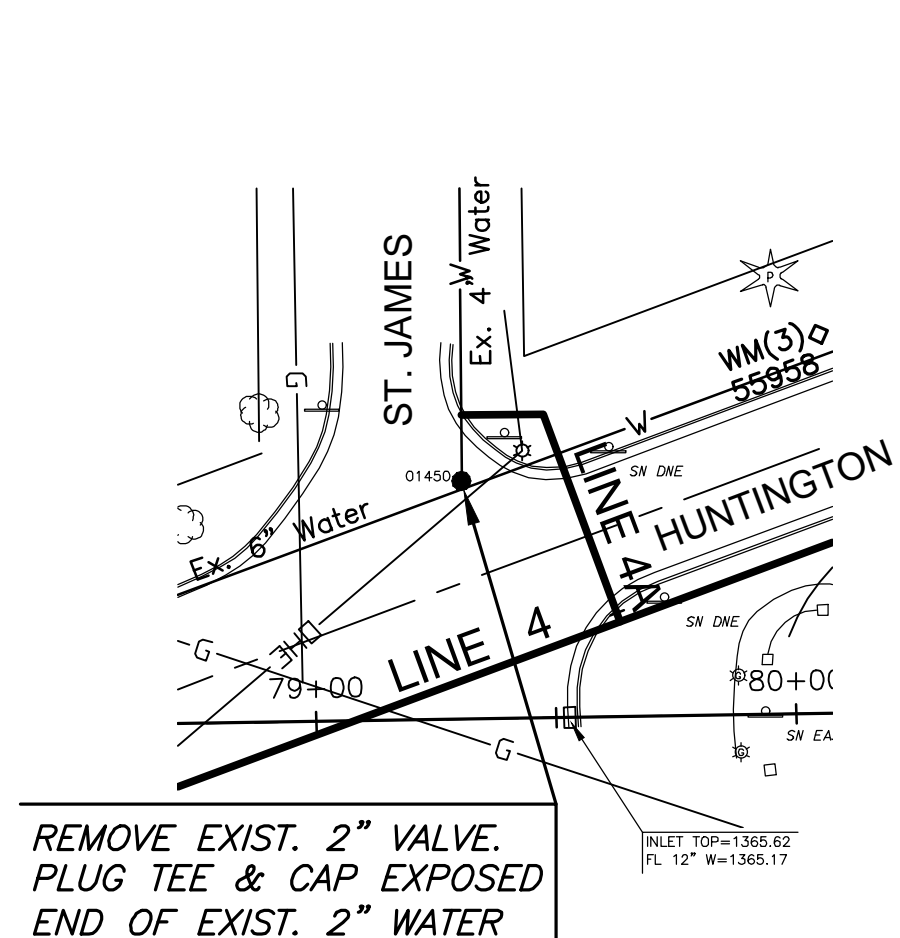


HUNTINGTON & ST. JAMES
DISCONNECT #25

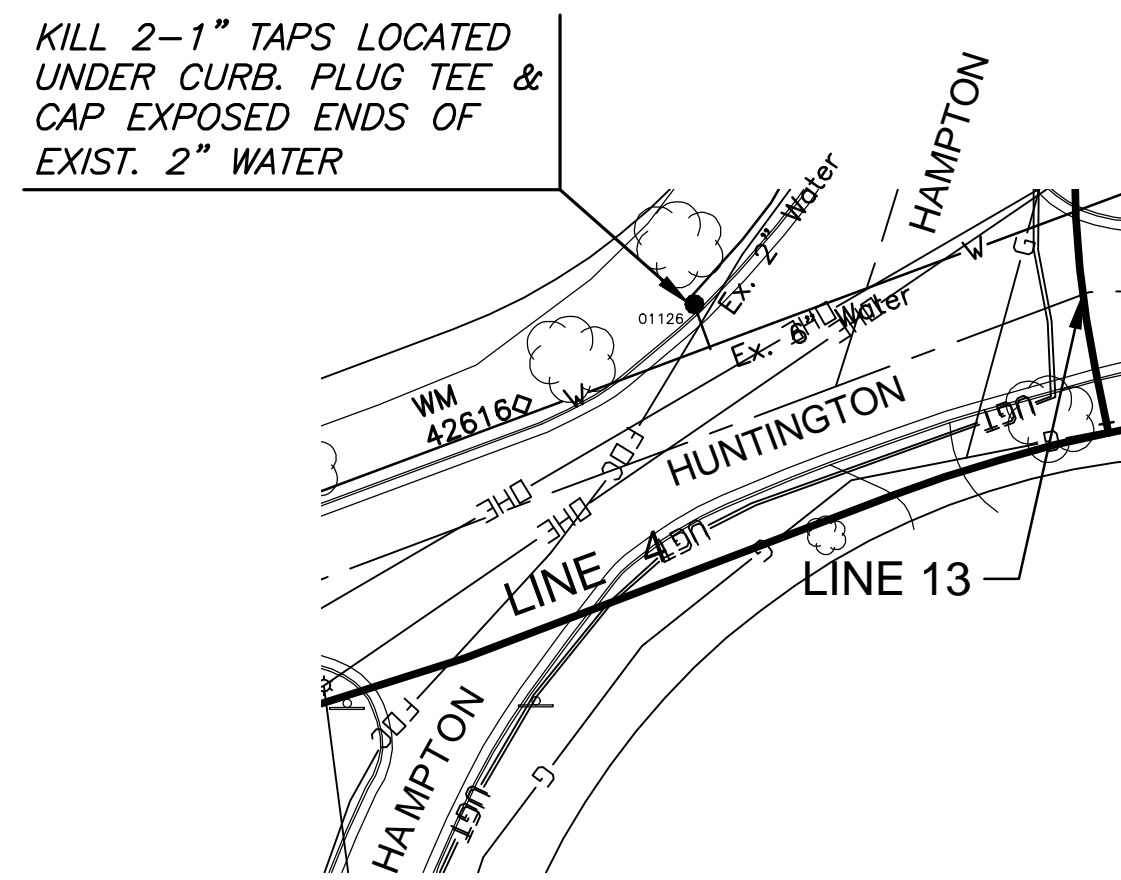


HUNTINGTON & HAMPTON
DISCONNECT #26

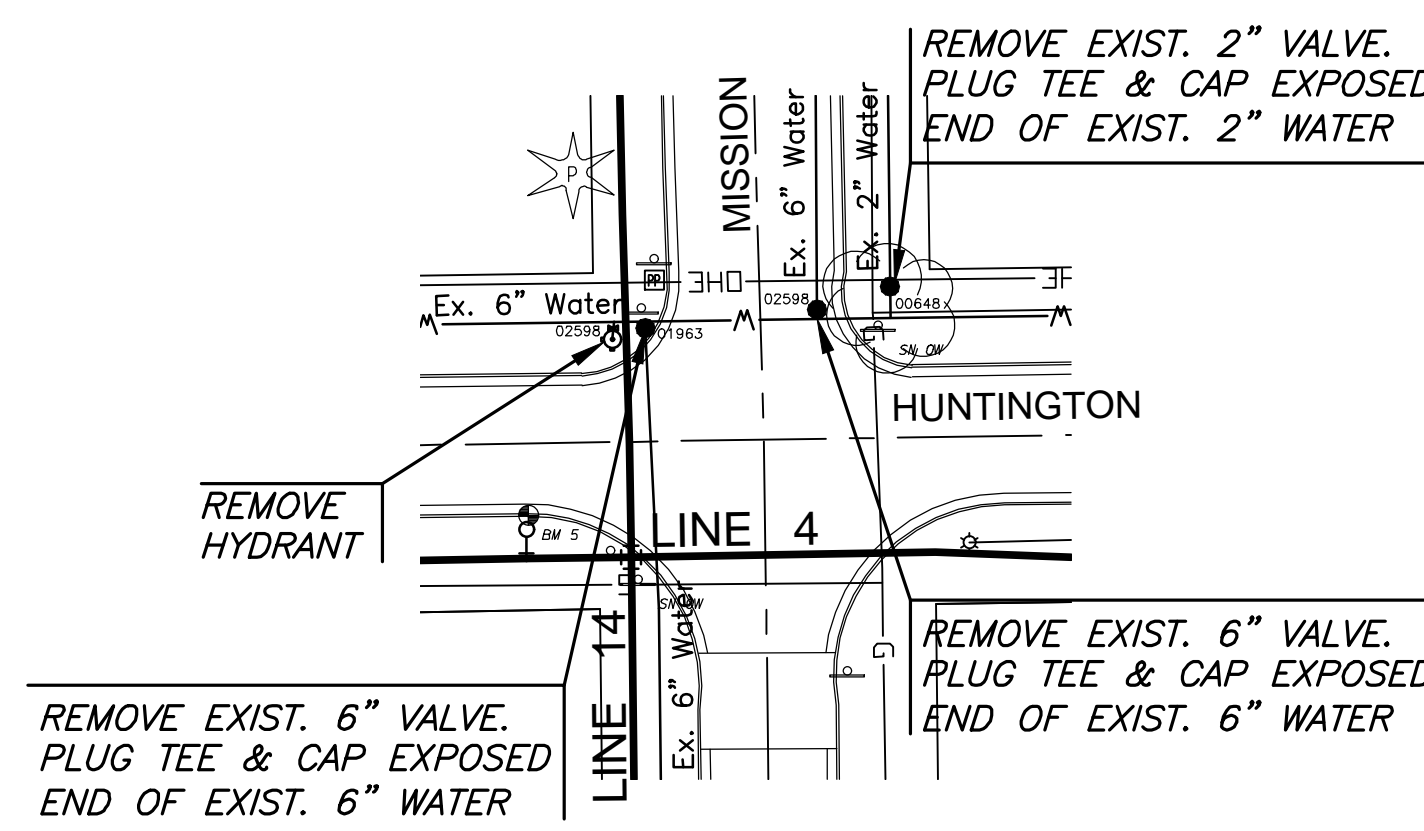

HUNTINGTON & MISSION
DISCONNECT #27

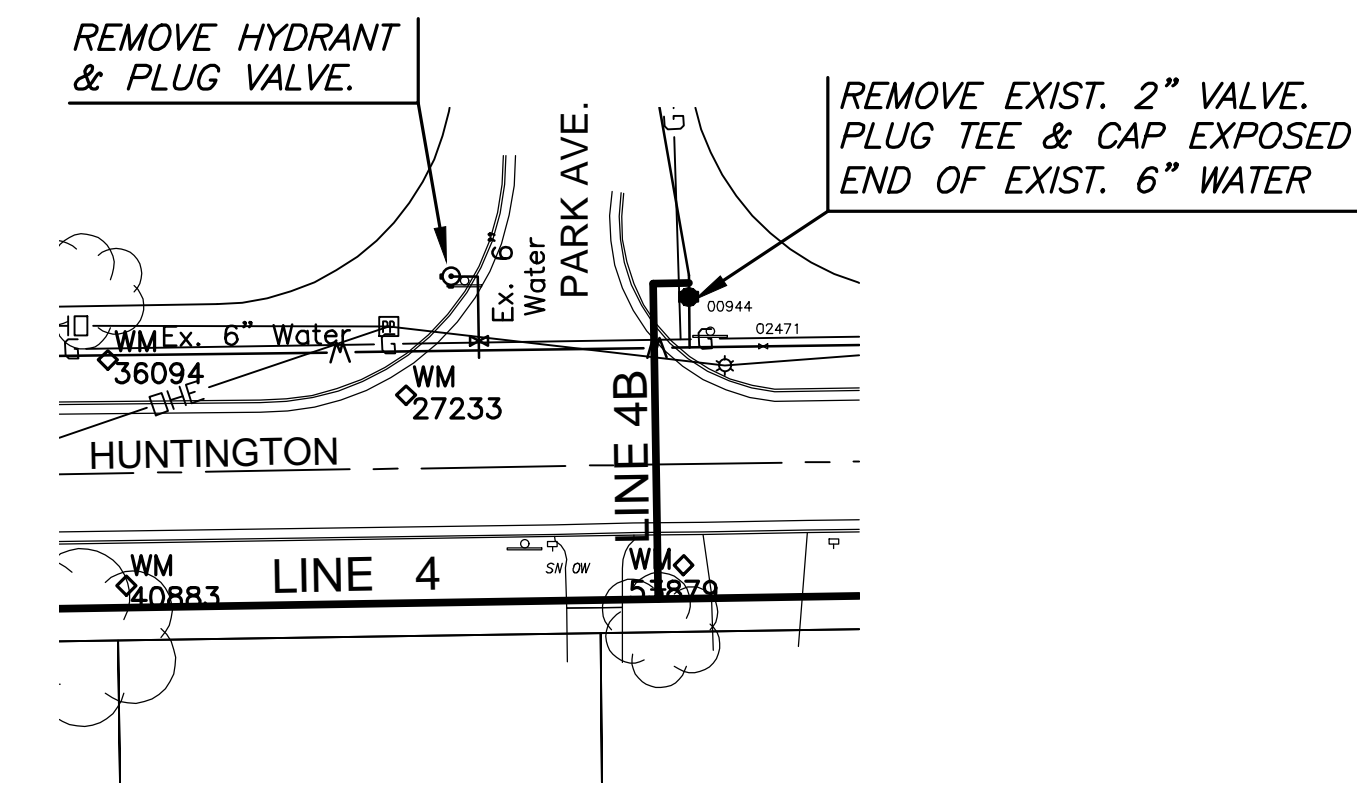

HUNTINGTON & PARK AVE
DISCONNECT #28

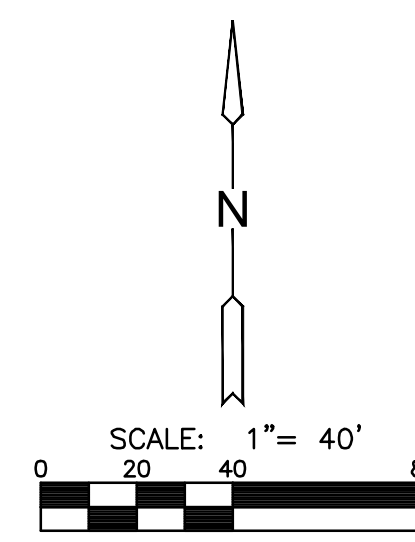

LEGEND

● = CUT & CAP EXIST. WATER LINE



WATER LINE REPLACEMENT PLANS
EASTBOROUGH NORTH
DESIGN



©2013 MKEC Engineering All Rights Reserved
www.mkec.com
These drawings and their contents, including, but not limited to, all concepts, designs, & ideas are the exclusive property of MKEC Engineering (MKEC), and may not be used or reproduced in any way without the express consent of MKEC.

DISCONNECT DETAILS 15-28

PROJECT NO.	448-90610	
DATE	SEPT. 2017	
SCALE	AS SHOWN	
DESIGNED	DRAWN	CHECKED
JTC	DM	JRA
NO.	REVISION	DATE

J:\PROJECTS\2013\130107013_C001\EASTBOROUGH NORTH WATER REPLACEMENT\CAD\DWG\1313_C28.DWG