


PLOTTED: Friday, September 29, 2017 @ 1:00PM

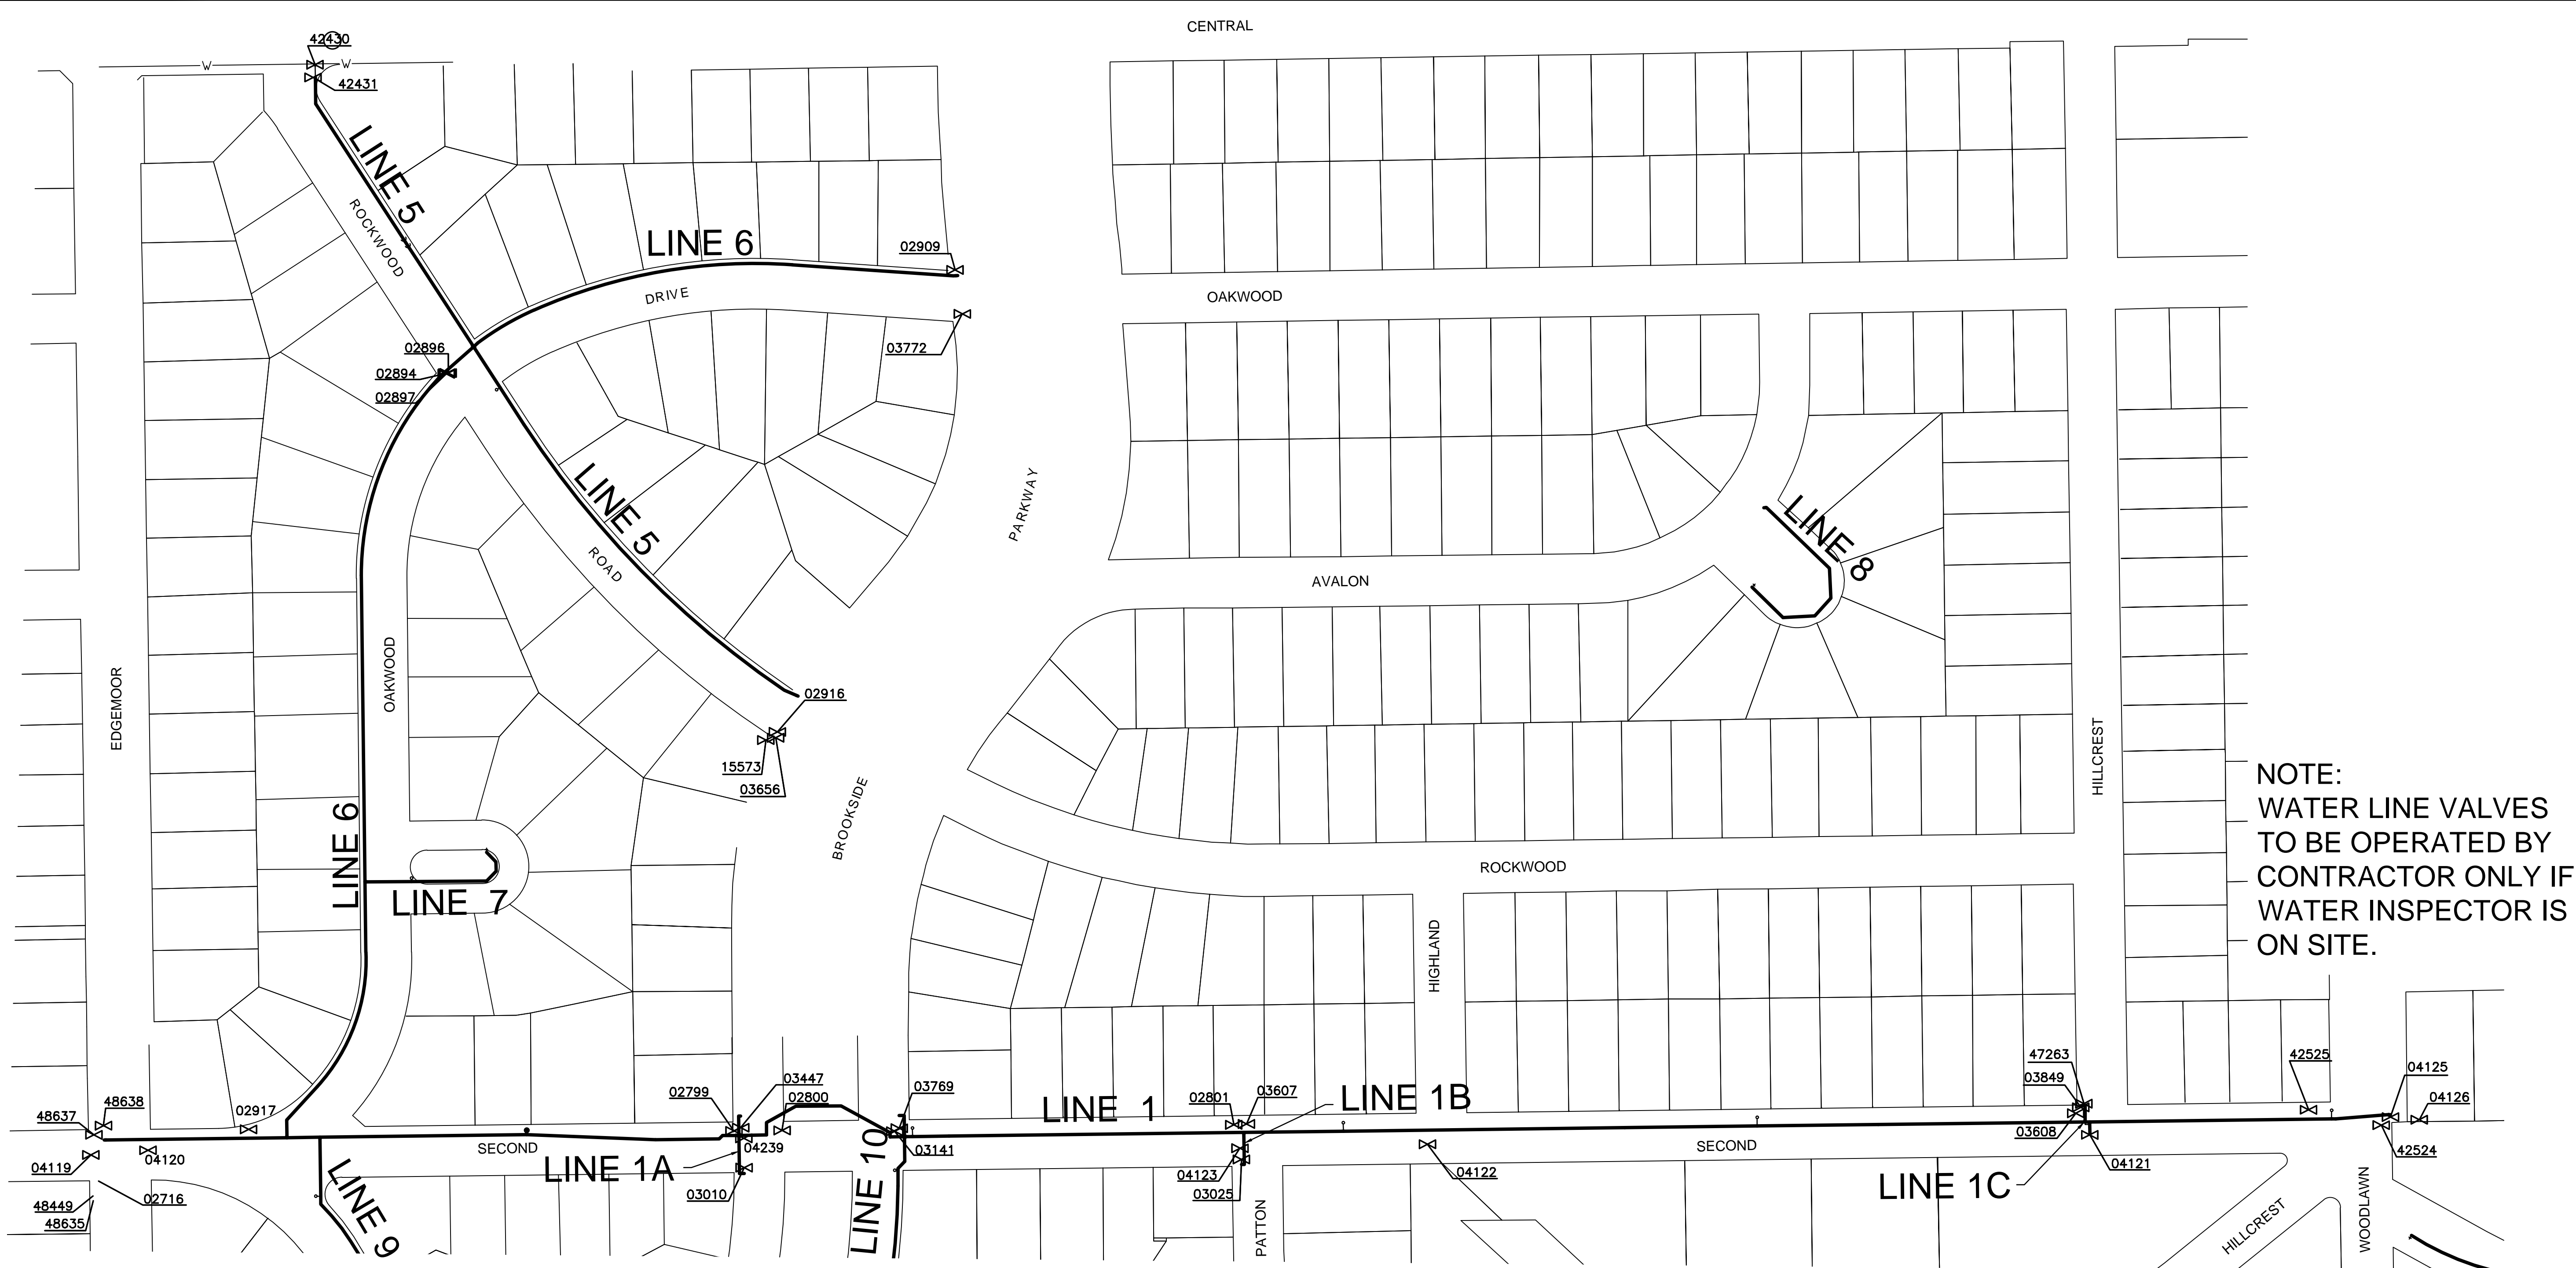

NOTE:
WATER LINE VALVES
TO BE OPERATED BY
CONTRACTOR ONLY IF
WATER INSPECTOR IS
ON SITE.



WATER LINE REPLACEMENT PLANS
EASTBOROUGH NORTH
DESIGN



©2013 MKEC Engineering All Rights Reserved
These drawings and their contents, including, but not limited to, all concepts, designs, & ideas are the exclusive property of MKEC Engineering (MKEC), and may not be used or reproduced in any way without the express consent of MKEC.

WATER VALVE TABLE							
VALVE NUMBER	SIZE	DESCRIPTION	NEAREST INTERSECTION	BL STATON & OFFSET*	QUANTITY	REFER TO SHEET	CLASS REMOVE
15573	6"	GATE VALVE	BROOKSIDE PKWY. & ROCKWOOD RD.	20+37, 37' RT. ROCKWOOD DR.	-	30	HYDRANT NO
02716	2"	GATE VALVE	2ND. ST. & EDGEEMORE	49+78, 31' RT. 2ND. ST.	-	10	- -
02799	8"	GATE VALVE	2ND. ST. & BROOKSIDE PKWY.	57+32, 20' LT. 2ND. ST.	1	10	LINE YES
02800	8"	GATE VALVE	2ND. ST. & BROOKSIDE PKWY.	57+88, 19' LT. 2ND. ST.	1	10	LINE YES
02801	8"	GATE VALVE	2ND. ST. & PATTON ST.	63+22, 21' LT. 2ND. ST.	1	11	LINE YES
02894	2"	GATE VALVE	OAKWOOD DR. & ROCKWOOD RD.	19+68, 21' LT. OAKWOOD DR.	1	32	LINE YES
02896	2"	GATE VALVE	OAKWOOD DR. & ROCKWOOD RD.	19+71, 24' LT. OAKWOOD DR.	1	32	LINE YES
02897	2"	GATE VALVE	OAKWOOD DR. & ROCKWOOD RD.	19+67, 21' LT. OAKWOOD DR.	1	32	LINE YES
02909	2"	GATE VALVE	OAKWOOD DR. & BROOKSIDE PKWY.	25+82, 31' LT. OAKWOOD DR.	1	32	LINE YES
02916	2"	GATE VALVE	BROOKSIDE PKWY. & ROCKWOOD RD.	20+73, 28' RT. ROCKWOOD DR.	1	30	LINE YES
02917	2"	GATE VALVE	2ND. ST. & OAKWOOD DR.	50+56, 28' LT. 2ND. ST.	1	10	LINE YES
03010	8"	GATE VALVE	2ND. ST. & OAKWOOD DR.	57+42, 24' RT. 2ND. ST.	1	10	LINE YES
03025	8"	GATE VALVE	2ND. ST. & PATTON ST.	63+31, 22' RT. 2ND. ST.	1	11	LINE YES
03141	2"	GATE VALVE	2ND. ST. & OAKWOOD DR.	59+21, 17' LT. 2ND. ST.	1	10	LINE YES

WATER VALVE TABLE							
VALVE NUMBER	SIZE	DESCRIPTION	NEAREST INTERSECTION	BL STATON & OFFSET*	QUANTITY	REFER TO SHEET	CLASS REMOVE
03447	8"	GATE VALVE	2ND. ST. & BROOKSIDE PKWY.	57+39, 23' LT. 2ND. ST.	1	10	LINE YES
03607	2"	GATE VALVE	2ND. ST. & PATTON ST.	63+37, 20' LT. 2ND. ST.	1	11	LINE YES
03608	2"	GATE VALVE	2ND. ST. & HILLSIDE AVE	73+19, 20' LT. 2ND. ST.	1	12	LINE YES
03656	8"	GATE VALVE	BROOKSIDE PKWY. & ROCKWOOD RD.	20+46, 28' RT. ROCKWOOD DR.	-	30	LINE NO
03769	6"	GATE VALVE	2ND. ST. & BROOKSIDE PKWY.	59+26, 20' LT. 2ND. ST.	1	10	LINE YES
03772	6"	GATE VALVE	OAKWOOD DR. & BROOKSIDE PKWY.	25+95, 20' RT. OAKWOOD DR.	-	32	LINE NO
03849	6"	GATE VALVE	2ND. ST. & HILLSIDE AVE.	73+25, 27' LT. 2ND. ST.	1	12	LINE YES
04119	8"	GATE VALVE	2ND. ST. & EDGEEMORE	49+69, 1' LT. 2ND. ST.	-	10	OUTLET NO
04120	20"	BUTTERFLY VALVE	2ND. ST. & EDGEEMORE	50+37, 5' LT. 2ND. ST.	-	10	LINE NO
04121	6"	GATE VALVE	2ND. ST. & HILLSIDE AVE.	73+35, 5' RT. 2ND. ST.	-	13	X-CONN NO
04122	8"	GATE VALVE	2ND. ST. & PATTON ST.	65+51, 7' RT. 2ND. ST.	-	11	- -
04123	8"	GATE VALVE	2ND. ST. & PATTON ST.	63+29, 9' RT. 2ND. ST.	1	11	X-CONN YES
04125	12"	GATE VALVE	2ND. ST. & WOODLAWN BLVD.	89+96, 31' RT. WOODLAWN BLVD.	-	12	LINE NO
04126	20"	BUTERFLY VALVE	2ND. ST. & WOODLAWN BLVD.	89+92, 65' RT. WOODLAWN BLVD.	-	12	- -

WATER VALVE TABLE							
VALVE NUMBER	SIZE	DESCRIPTION	NEAREST INTERSECTION	BL STATON & OFFSET*	QUANTITY	REFER TO SHEET	CLASS REMOVE
04239	8"	GATE VALVE	2ND. ST. & BROOKSIDE PKWY.	57+42, 11' LT. 2ND. ST.	1	10	X-CONN YES
42430	8"	GATE VALVE	CENTRAL AVE. & ROCKWOOD RD.	10+78, 49' LT. ROCKWOOD DR.	-	30	LINE NO
42431	6"	GATE VALVE	CENTRAL AVE. & ROCKWOOD RD.	10+89, 39' LT. ROCKWOOD DR.	-	30	HYDRANT NO
42524	0	BUTTERFLY VALVE	2ND. ST. & WOODLAWN BLVD.	89+86, 20' RT. WOODLAWN BLVD.	-	12	LINE NO
42525	N/A	N/A	2ND. ST. & WOODLAWN BLVD.	75+95, 21' LT. 2ND. ST.	-	12	HYDRANT YES
47263	6"	GATE VALVE	2ND. ST. & HILLCREST ST.	73+29, 32' LT. 2ND. ST.	-	12	- -
48449	8"	GATE VALVE	2ND. ST. & EDGEEMORE	49+71, 48' RT. 2ND. ST.	1	10	HYDRANT YES
48635	8"	GATE VALVE	2ND. ST. & EDGEEMORE	49+84, 35' RT. 2ND. ST.	1	10	HYDRANT YES
48637	6"	GATE VALVE	2ND. ST. & EDGEEMORE	49+73, 24' LT. 2ND. ST.	1	10	HYDRANT YES
48638	8"	GATE VALVE	2ND. ST. & EDGEEMORE	49+84, 35' LT. 2ND. ST.	1	10	HYDRANT YES

VALVE MAP 1

PROJECT NO.	448-90610	
DATE	SEPT. 2017	
SCALE	AS SHOWN	
DESIGNED	DRAWN	CHECKED
JTC	DM	JRA
NO.	REVISION	DATE

J:\PROJECTS\2013\30107013_COW EASTBOROUGH NORTH WATER REPLACEMENTS-CIVIL\DWG\TR13713_VALVE MAP.DWG