
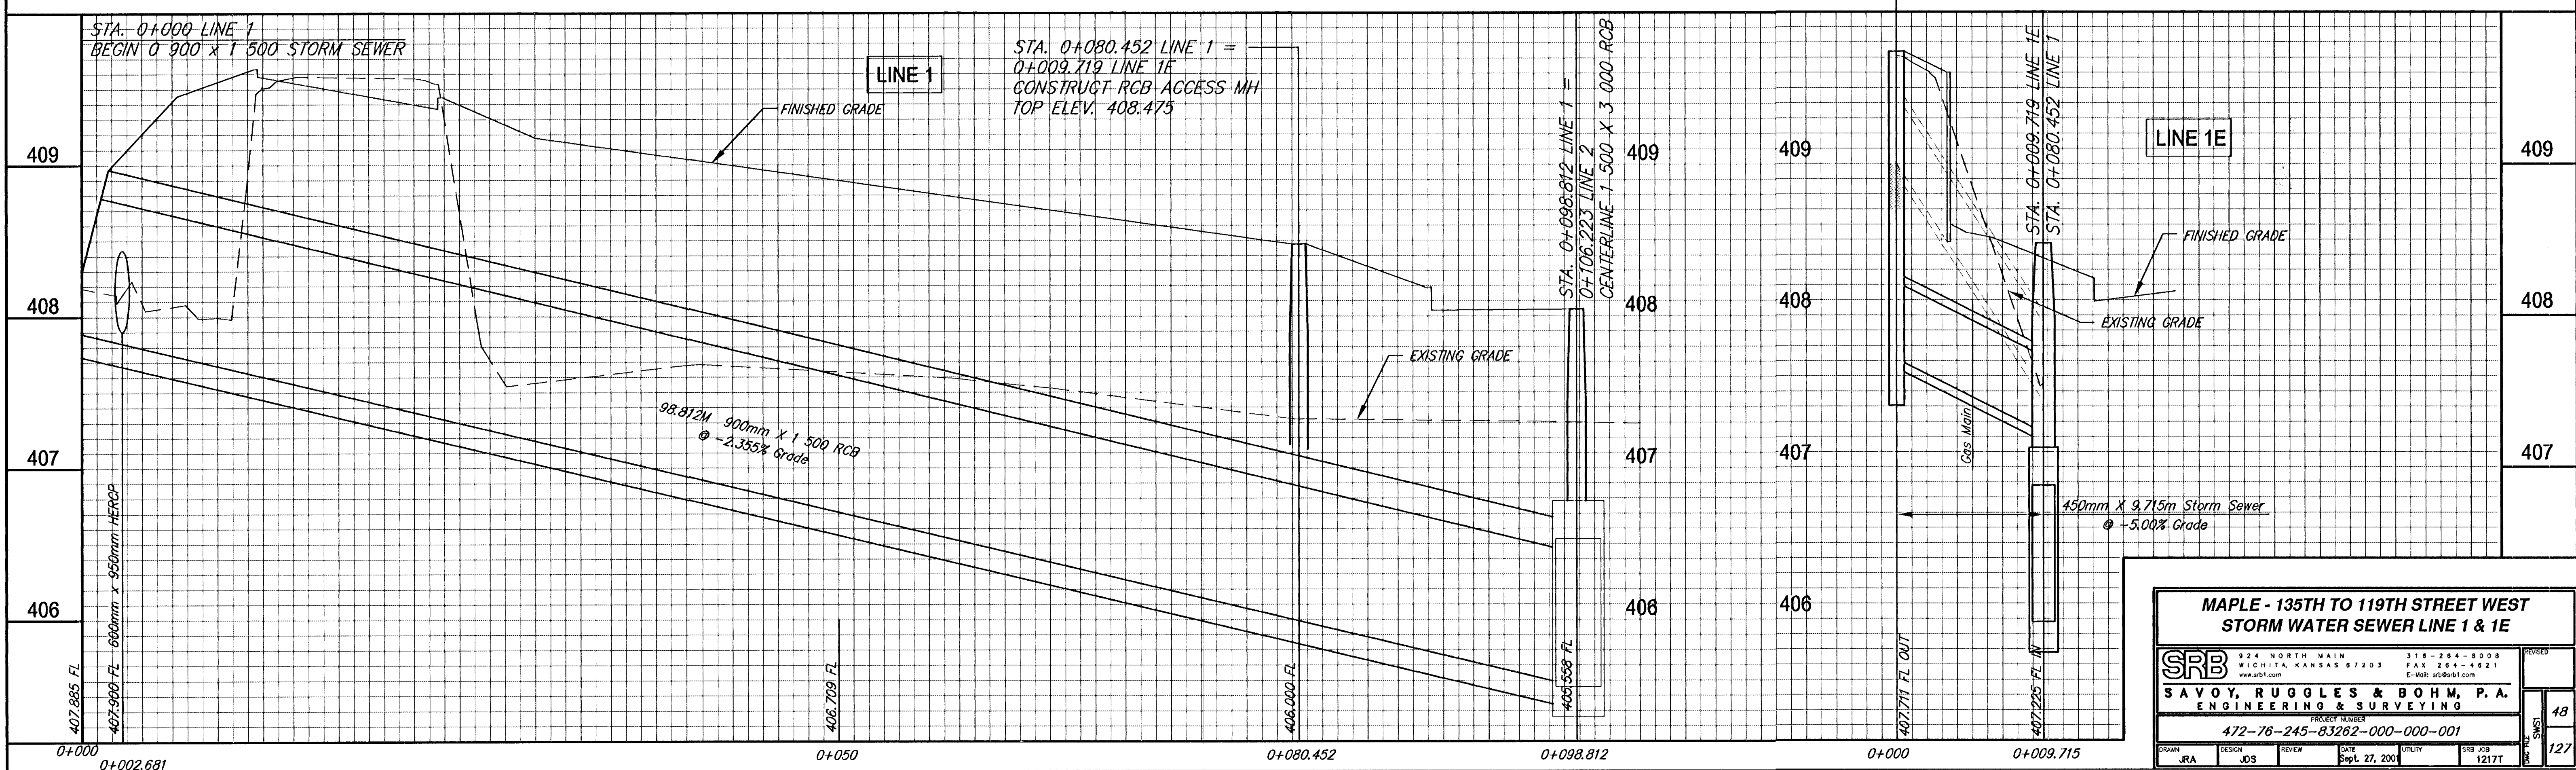


| DATE | BY | REFERENCES NOTED | REFERENCES CHECKED |
|------|----|------------------|--------------------|
|      |    |                  |                    |

| FHWA REGION NO. | STATE  | PROJECT NUMBER | FISCAL YEAR | SHEET NUMBER | TOTAL SHEETS |
|-----------------|--------|----------------|-------------|--------------|--------------|
| 7               | KANSAS | 87N-0195-01    | 2001        | 48           | 127          |

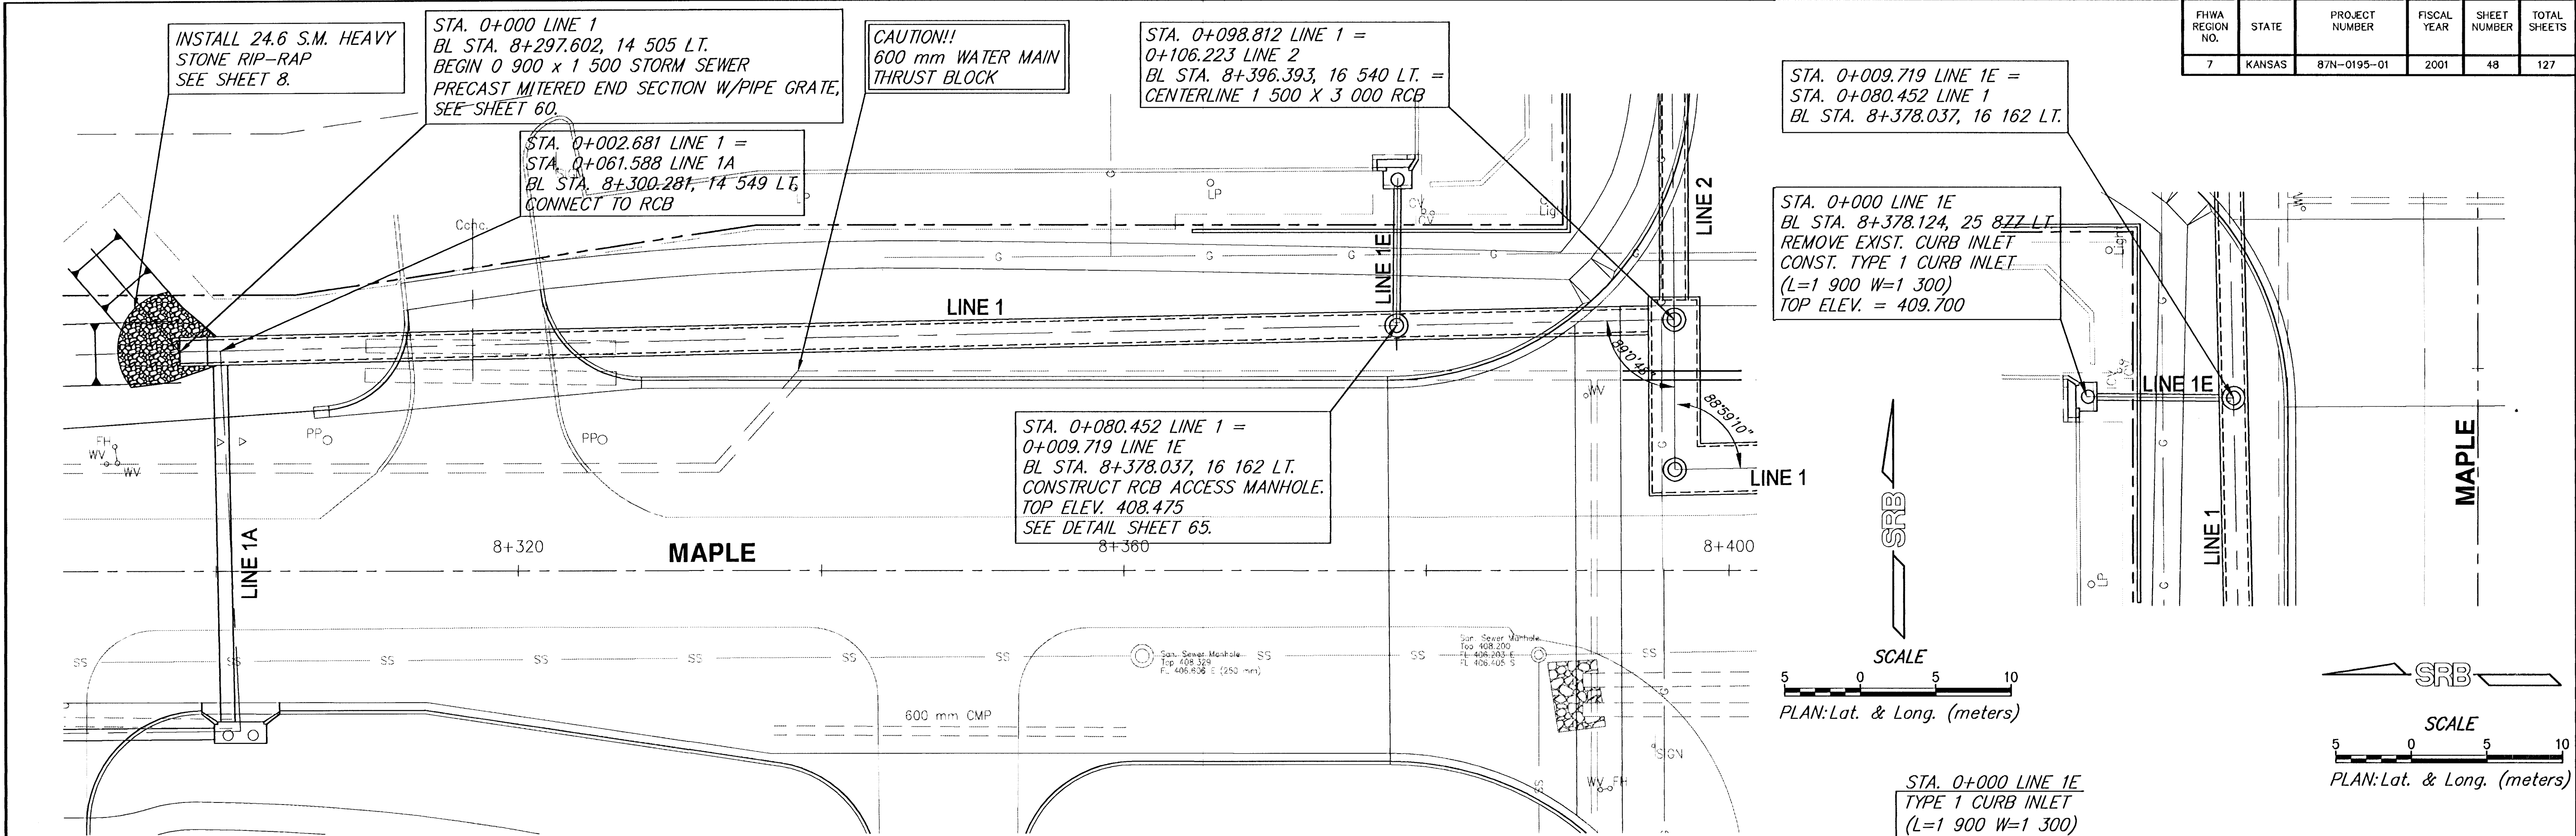

**MAPLE - 135TH TO 119TH STREET WEST  
STORM WATER SEWER LINE 1 & 1E**

**SRB**  
SAVOY, RUGGLES & BOHM, P.A.  
ENGINEERING & SURVEYING

224 NORTH MAIN  
WICHITA, KANSAS 67203  
www.srb.com

316-264-8008  
FAX 316-264-4821  
E-Mail: srbs@srbi.com

PROJECT NUMBER  
472-76-245-83262-000-000-001

DATE  
Sept. 27, 2001

UTILITY  
SRB JOB  
1217T

48  
127