
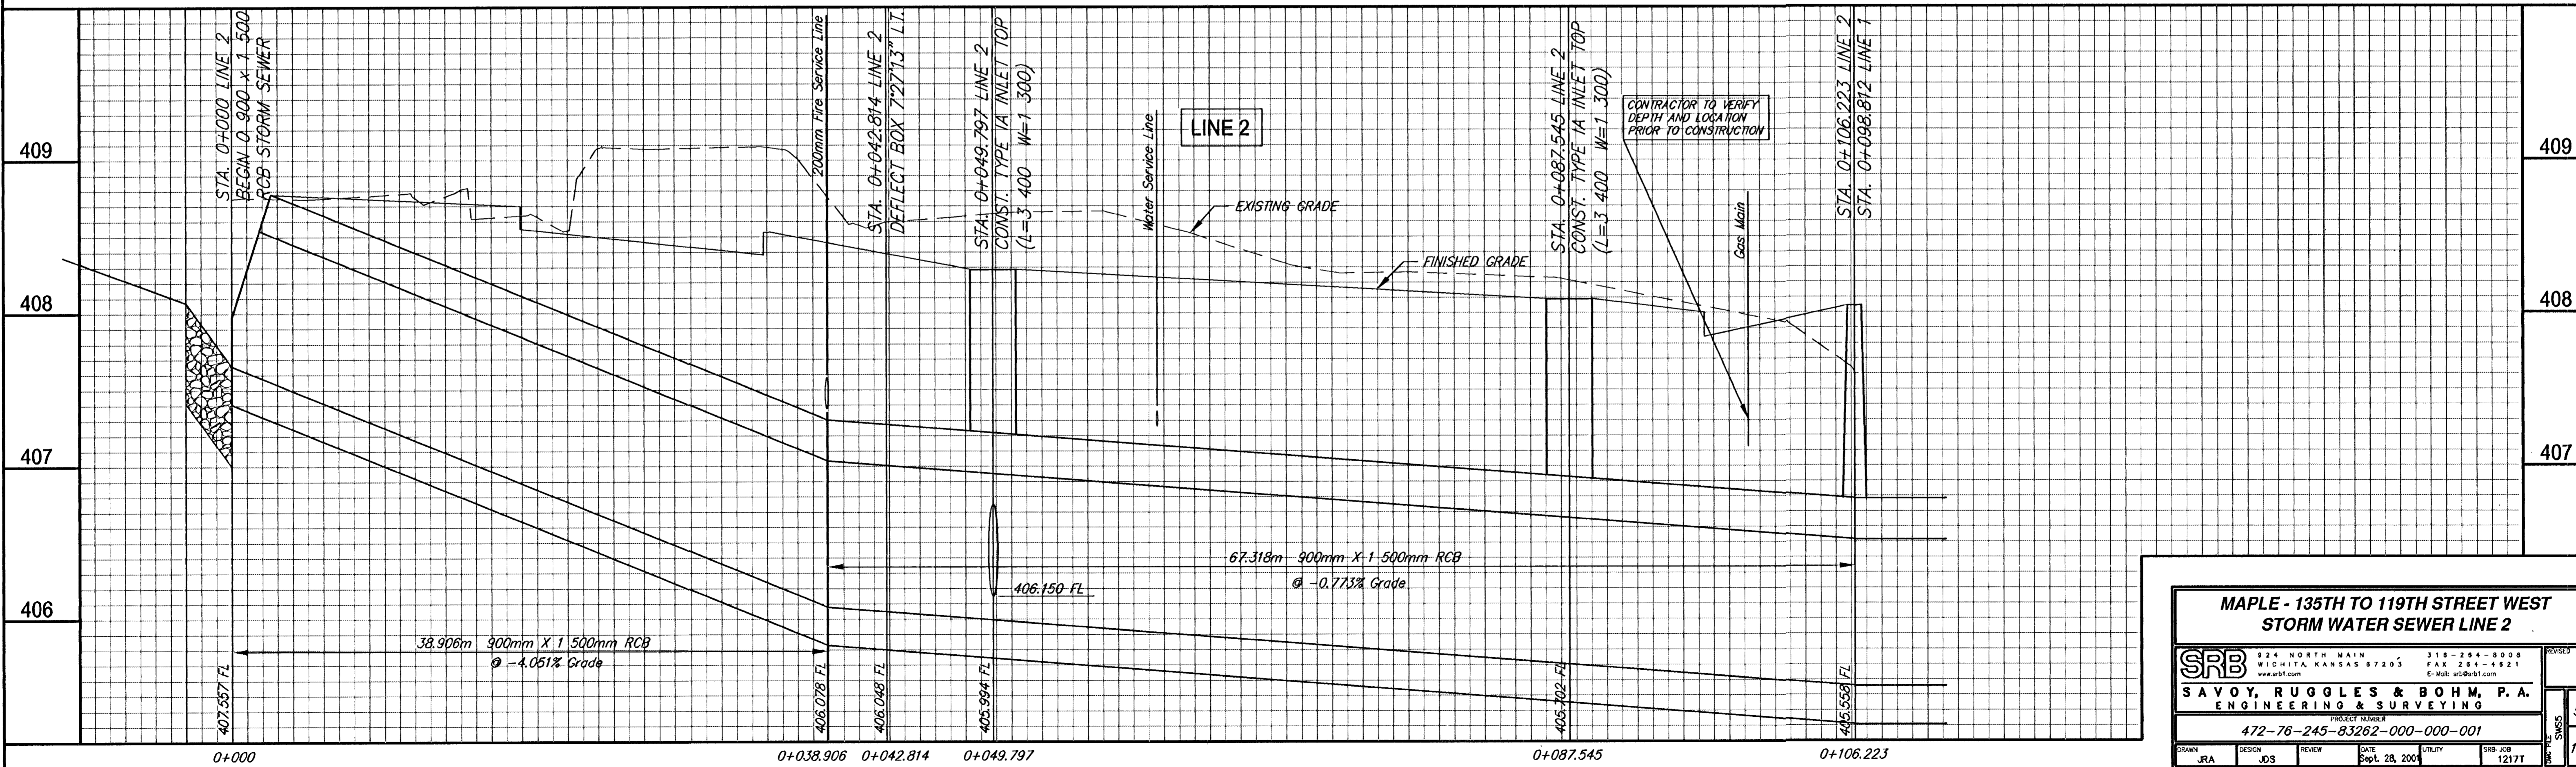


FHWA REGION NO.	STATE	PROJECT NUMBER	FISCAL YEAR	SHEET NUMBER	TOTAL SHEETS
7	KANSAS	87N-0195-01	2001	52	127

BY	DATE

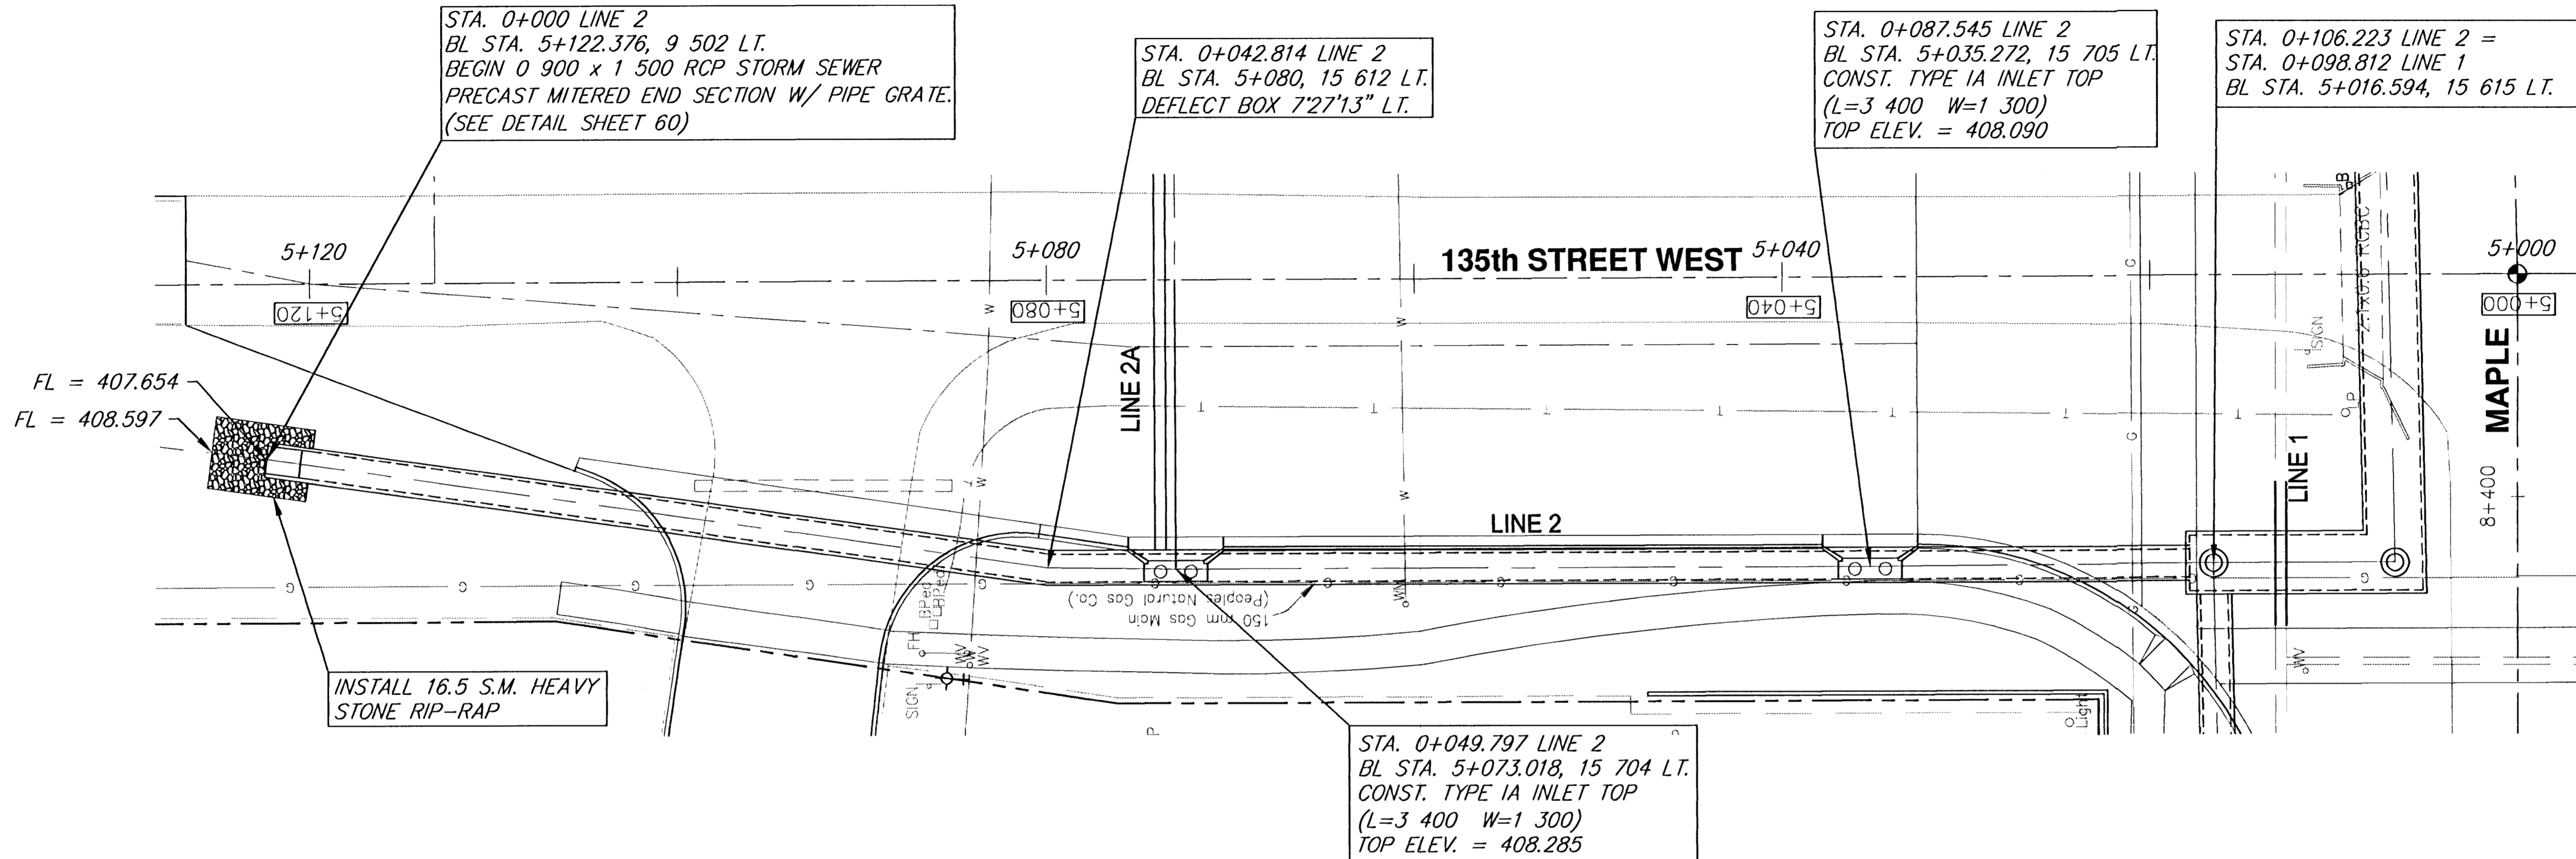

**MAPLE - 135TH TO 119TH STREET WEST
STORM WATER SEWER LINE 2**

SRB 224 NORTH MAIN WICHITA, KANSAS 67203 www.srb.com 318-254-8008 FAX 318-254-4921 E-Mail: srbsubs1.com

**SAVOY, RUGGLES & BOHM, P.A.
ENGINEERING & SURVEYING**

PROJECT NUMBER
472-76-245-83262-000-000-001

DATE: Sept. 28, 2001

UTILITY

SRB JOB: 1217T

52
127