
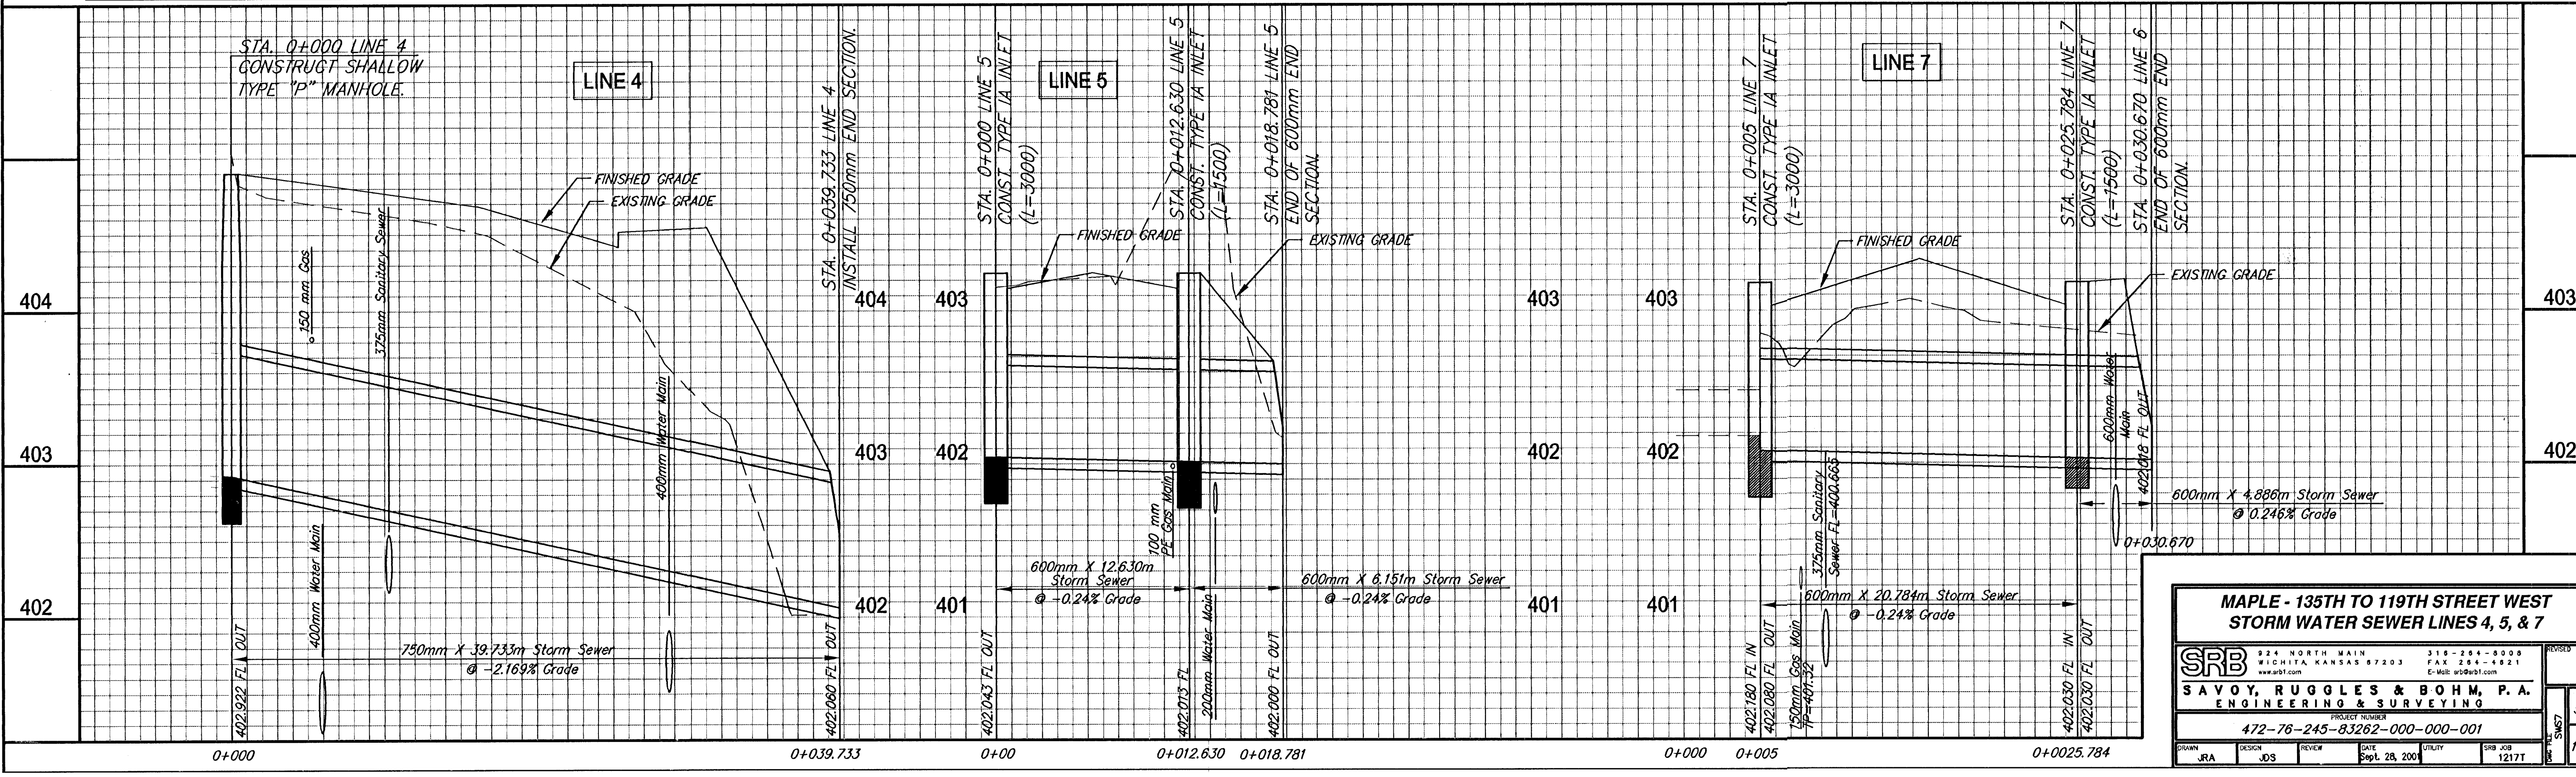
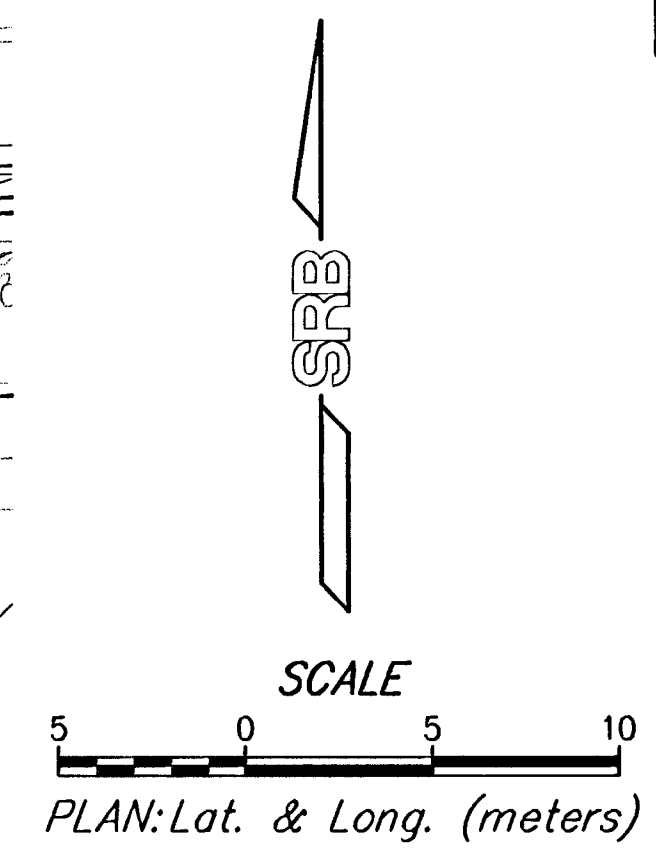
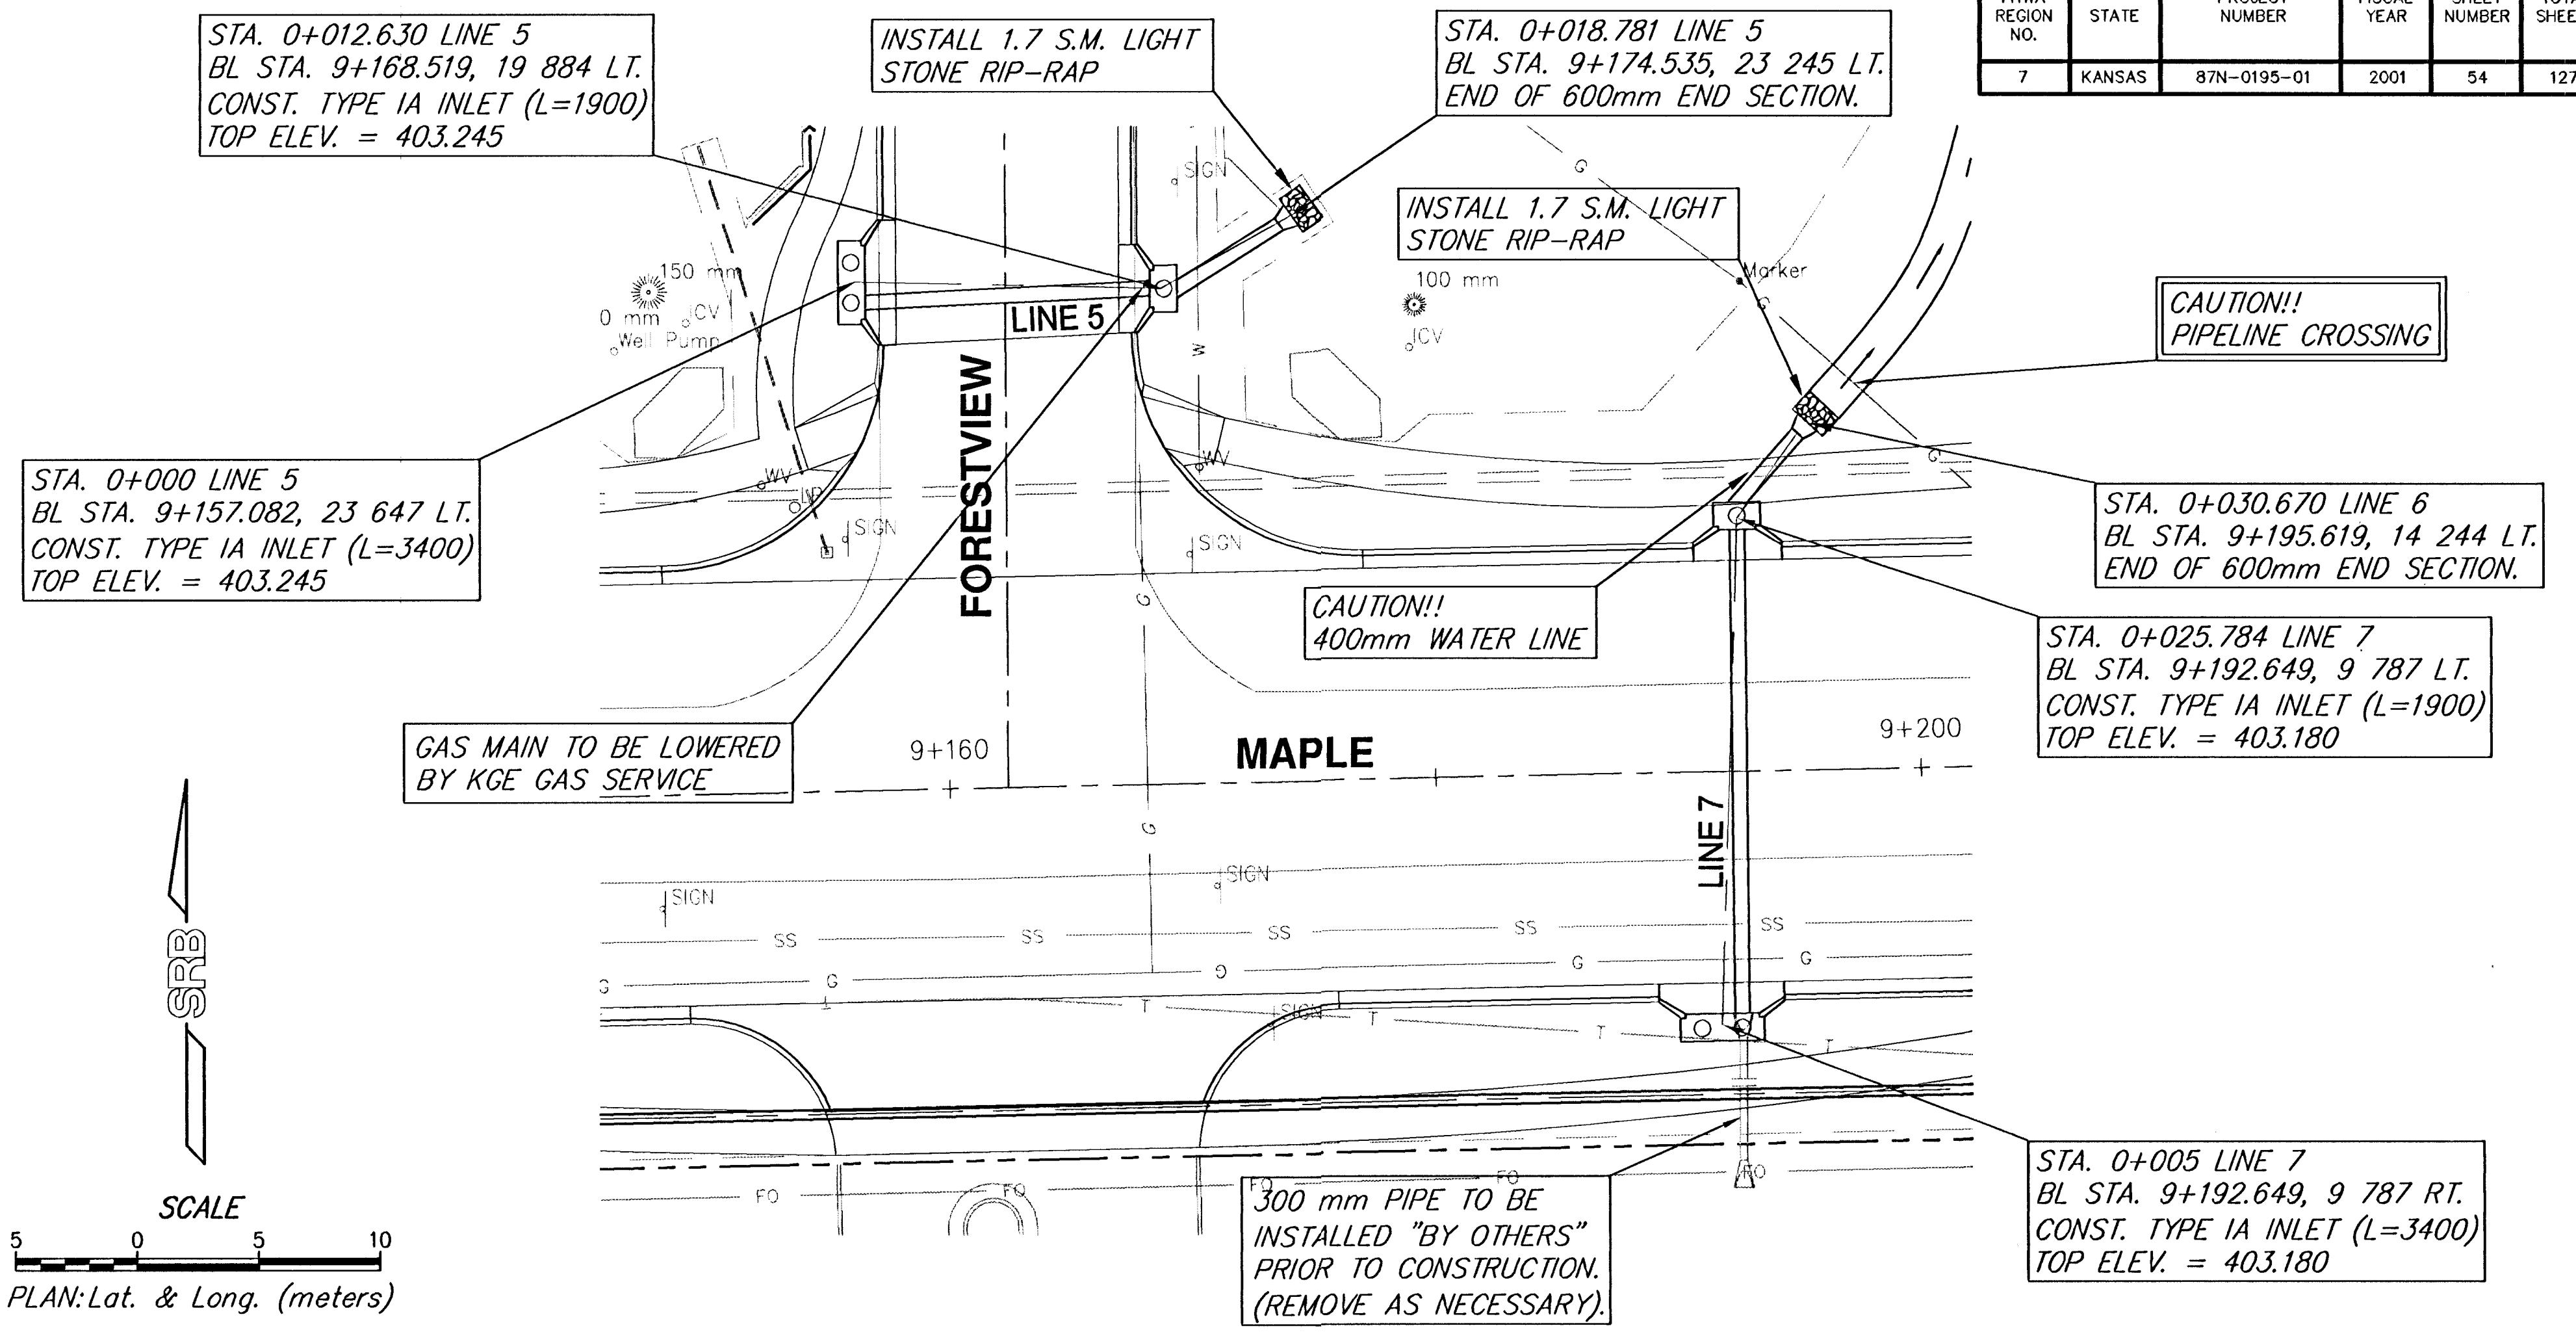


FHWA REGION NO.	STATE	PROJECT NUMBER	FISCAL YEAR	SHEET NUMBER	TOTAL SHEETS
7	KANSAS	87N-0195-01	2001	54	127

DATE	BY

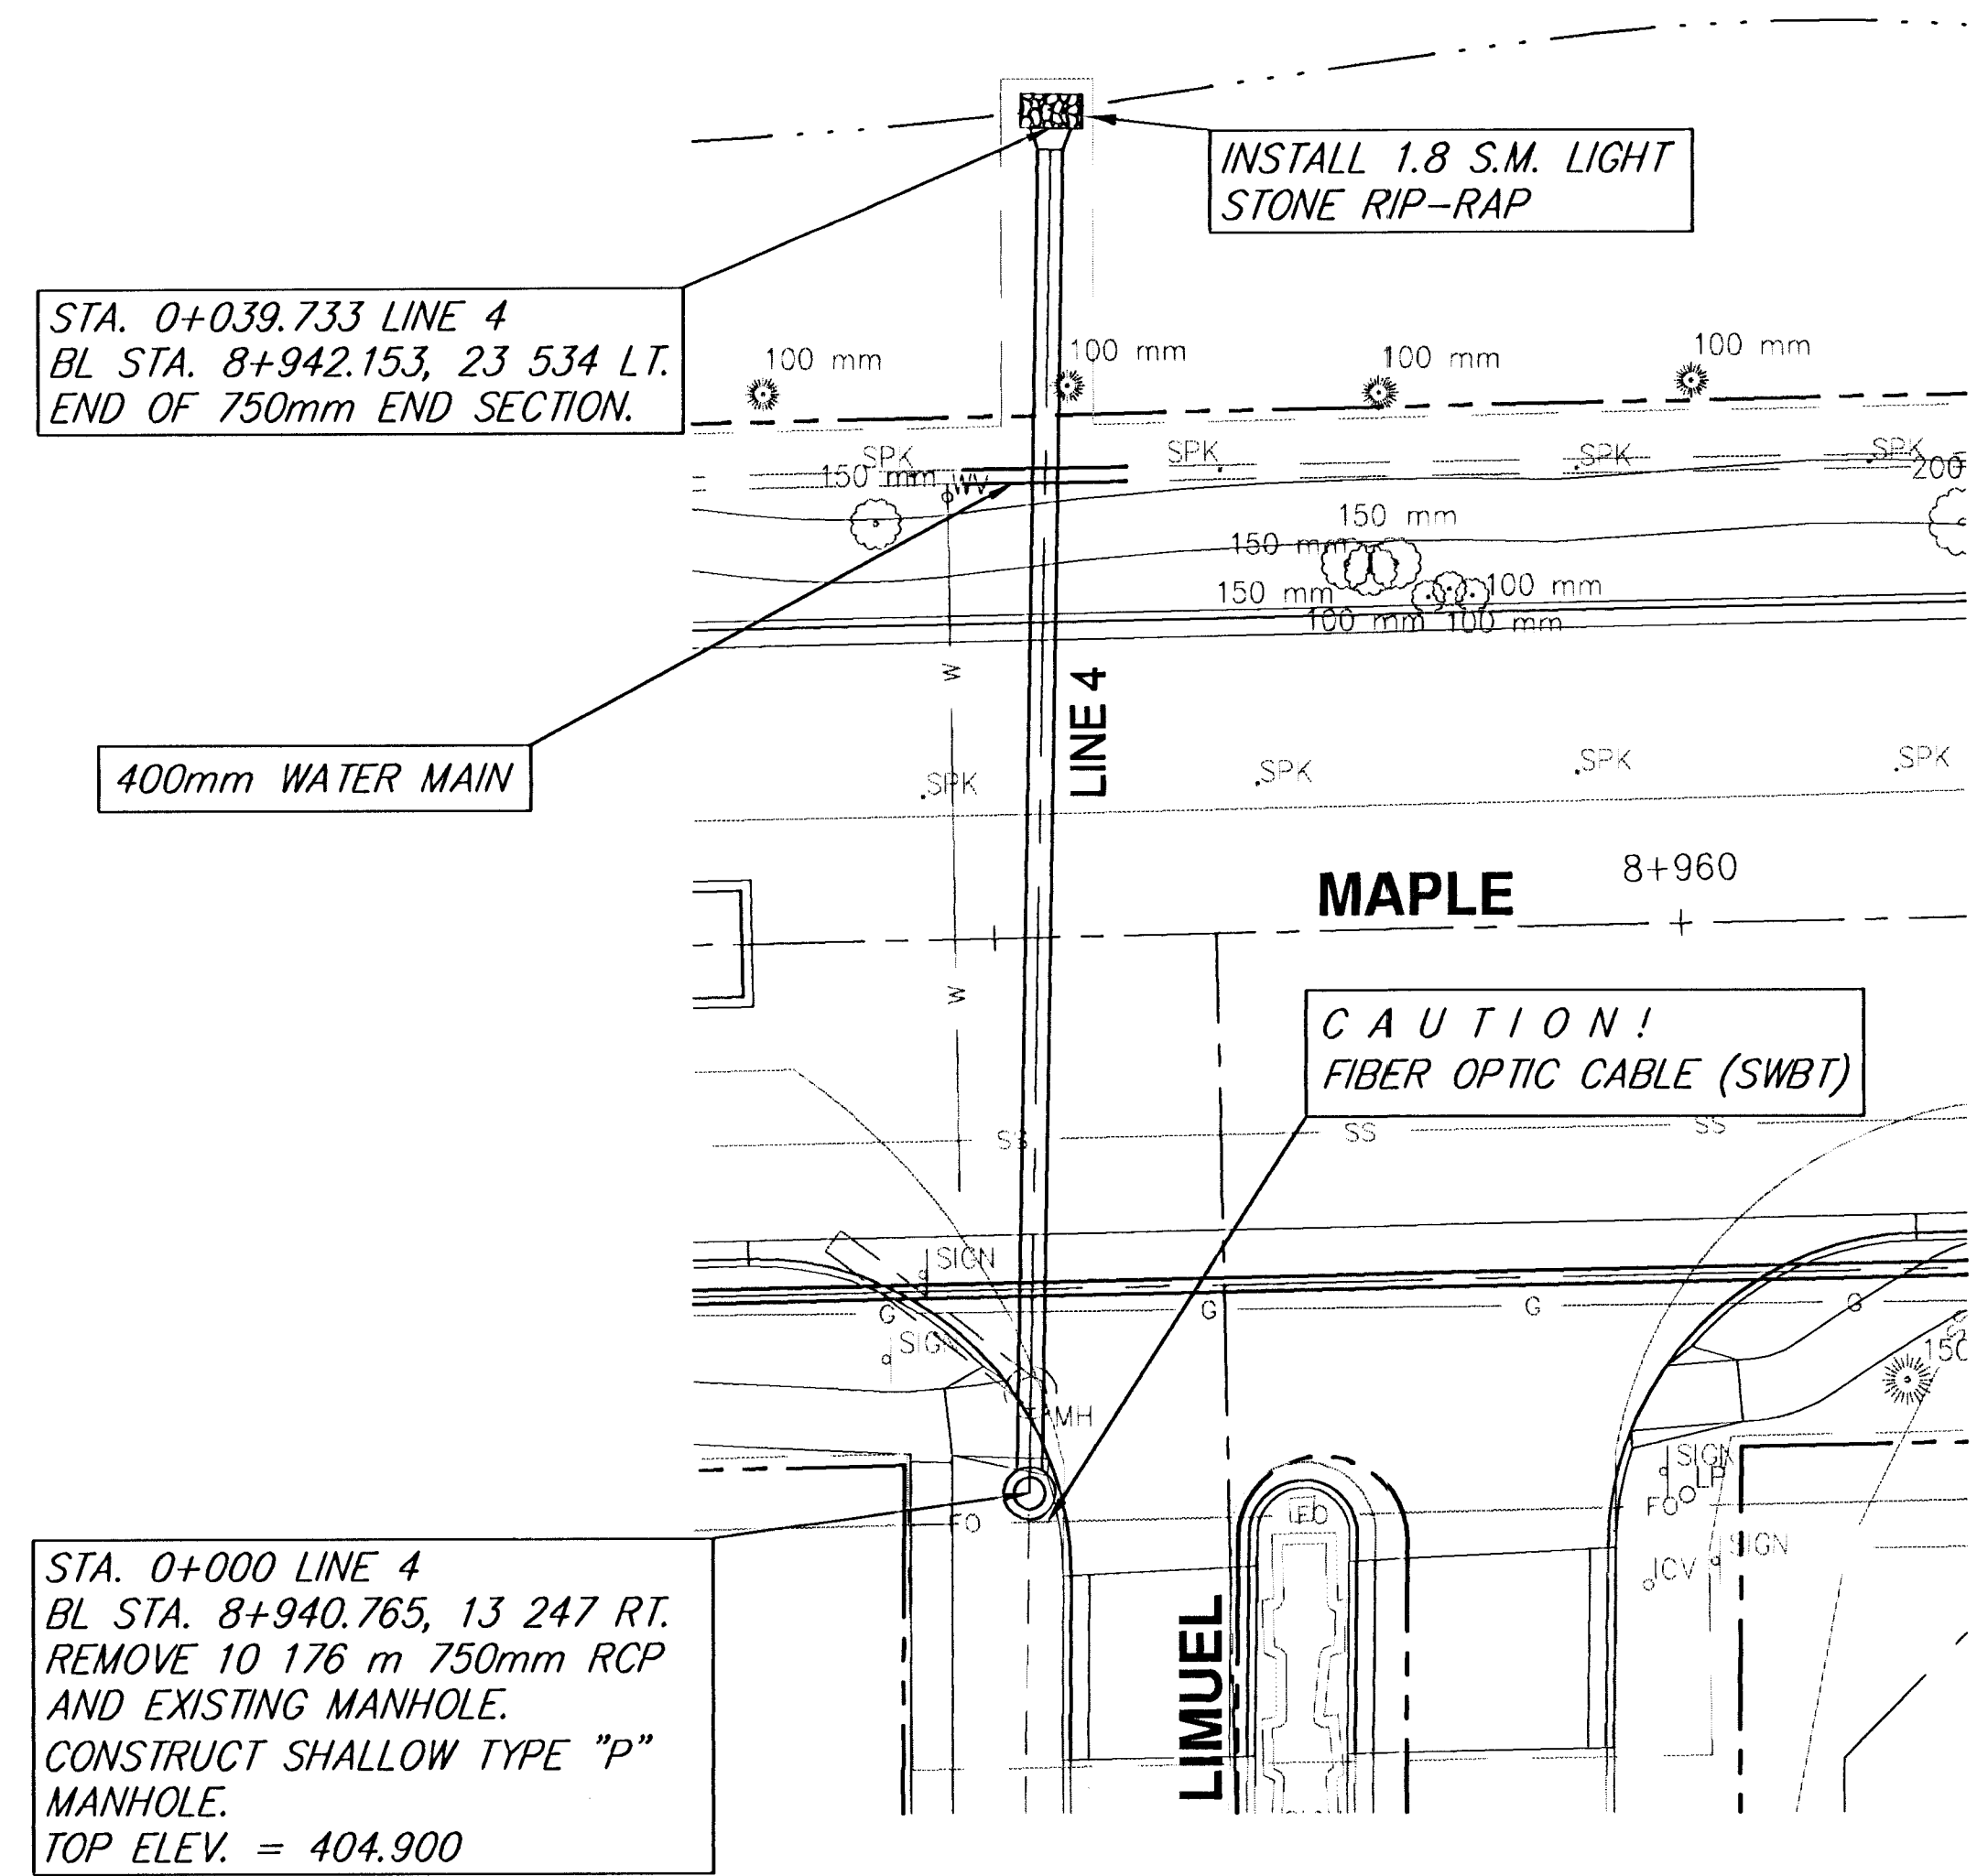

**MAPLE - 135TH TO 119TH STREET WEST
STORM WATER SEWER LINES 4, 5, & 7**

SRB
SAVOY, RUOLES & BOHM, P.A.
ENGINEERING & SURVEYING

224 NORTH MAIN
WICHITA, KANSAS 67203
www.srb.com

316-264-8009
FAX 264-4921
E-Mail: srbs@srbi.com

PROJECT NUMBER
472-76-245-83262-000-000-001

DATE: Sept. 28, 2001

DESIGN: JRS
CHECK: JRS
REVIEW: JRS

UTILITY: SRB JOB 1217T

54
127