



FHWA REGION NO.	STATE	PROJECT NUMBER	FISCAL YEAR	SHEET NUMBER	TOTAL SHEETS
7	KANSAS	87N-0195-01	2001	60	127


BY	DATE
REFERENCES NOTED	
REFERENCES CHECKED	

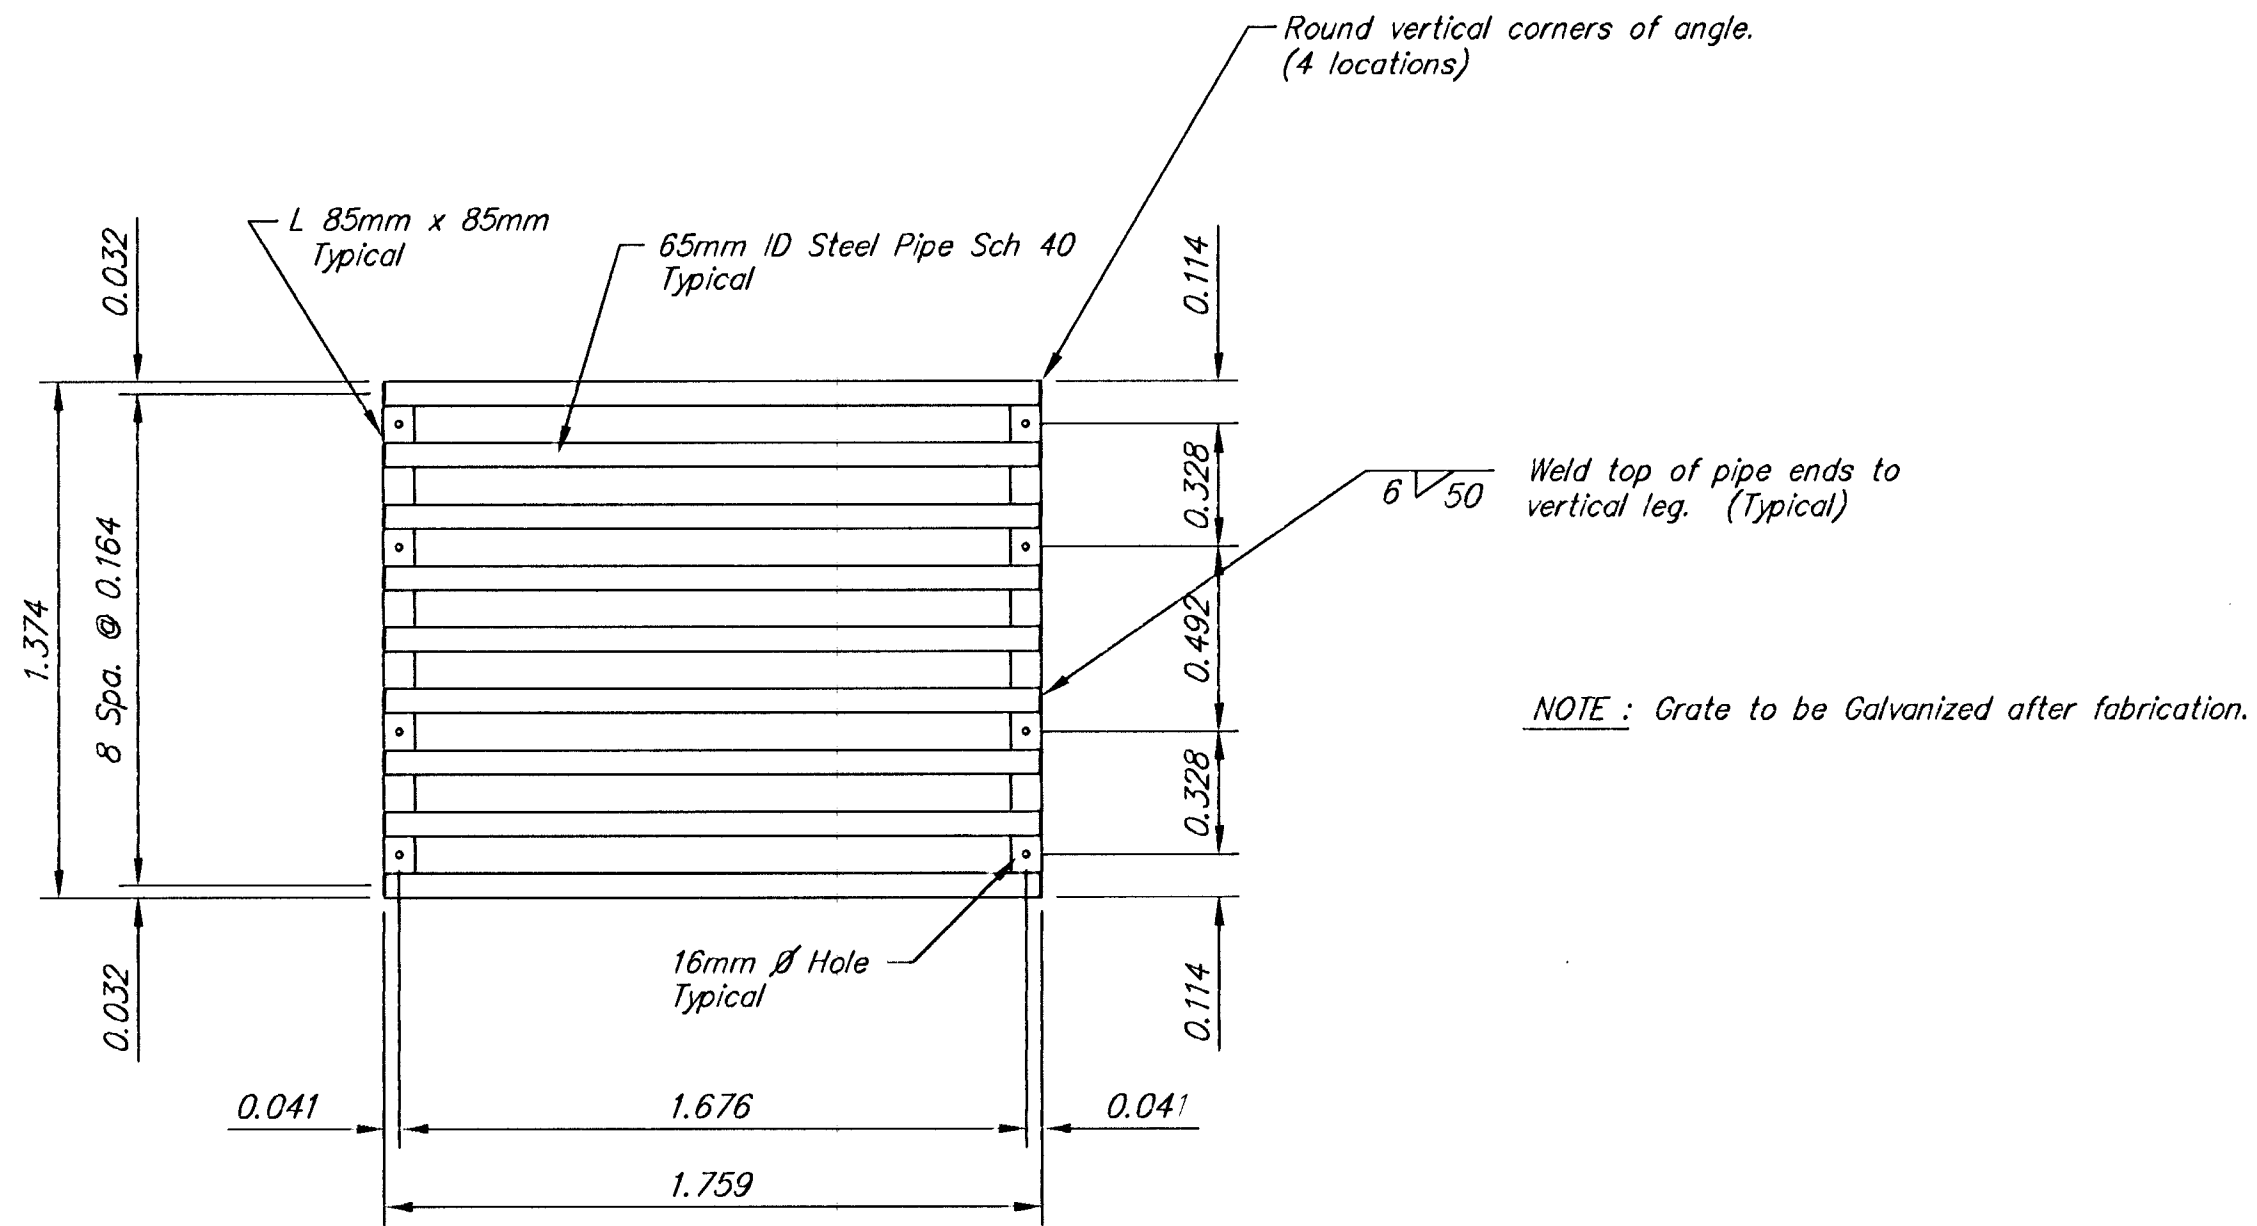


PIPE GRATE DETAILS

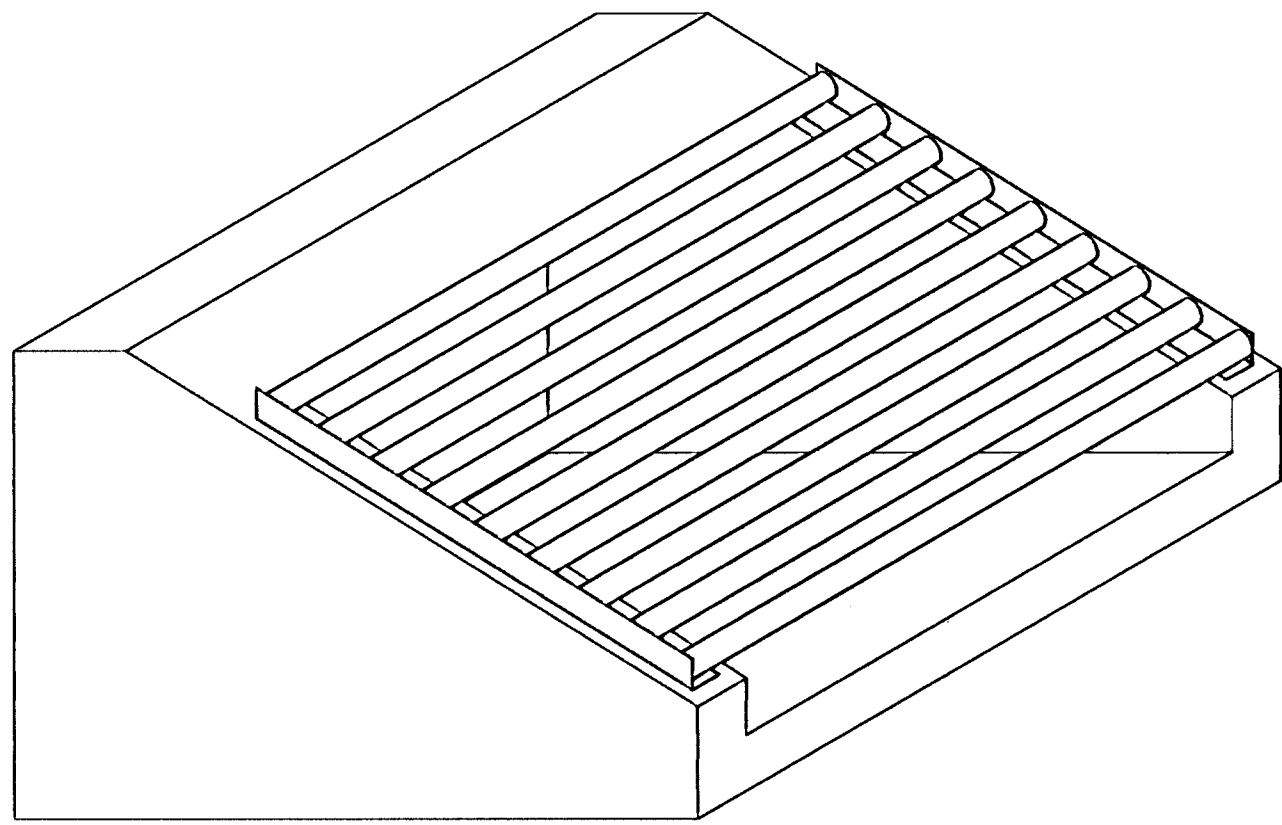

ISOMETRIC VIEW

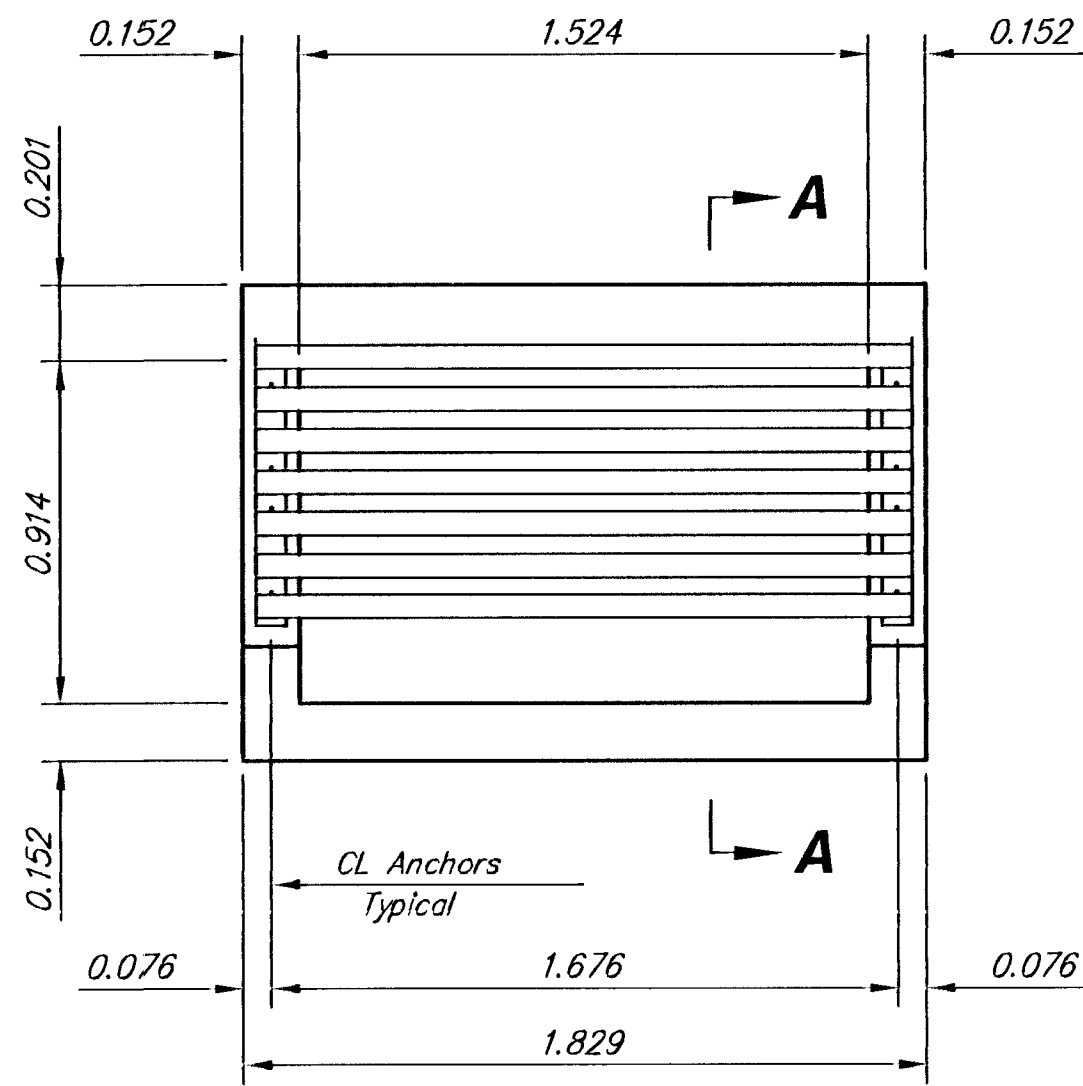

END VIEW

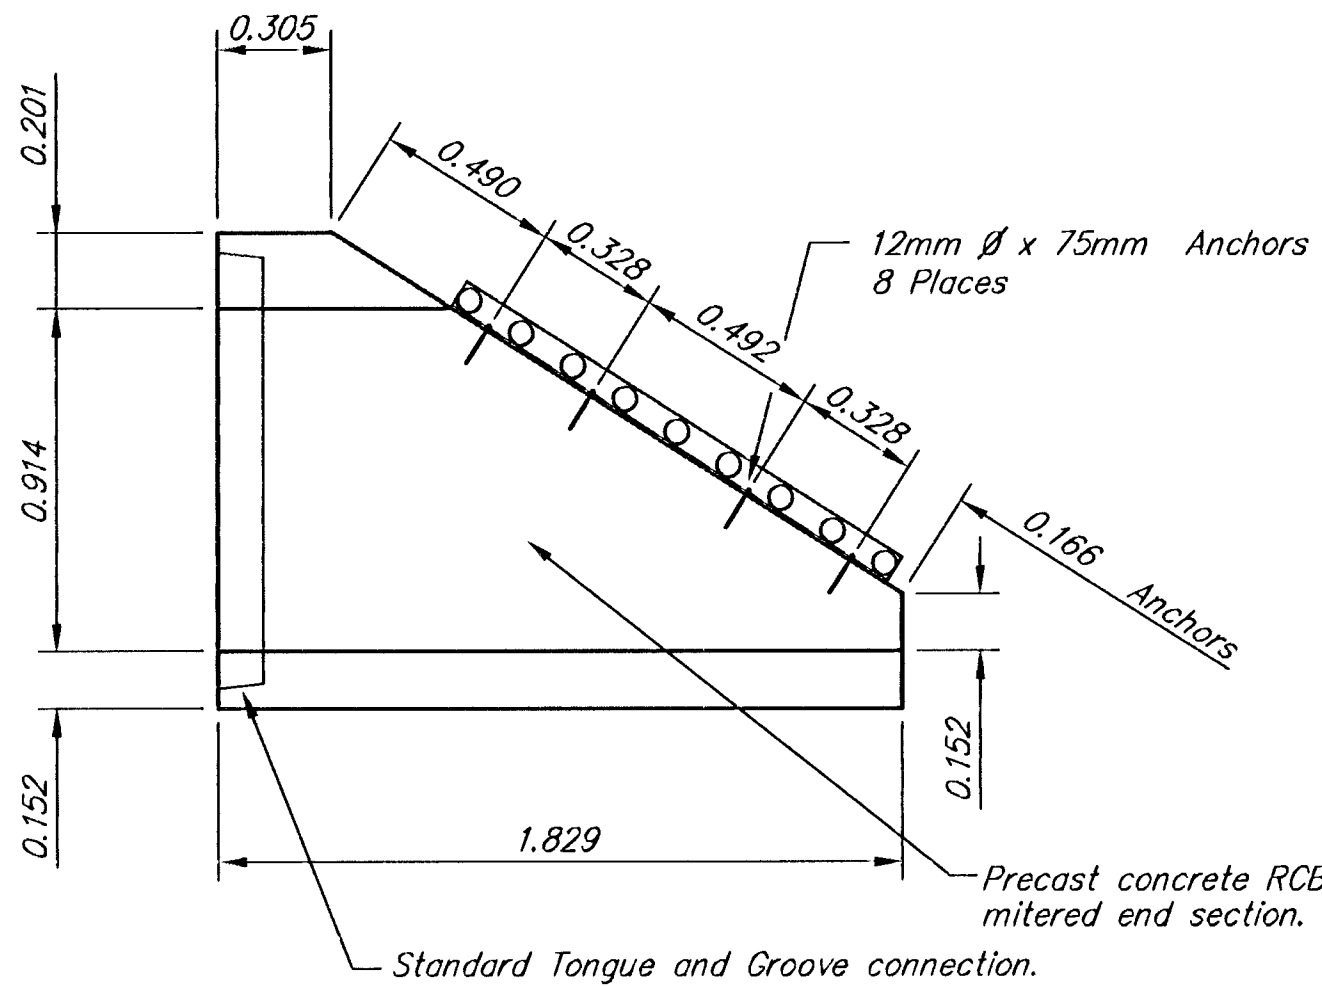

SECTION A-A

RCB END SECTION WITH GRATE DETAILS						
	924 NORTH MAIN WICHITA, KANSAS 67203 www.srb1.com		318-264-8008 FAX 264-1821 E-Mail: srb@srb1.com		REVISED	
	SAVOY, RUGGLES & BOHM, P. A. ENGINEERING & SURVEYING					Sheet of RCB end section
	PROJECT NUMBER					
	472-76-245-83262-000-000-001					
DRAWN	DESIGN	REVIEW	DATE	UTILITY	SRB JOB	
RA	T.C.R.		Sept. 27, 2001		1217T	
						60
						127