
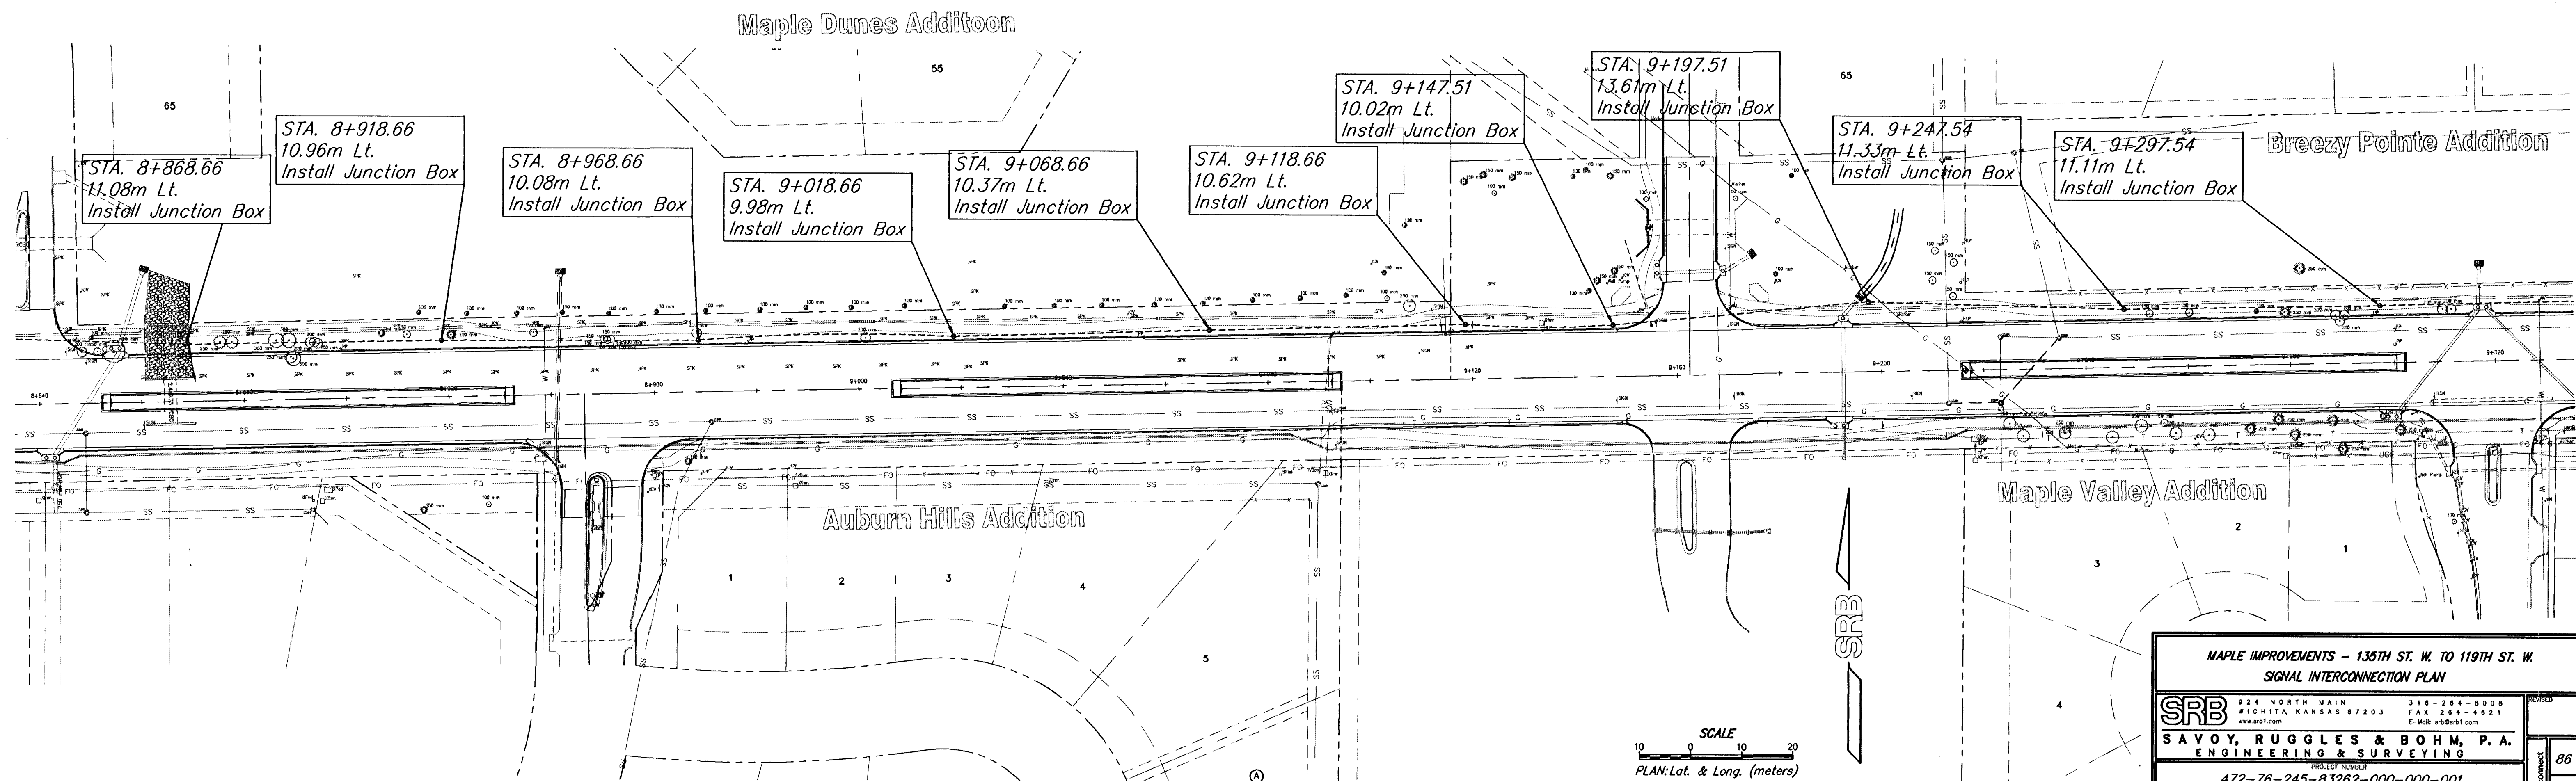


FHWA REGION NO.	STATE	PROJECT NUMBER	FISCAL YEAR	SHEET NUMBER	TOTAL SHEETS
7	KS	87N-0195-01	2001	86	127

DATE	BY
REFERENCES NOTED	REFERENCES CHECKED

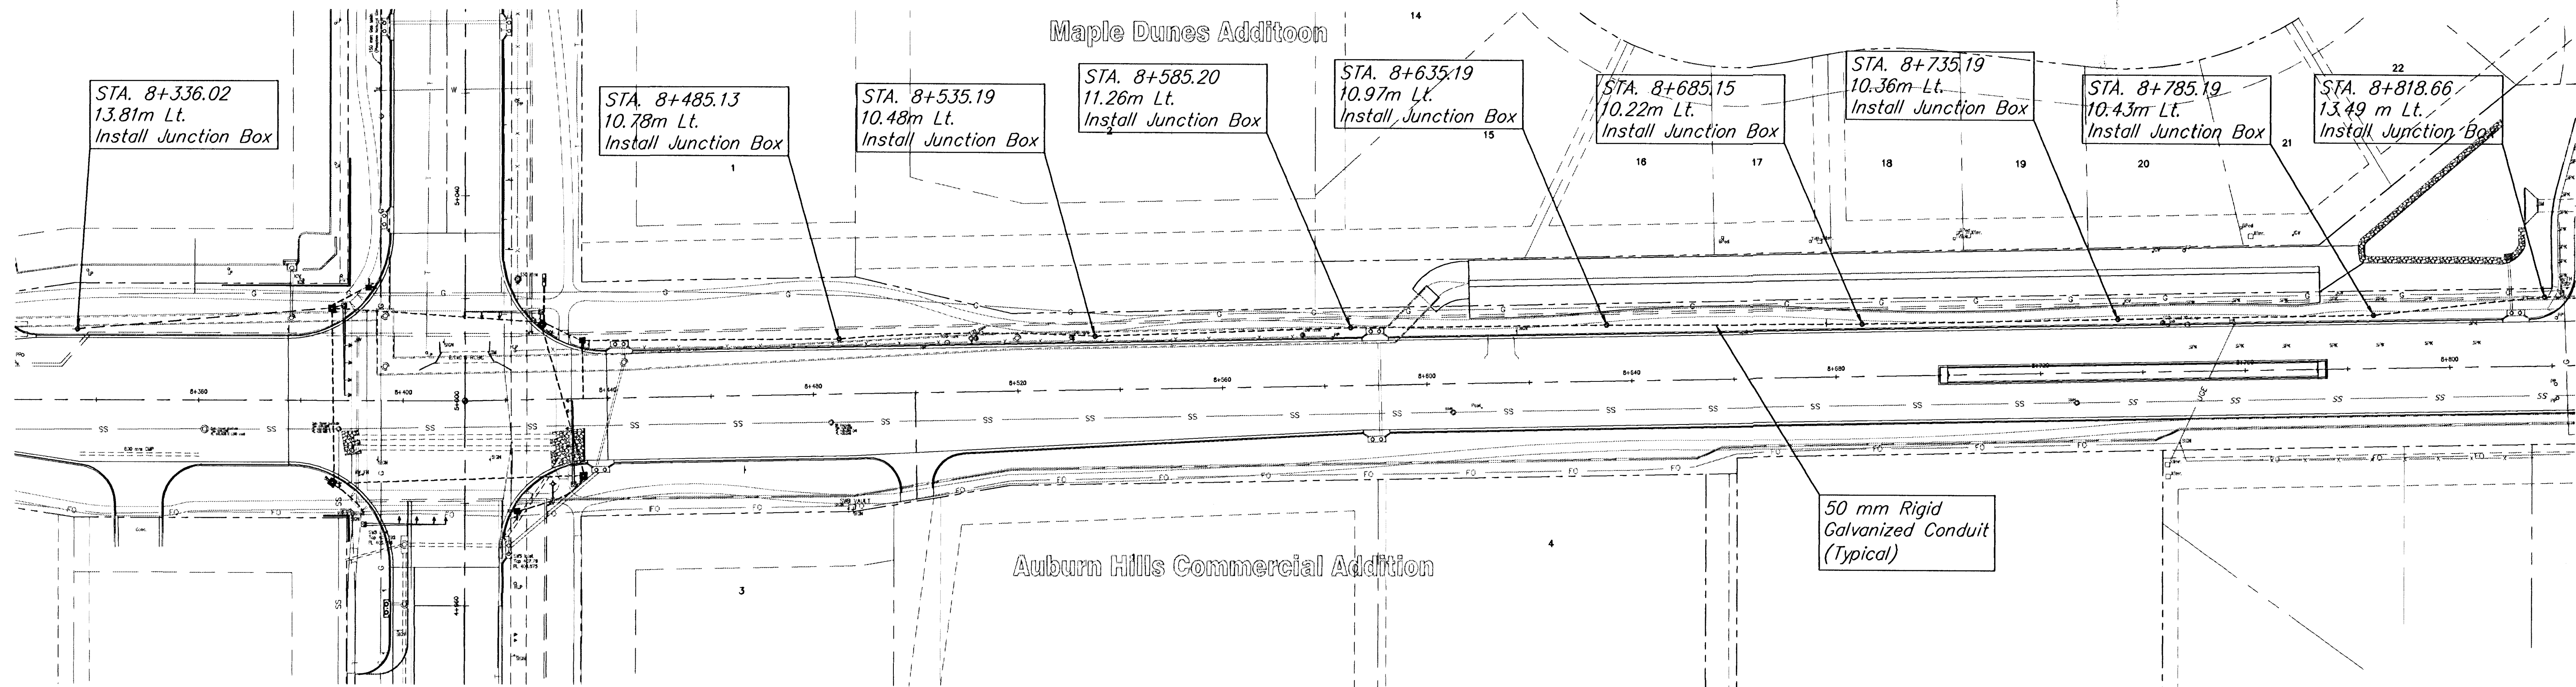

MAPLE IMPROVEMENTS - 135TH ST. W. TO 119TH ST. W. SIGNAL INTERCONNECTION PLAN					
SRB		324 NORTH MAIN WICHITA, KANSAS 67203 www.srb.com	316-264-8008 FAX 316-264-4821 E-Mail: srbsrb1.com	REVISED	86
SAVOY, RUGGLES & BOHM, P.A. ENGINEERING & SURVEYING					
PROJECT NUMBER 472-76-245-83262-000-000-001					
DRAWN EJG	DESIGN JTS	REVIEW	DATE Oct. 1, 2001	UTILITY SRB JOB 1217T	127