


FHWA REGION NO.	STATE	PROJECT NUMBER	FISCAL YEAR	SHEET NUMBER	TOTAL SHEETS
7	KS	87N-0195-01	2001	87	127

DATE	
BY	
REFERENCES NOTED	
REFERENCES CHECKED	

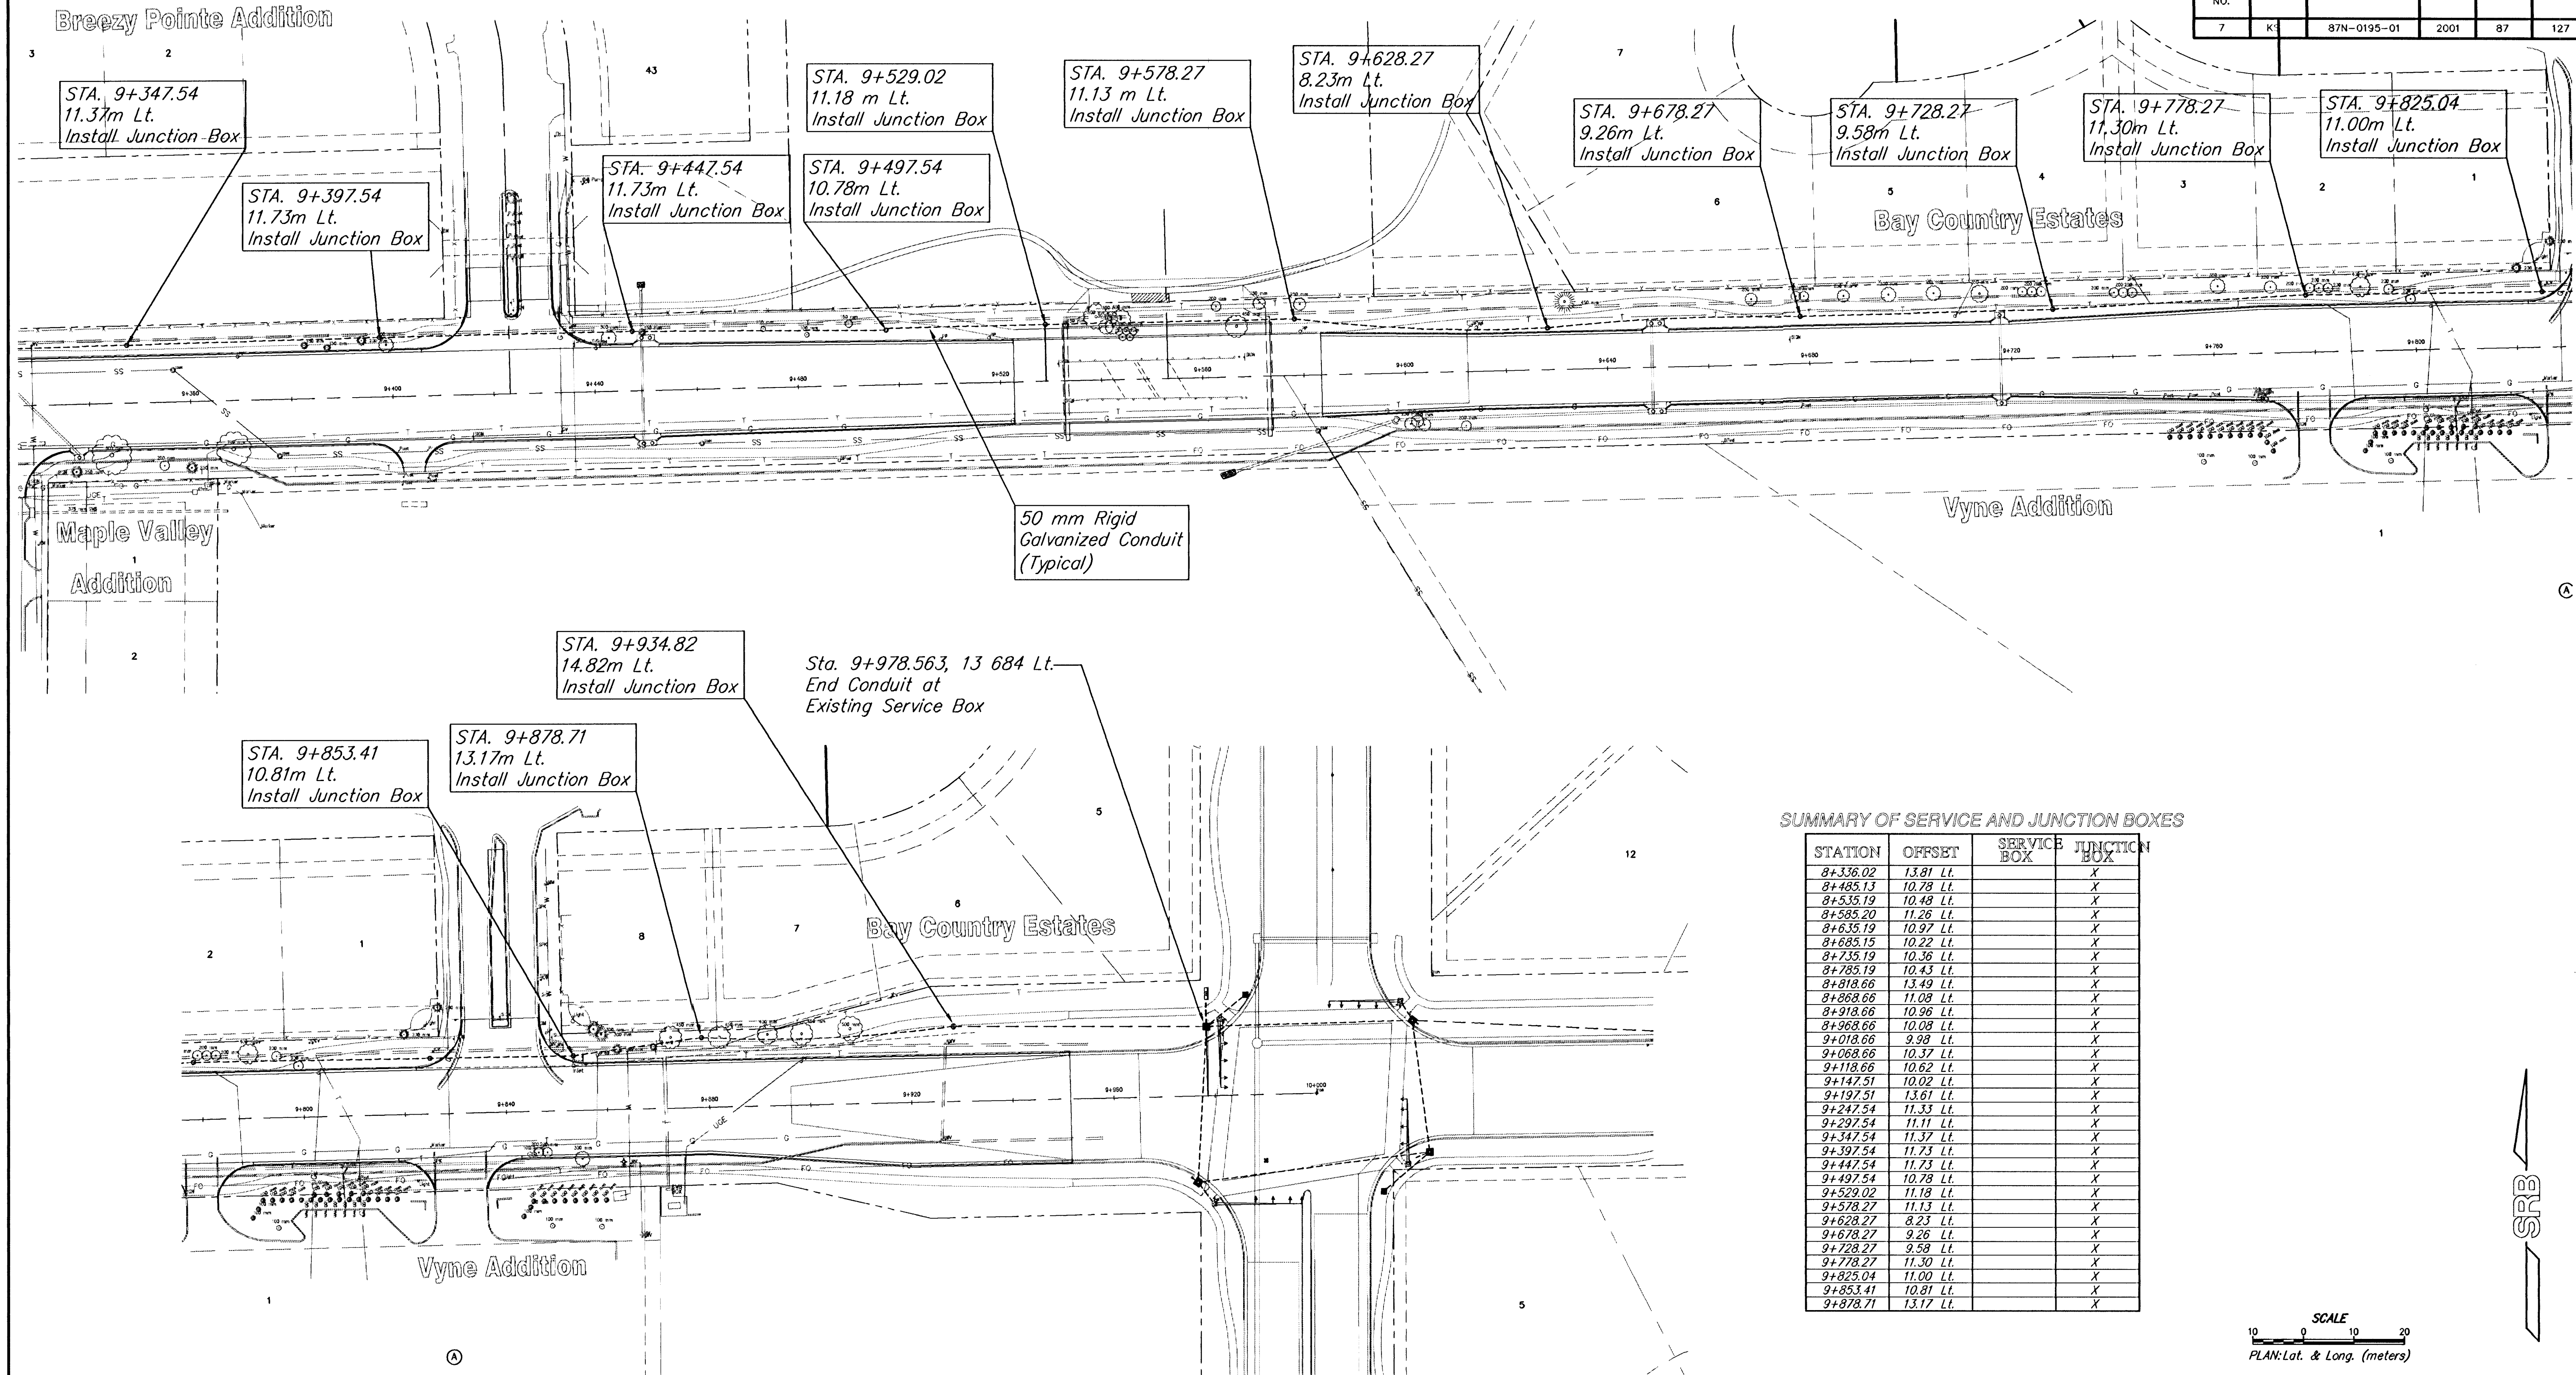

MAPLE IMPROVEMENTS - 135TH ST. W. TO 119TH ST. W.
SIGNAL INTERCONNECTION PLAN

SRB 224 NORTH MAIN 318-264-8008
WICHITA, KANSAS 67203 FAX 264-4821
www.srb.com E-Mail: info@srb.com

SAVOY, RUGGLES & BOHM, P.A.
ENGINEERING & SURVEYING

PROJECT NUMBER: 472-76-245-83262-000-000-001

DRAWN: EJC DESIGN: JTS REVIEW: DATE: Oct. 1, 2001 UTILITY: SRB JOB: 1217T

87
127