
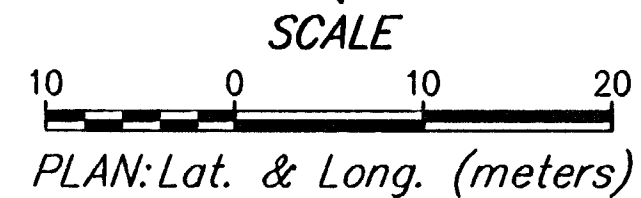


FHWA REGION NO.	STATE	PROJECT NUMBER	FISCAL YEAR	SHEET NUMBER	TOTAL SHEETS
7	KANSAS	87N-0195-01	2001	90	127

DATE	
BY	
REFERENCES NOTED	
REFERENCES CHECKED	

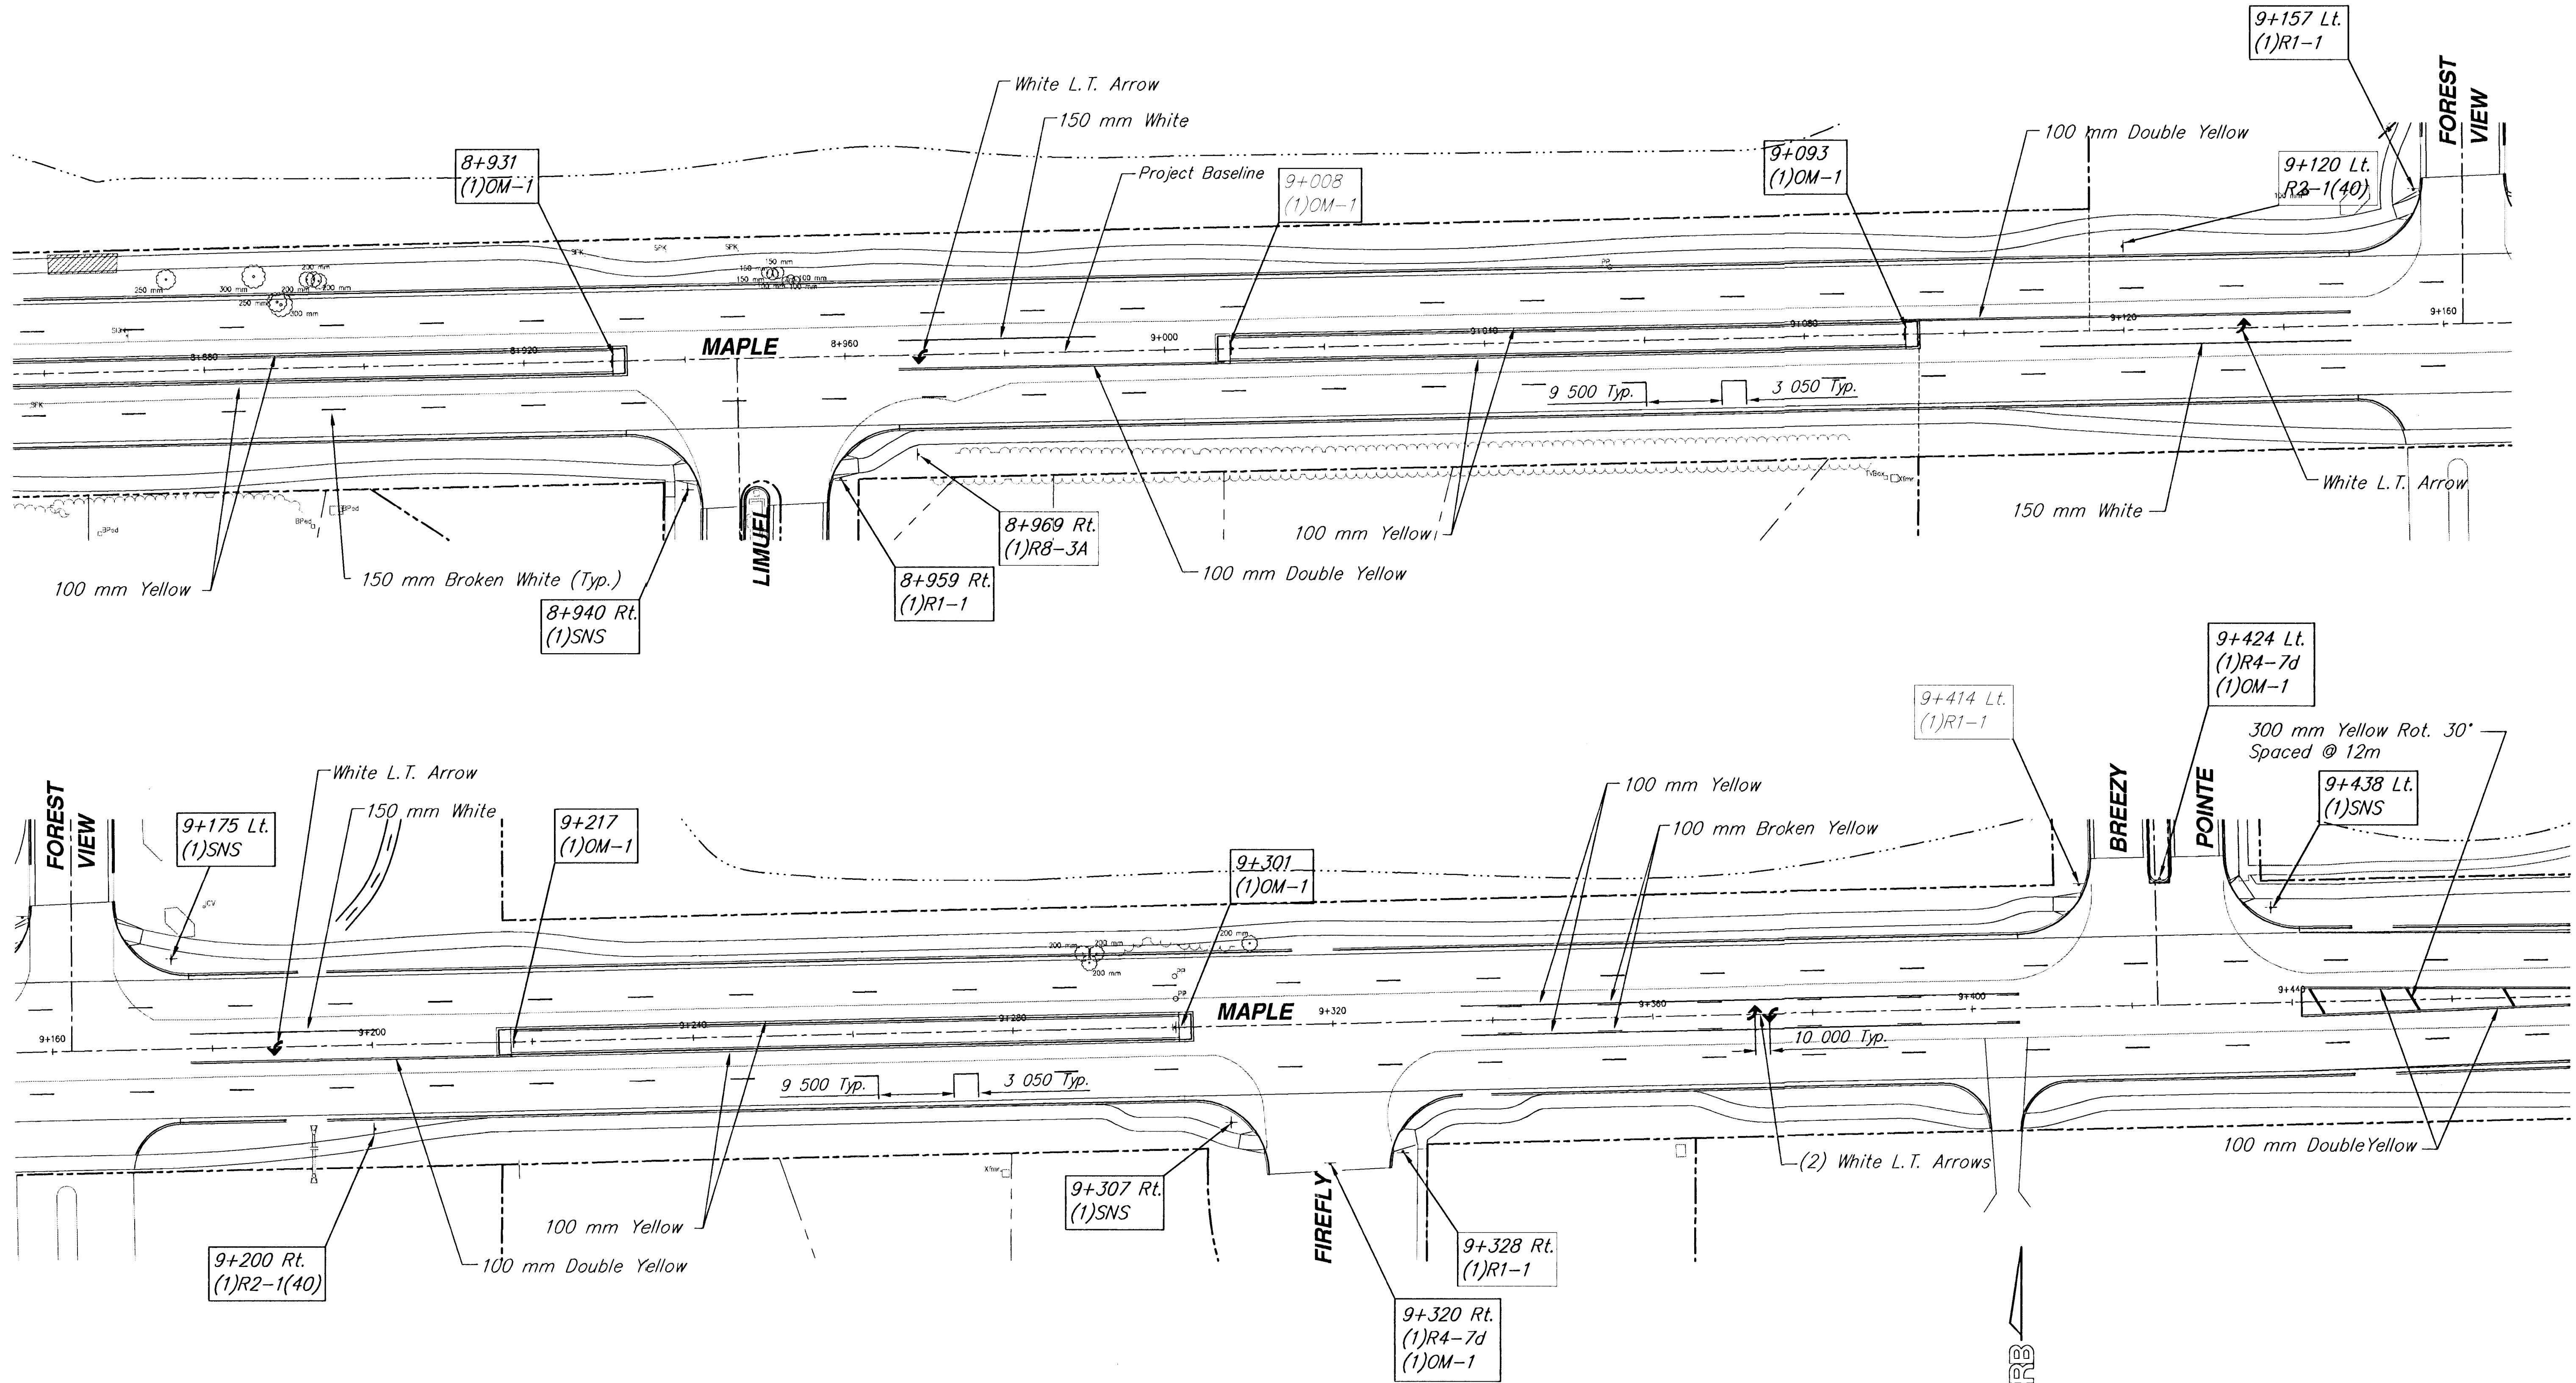

PAVEMENT MARKING AND SIGNAGE MAPLE - 135TH TO 119TH STREET WEST					
SRB		924 NORTH MAIN WICHITA, KANSAS 67203 www.srb.com		316-264-8008 FAX 264-4621 E-Mail: srb@srbl.com	
SAVOY, RUGGLES & BOHM, P.A. ENGINEERING & SURVEYING					
PROJECT NUMBER 472-76-245-83262-000-000-001					
DRAWN JRA	DESIGN JOS	REVIEW JOS	DATE Nov. 6, 2001	UTILITY SRB JOB	12171

90
127