
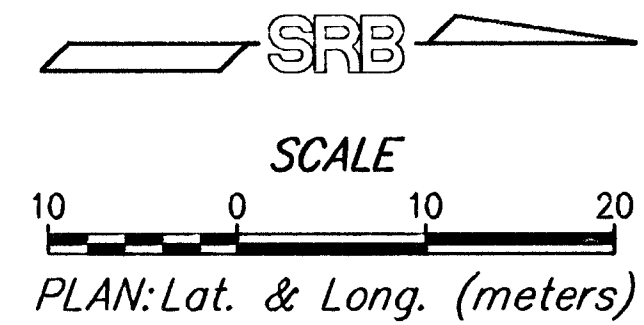


DATE	
BY	
REFERENCES NOTED	
REFERENCES CHECKED	

FHWA REGION NO.	STATE	PROJECT NUMBER	FISCAL YEAR	SHEET NUMBER	TOTAL SHEETS
7	KANSAS	87N-0195-01	2001	92	127

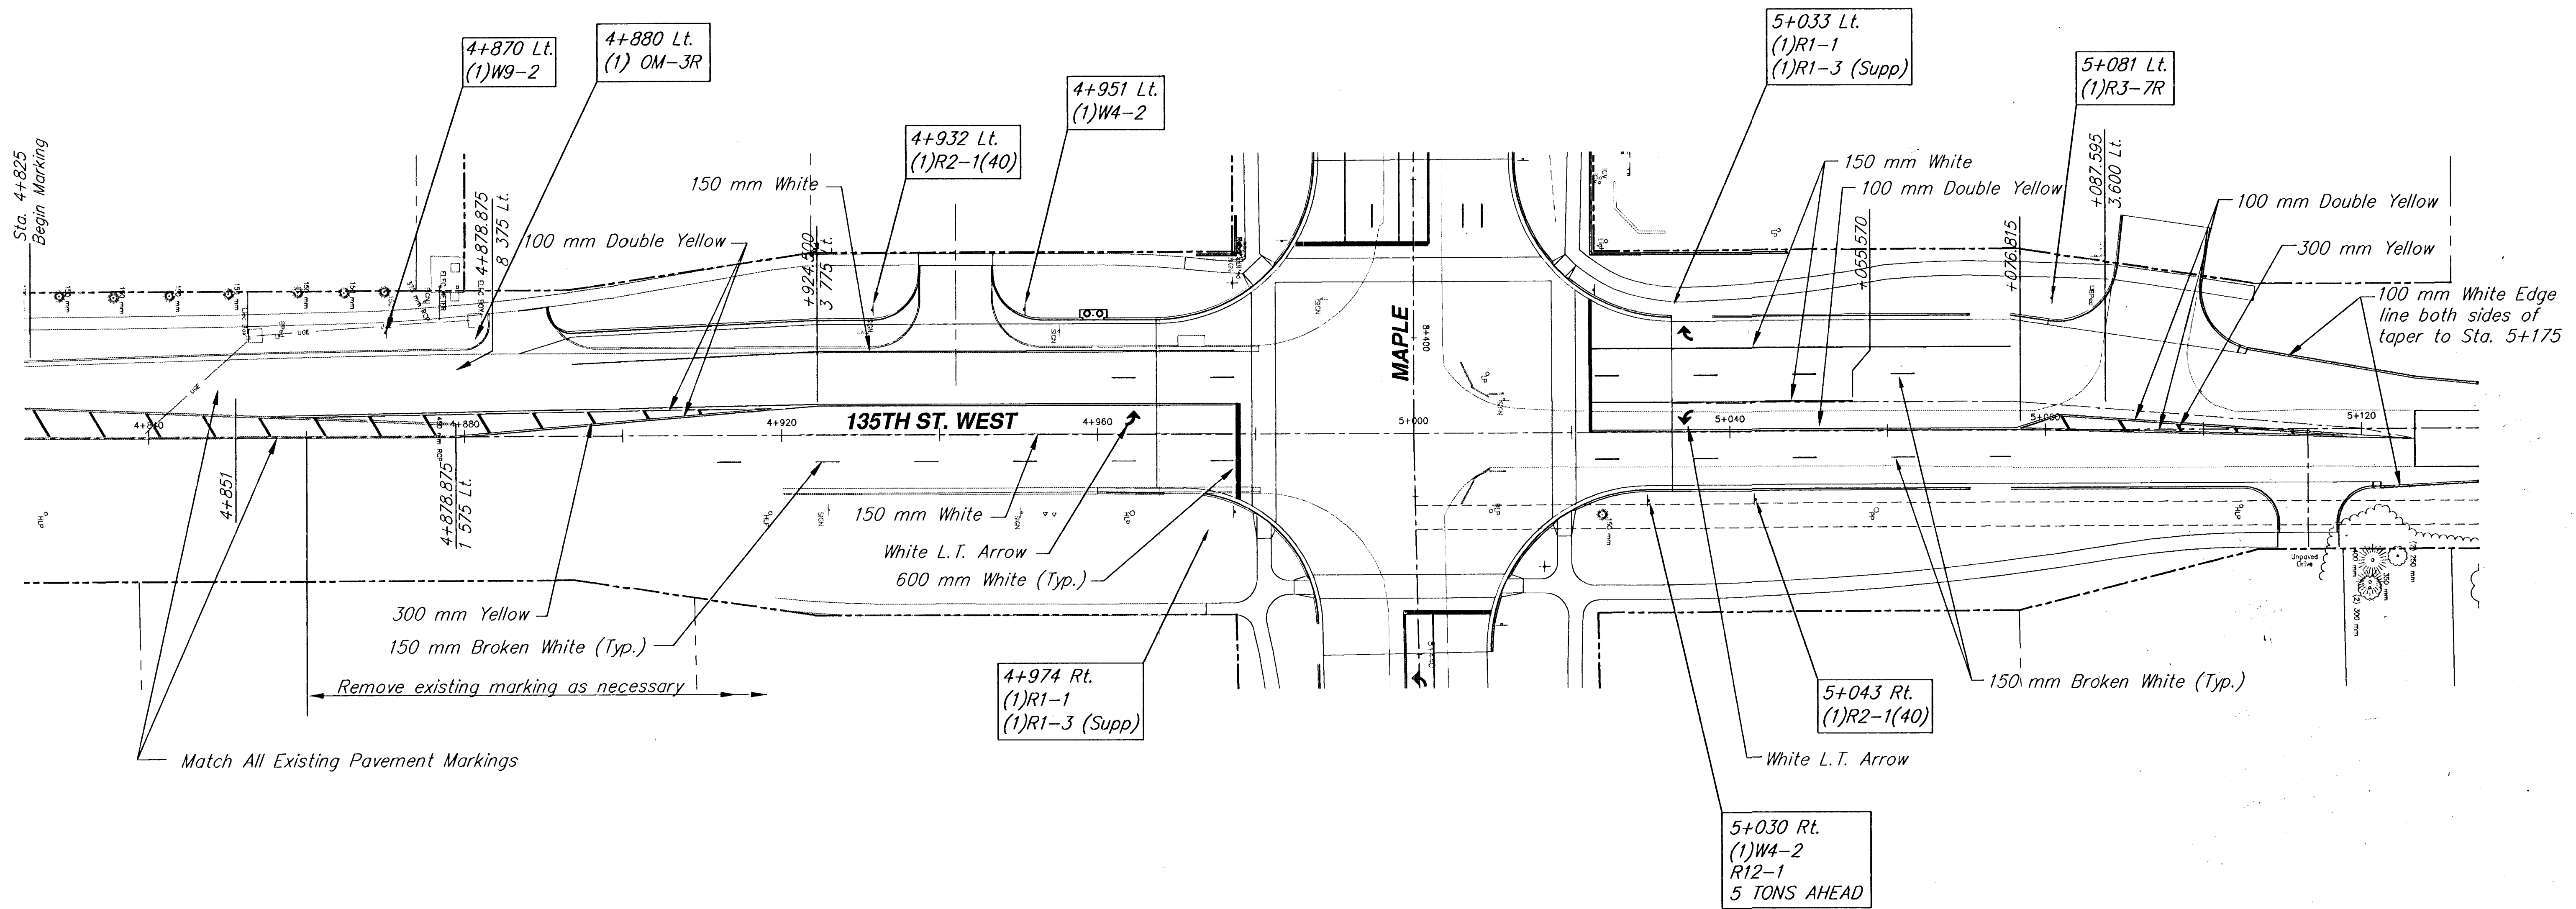

PAVEMENT MARKING AND SIGNAGE MAPLE - 135TH TO 119TH STREET WEST					
SRB		924 NORTH MAIN WICHITA, KANSAS 67203 www.srb.com	316-264-8008 FAX 316-264-4821 E-Mail: wds@srbi.com	REVISED	
SAVOY, RUGGLES & BOHM, P.A. ENGINEERING & SURVEYING					92
PROJECT NUMBER 472-76-245-83262-000-000-001					127
DRAWN JRA	DESIGN JDS	REVIEW	DATE Nov. 8, 2001	UTILITY	SRB JOB 1217T