


BY		DATE
REFERENCES NOTED		
REFERENCES CHECKED		

FHWA REGION NO.	STATE	PROJECT NUMBER	FISCAL YEAR	SHEET NUMBER	TOTAL SHEETS
7	KANSAS	87N-0195-01	2001	101	127

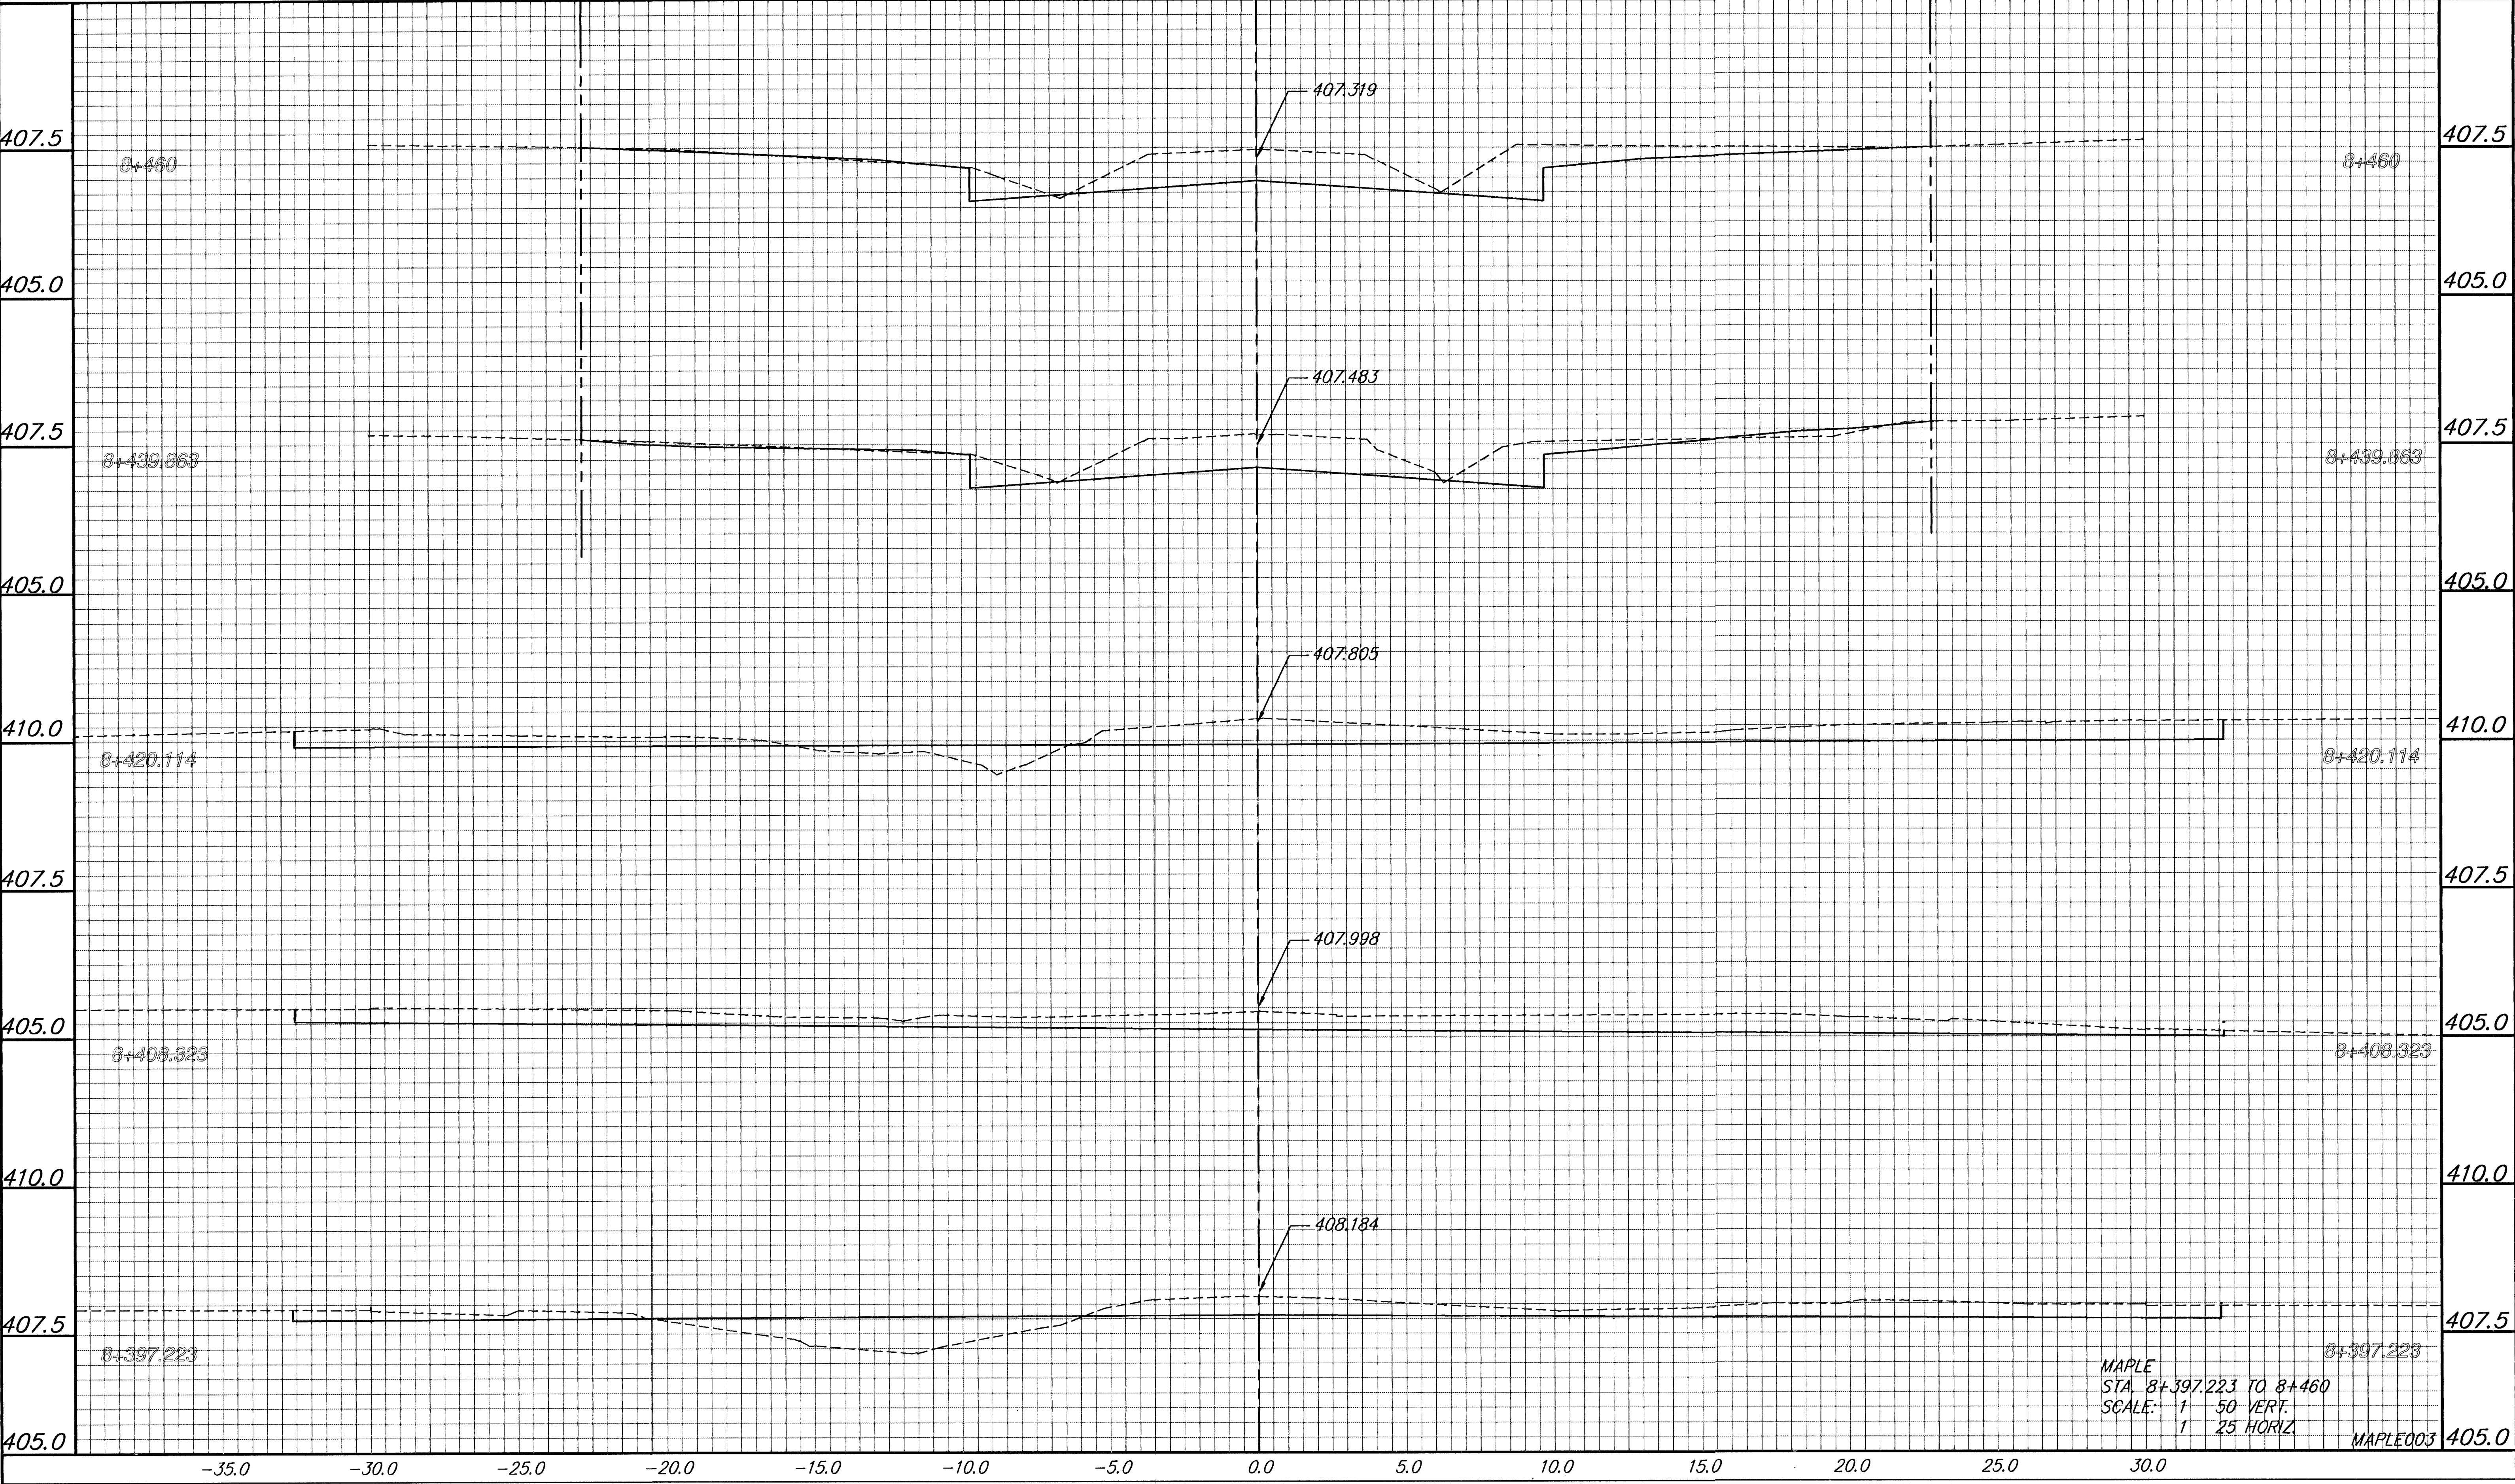

MAPLE
STA. 8+397.223 TO 8+460
SCALE: 1" = 50' VERT.
1" = 25' HORIZ.
MAPLE003