


FHWA REGION NO.	STATE	PROJECT NUMBER	FISCAL YEAR	SHEET NUMBER	TOTAL SHEETS
7	KANSAS	87N-0195-01	2001	102	127

BY	DATE
REFERENCES NOTED	
REFERENCES CHECKED	

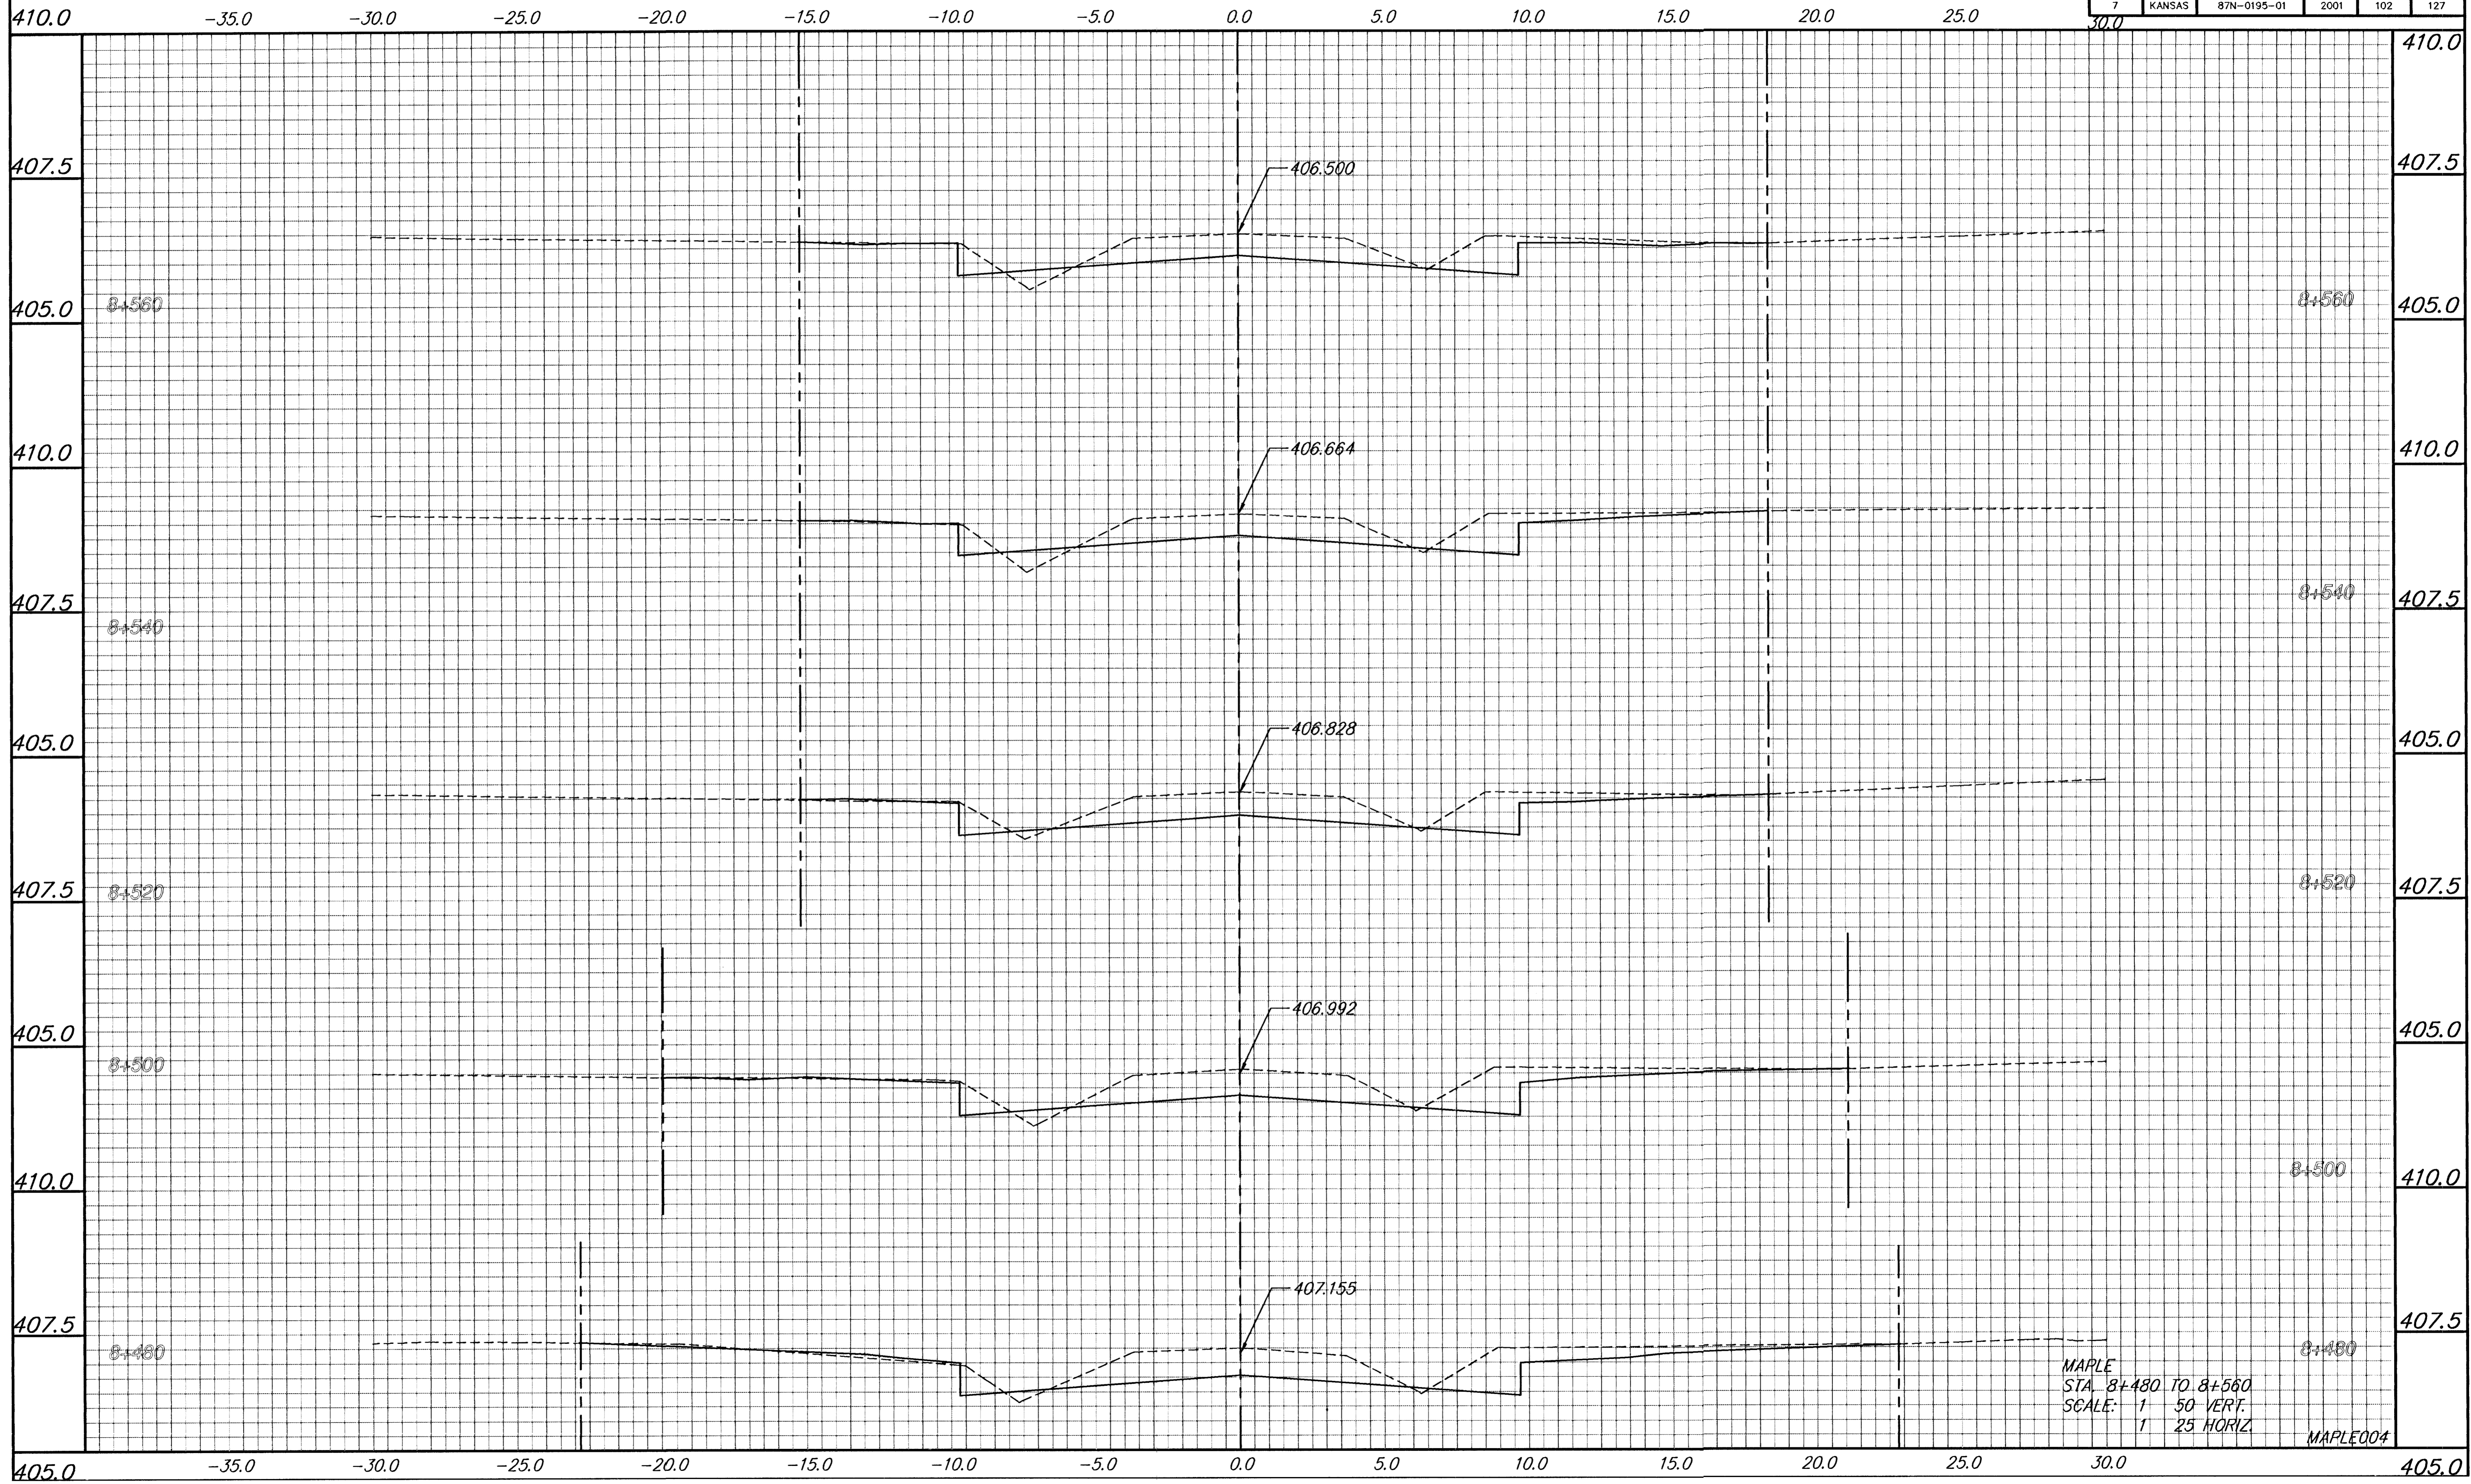

MAPLE
 STA. 8+480 TO 8+560
 SCALE: 1" = 50' VERT.
 1" = 25' HORIZ.
 MAPLE004