


-35.0    -30.0    -25.0    -20.0    -15.0    -10.0    -5.0    0.0    5.0    10.0    15.0    20.0    25.0    30.0

BY	DATE
REFERENCES NOTED	
REFERENCES CHECKED	

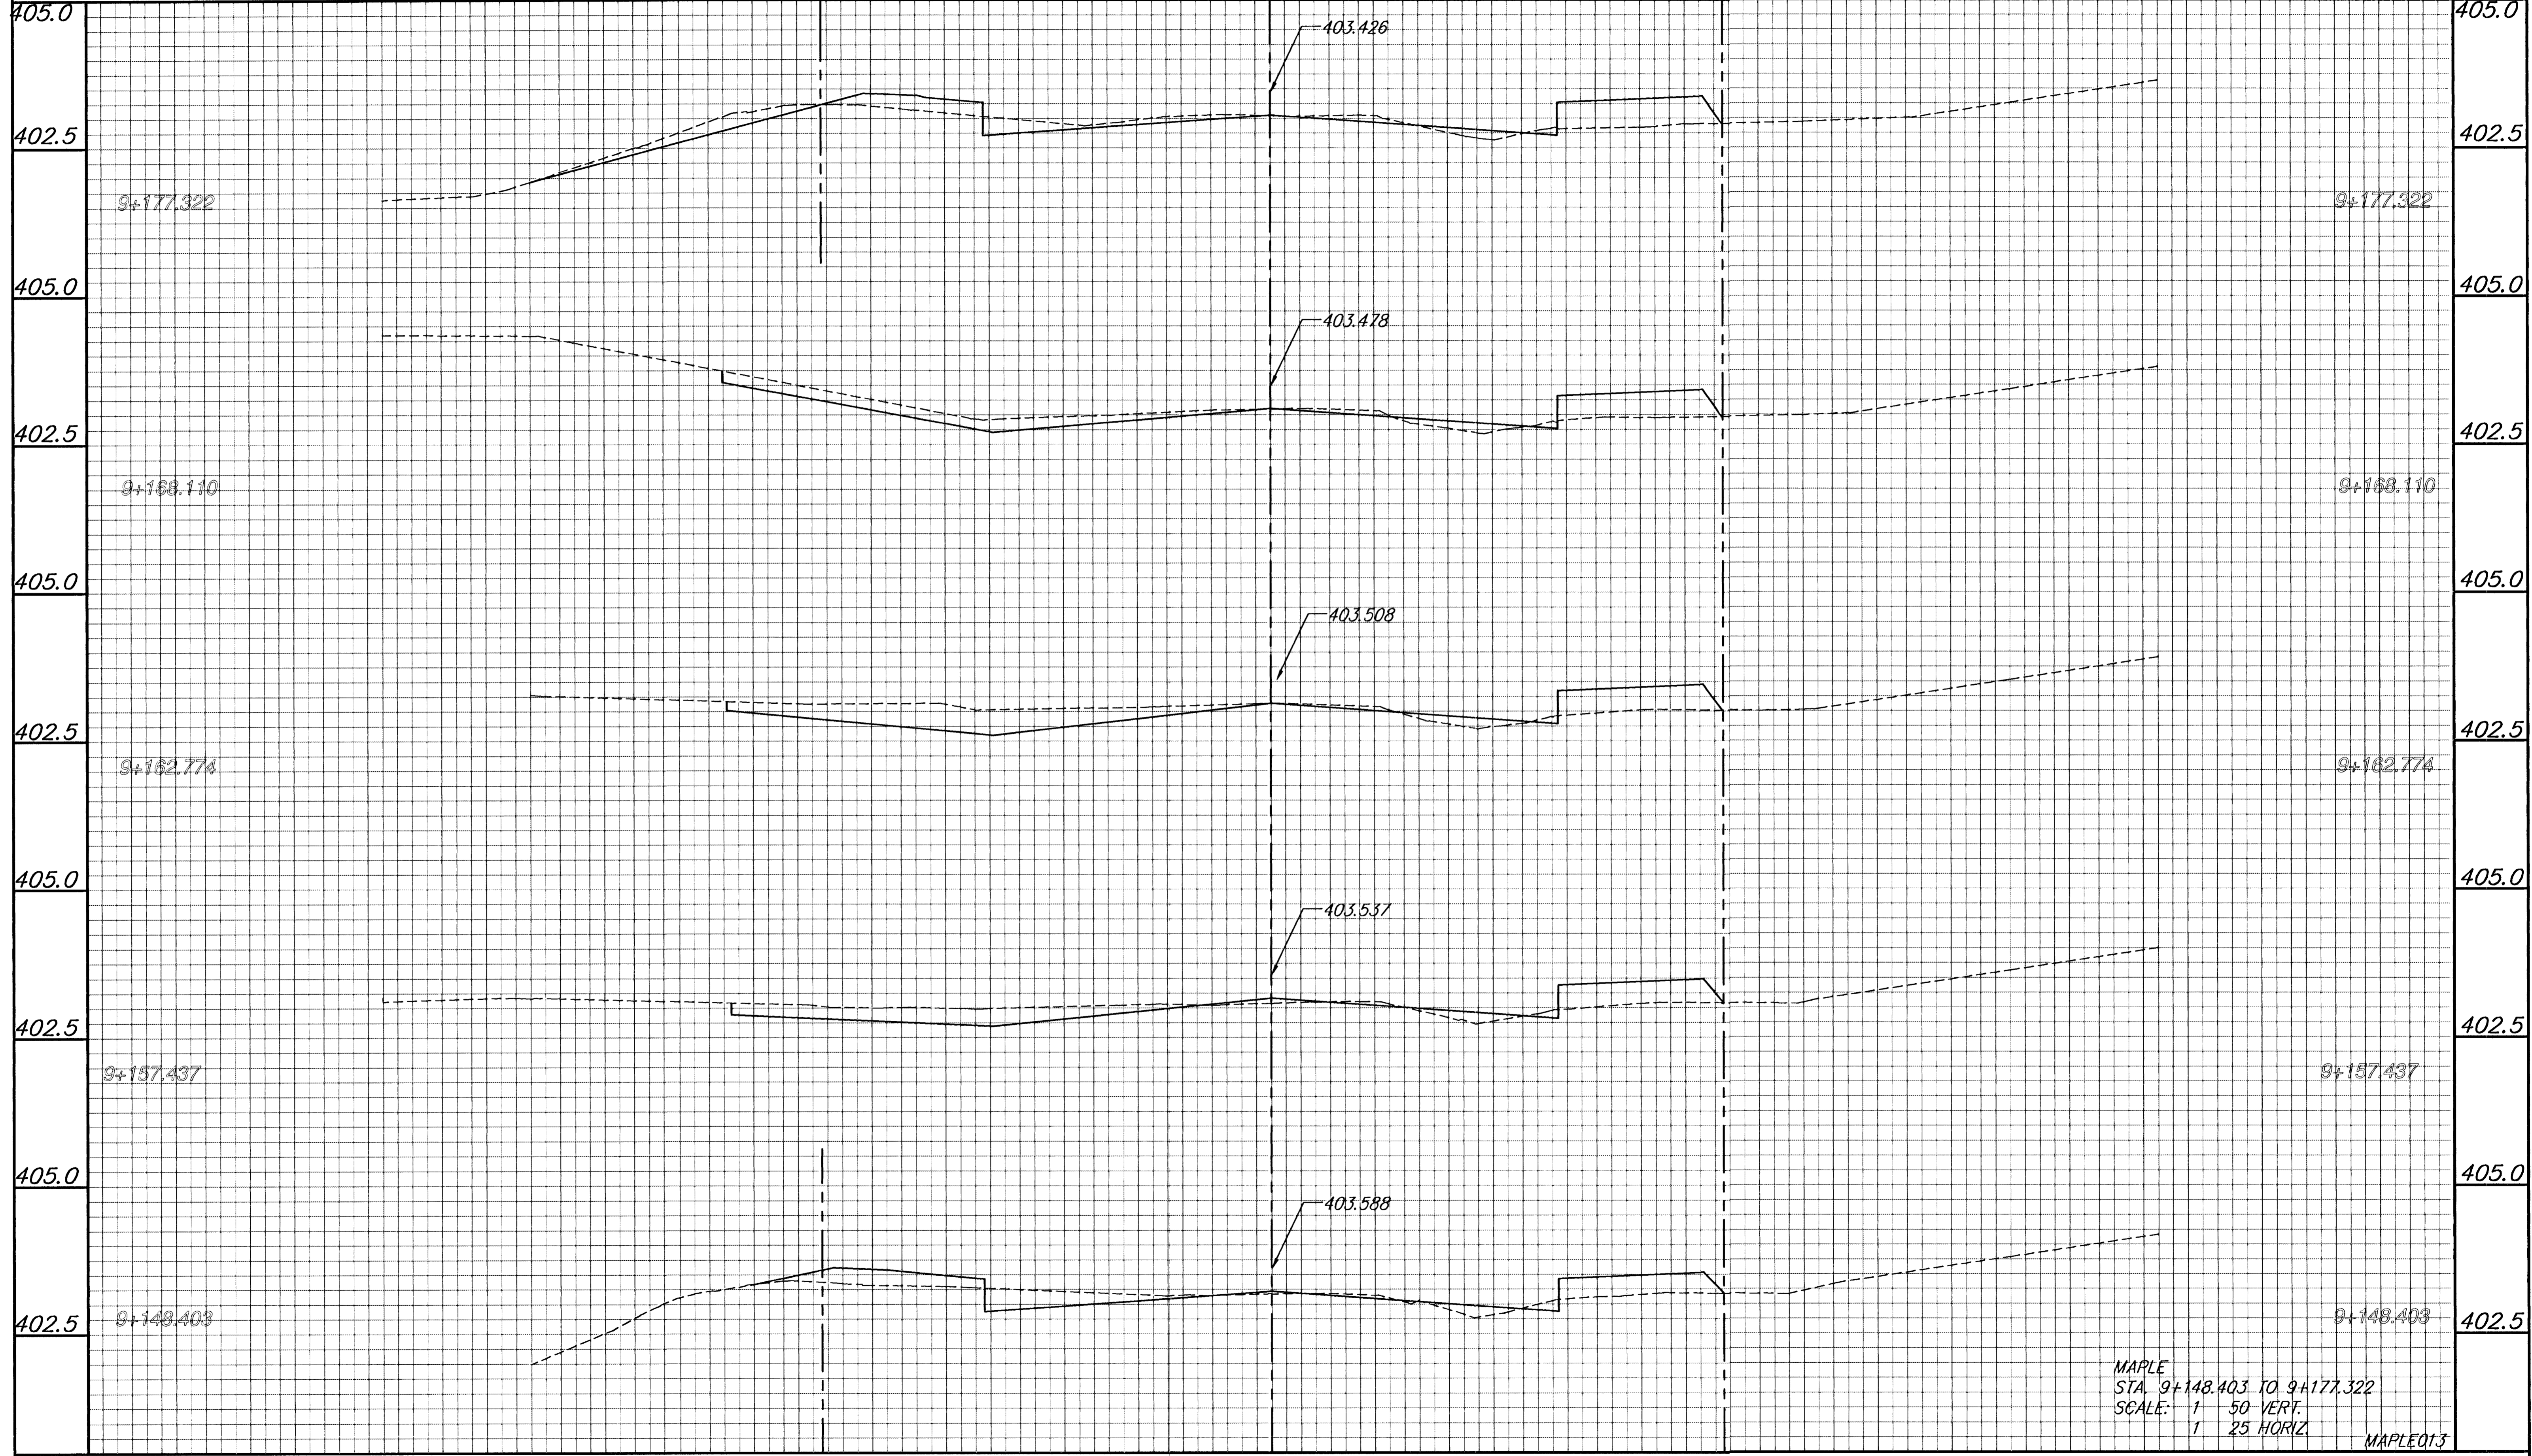

MAPLE  
 STA. 9+148.403 TO 9+177.322  
 SCALE: 1" = 50' VERT.  
 1" = 25' HORIZ.  
 MAPLE013