


A SOUTH EAST BRIDGE ELEVATION
 3/16"=1'-0"

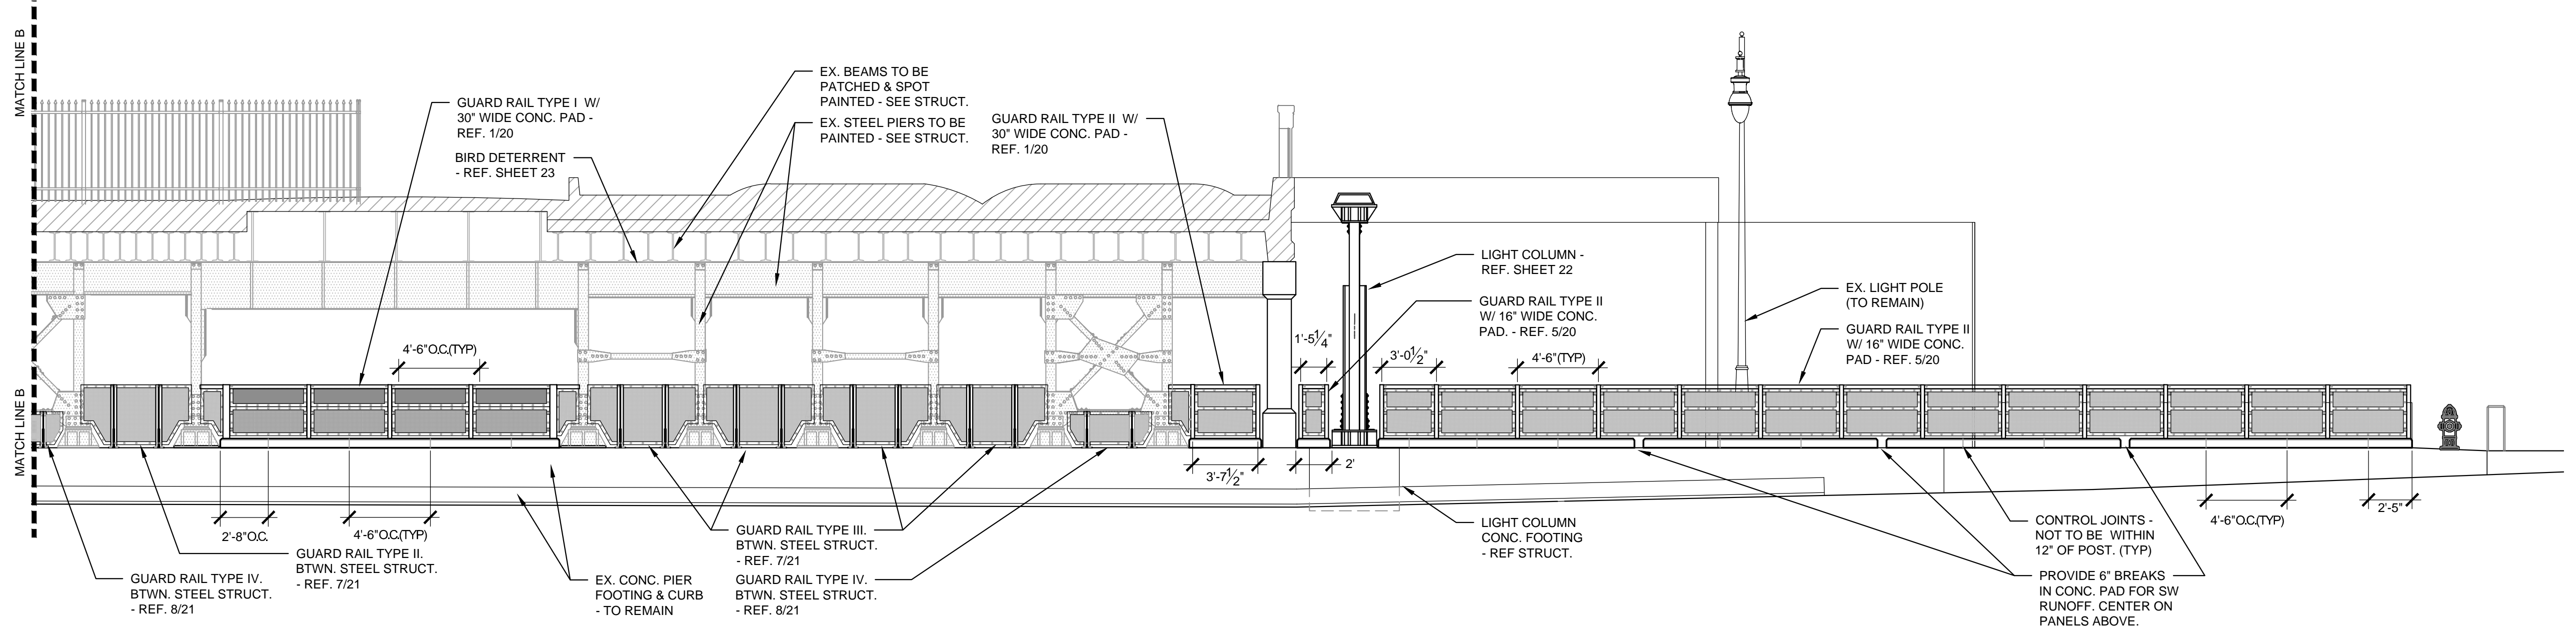

B SOUTHWEST BRIDGE ELEVATION
 3/16"=1'-0"

DOUGLAS AVE.-BNSF
 RAILROAD UNDERPASS
 IMPROVEMENTS
 WICHITA, KS

LKArchitecture
 Architecture • Engineering • Planning • Interior Design • Landscape Architecture