


| FHWA REGION NO. | STATE | PROJECT NUMBER | FISCAL YEAR | SHEET NUMBER | TOTAL SHEETS |
|-----------------|--------|----------------|-------------|--------------|--------------|
| 7 | KANSAS | 87N-0195-01 | 2001 | 117 | 127 |

| BY | DATE |
|----|------|
| | |
| | |
| | |

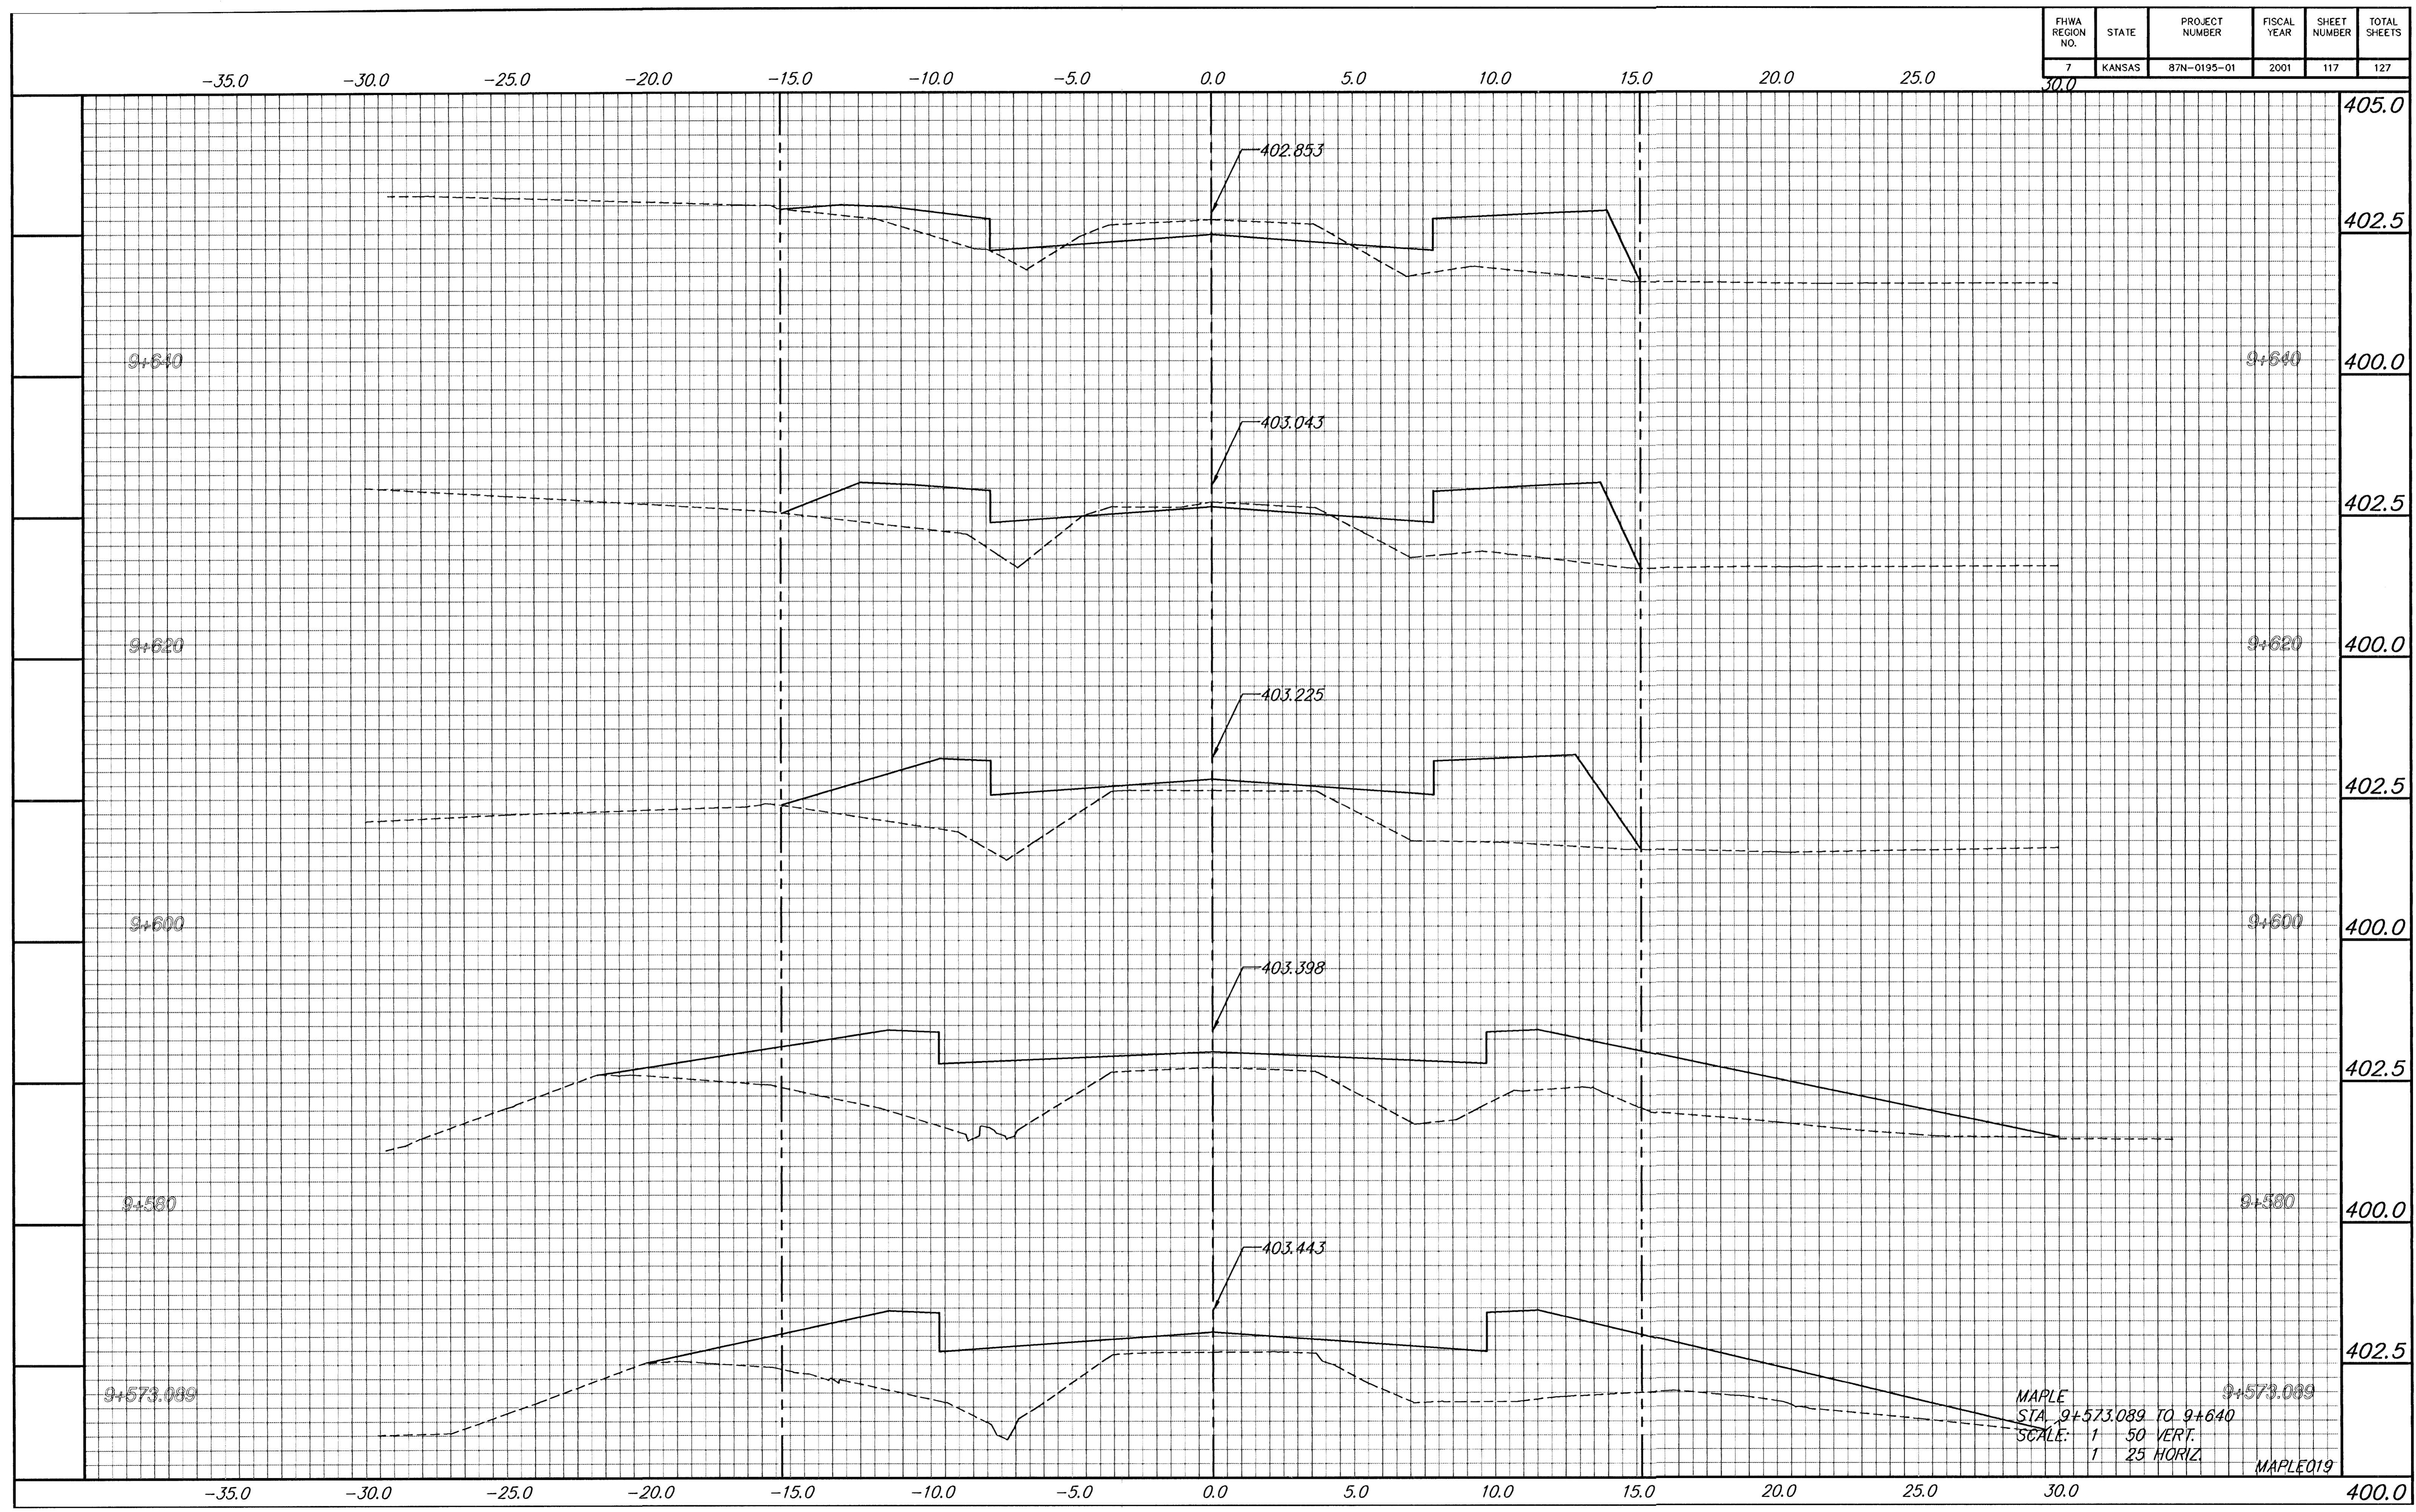

MAPLE
 STA. 9+573.089 TO 9+640
 SCALE: 1/50 VERT.
 1/25 HORIZ.
 MAPLE019