


FHWA REGION NO.	STATE	PROJECT NUMBER	FISCAL YEAR	SHEET NUMBER	TOTAL SHEETS
7	KANSAS	87N-0195-01	2001	120	127

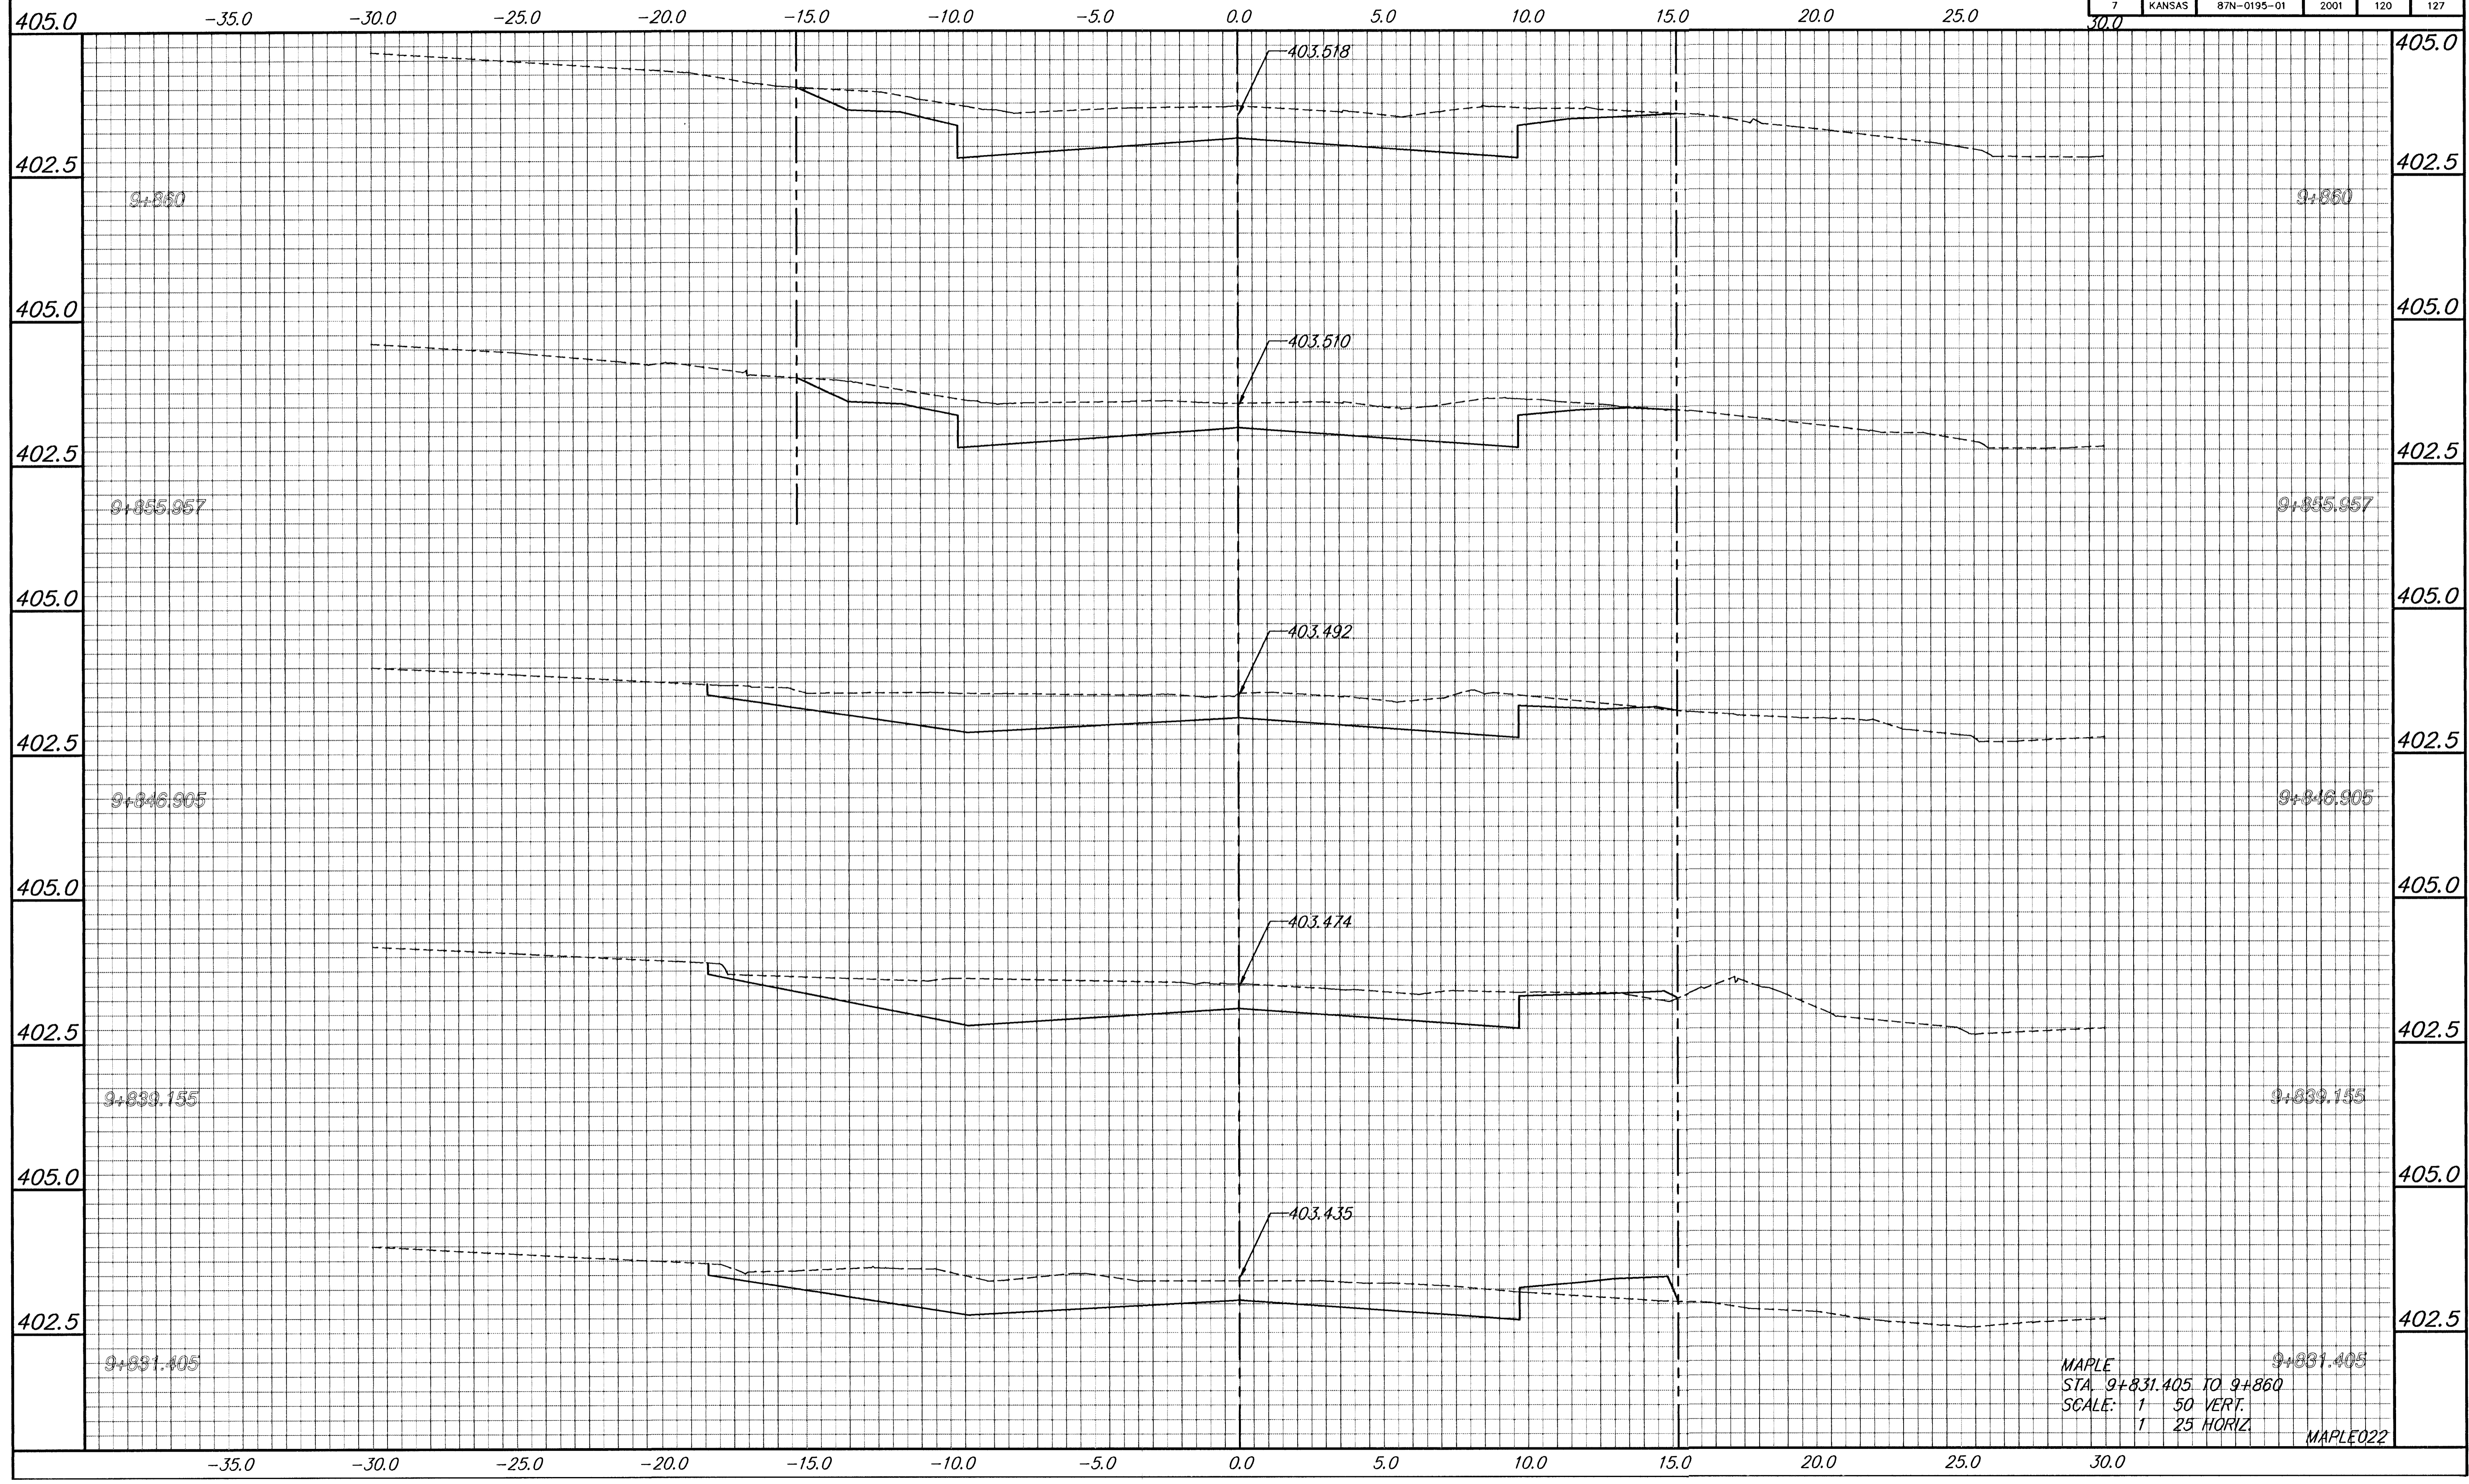

BY	DATE
REFERENCES NOTED	
REFERENCES CHECKED	

MAPLE  
 STA. 9+831.405 TO 9+860  
 SCALE: 1" = 50' VERT.  
 1" = 25' HORIZ.  
 MAPLE022