


FHWA REGION NO.	STATE	PROJECT NUMBER	FISCAL YEAR	SHEET NUMBER	TOTAL SHEETS
7	KANSAS	87N-0195-01	2001	121	127

BY	DATE

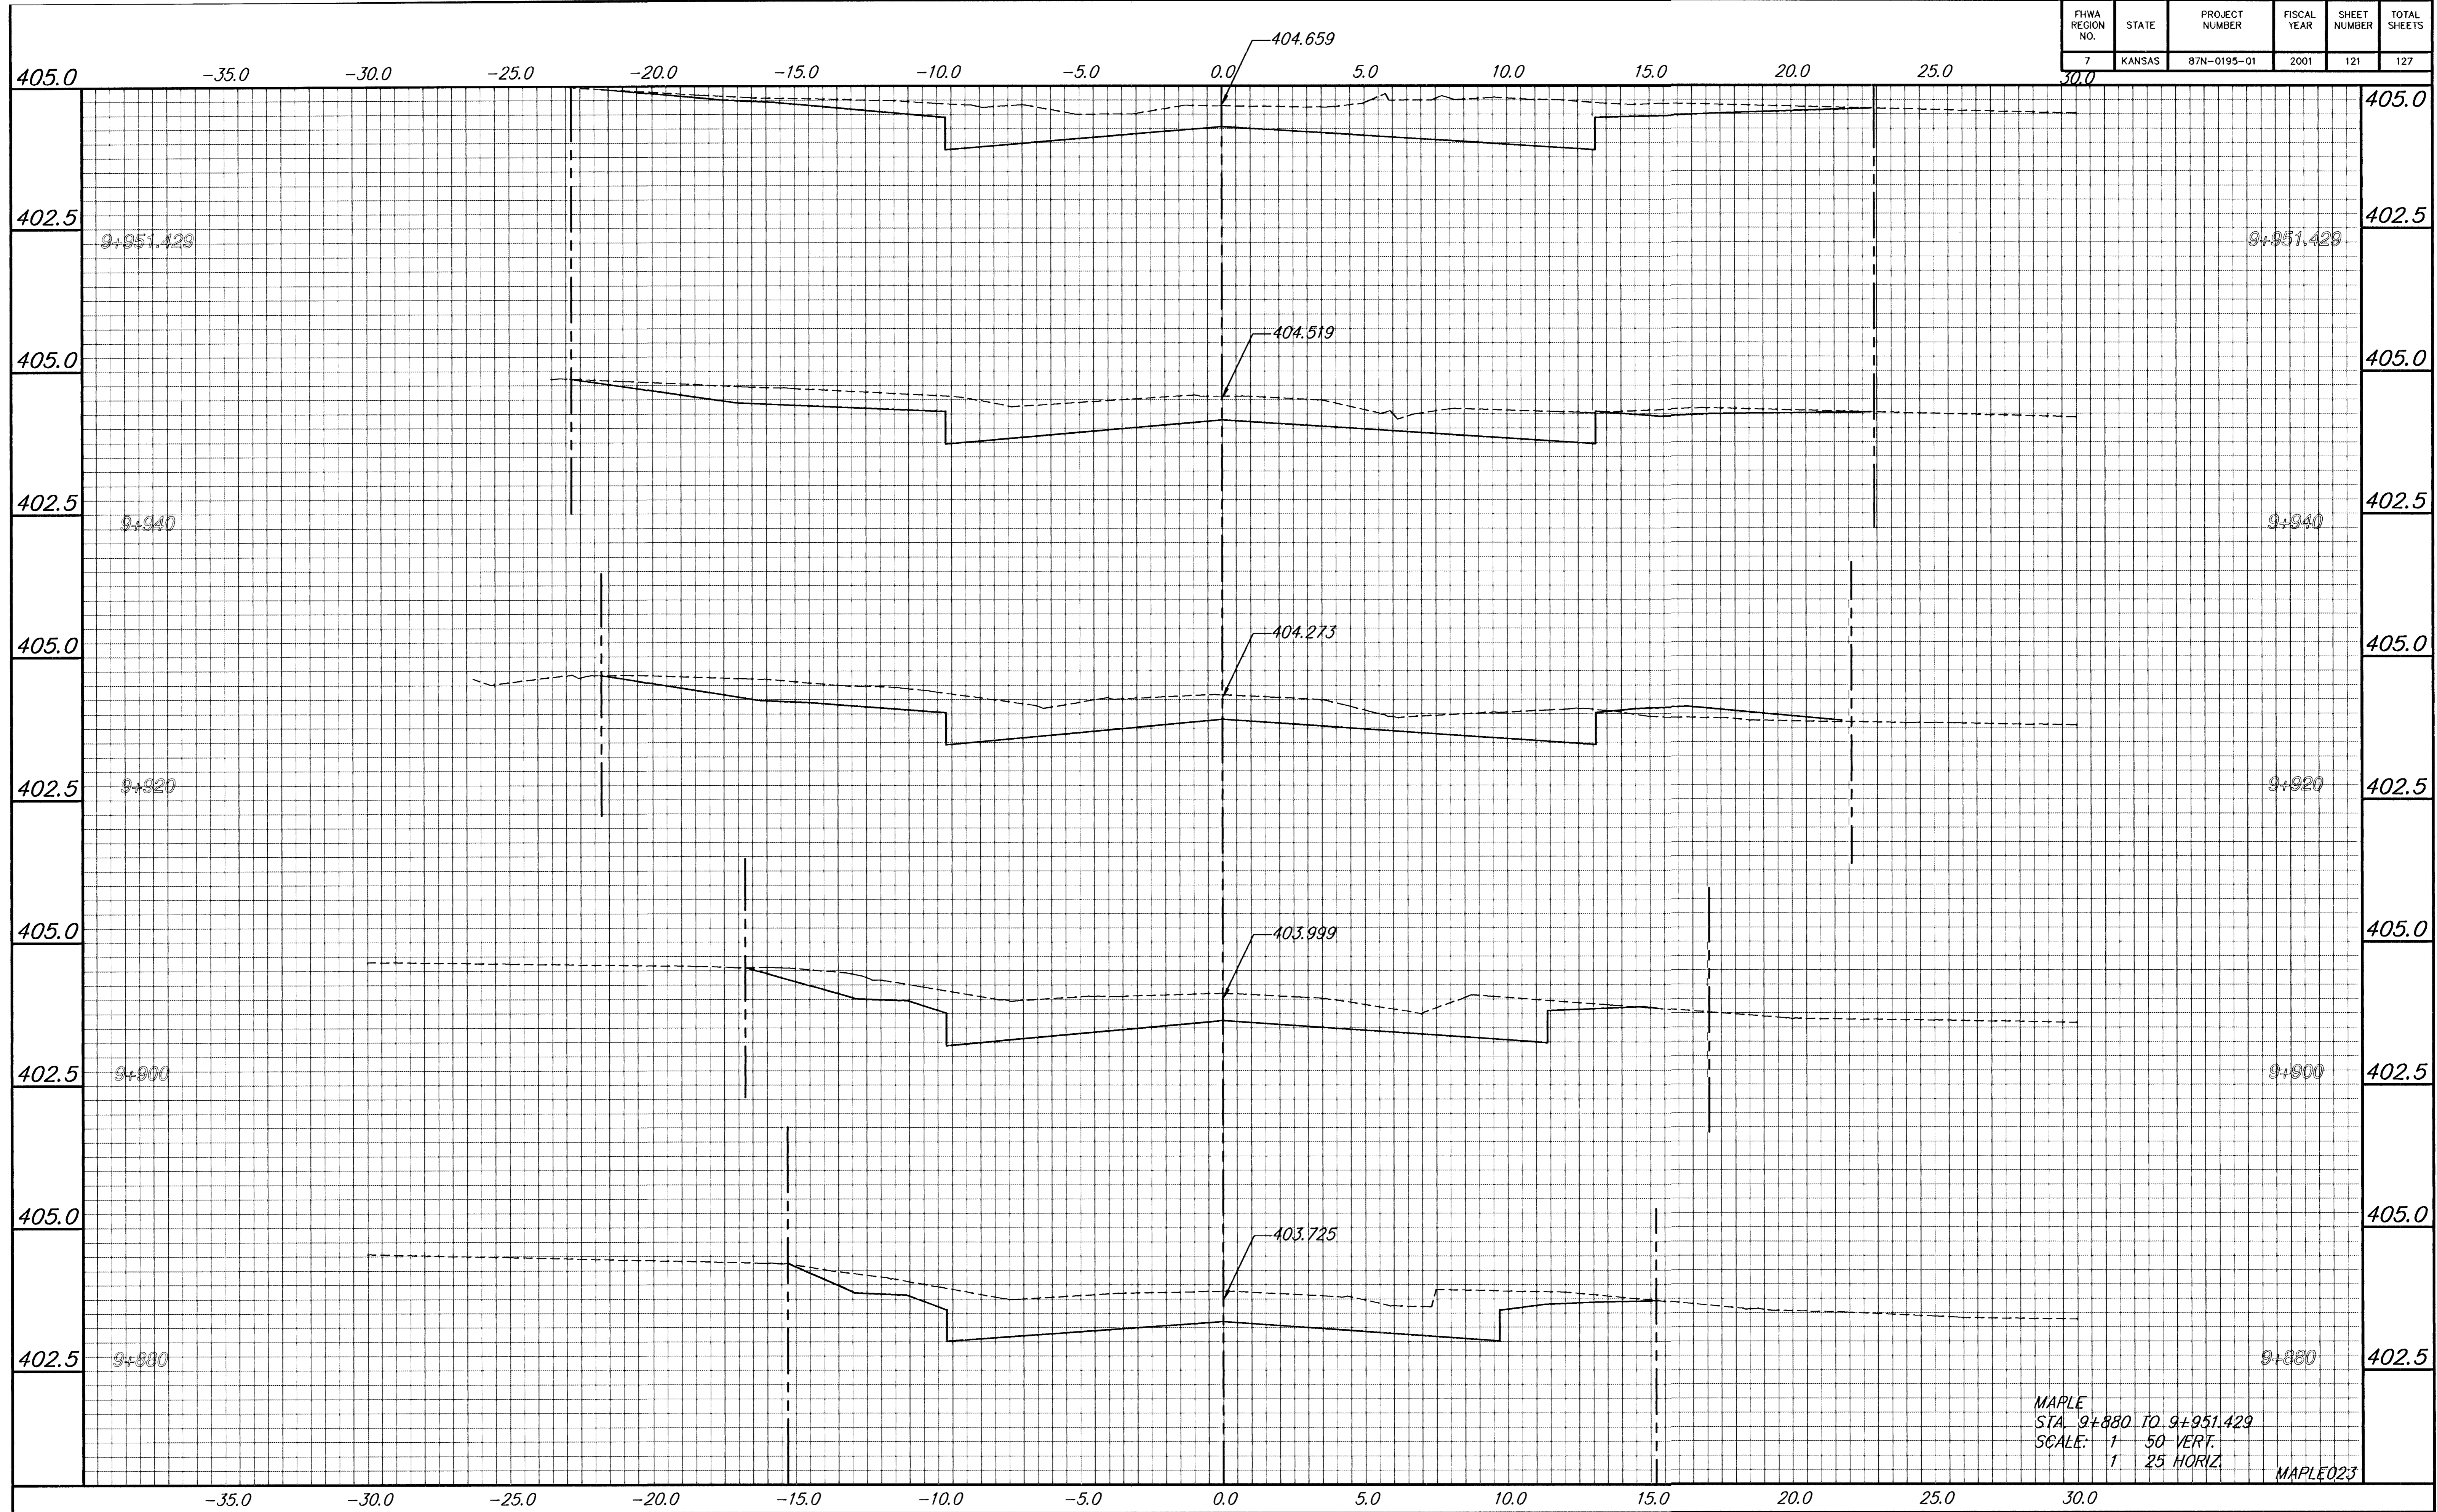

MAPLE  
 STA. 9+880 TO 9+951.429  
 SCALE: 1" = 50' VERT.  
 1" = 25' HORIZ.  
 MAPLE023