


DATE	
BY	
REFERENCES NOTED	
REFERENCES CHECKED	

FHWA REGION NO.	STATE	PROJECT NUMBER	FISCAL YEAR	SHEET NUMBER	TOTAL SHEETS
7	KANSAS	87N-0195-01	2001	123	127

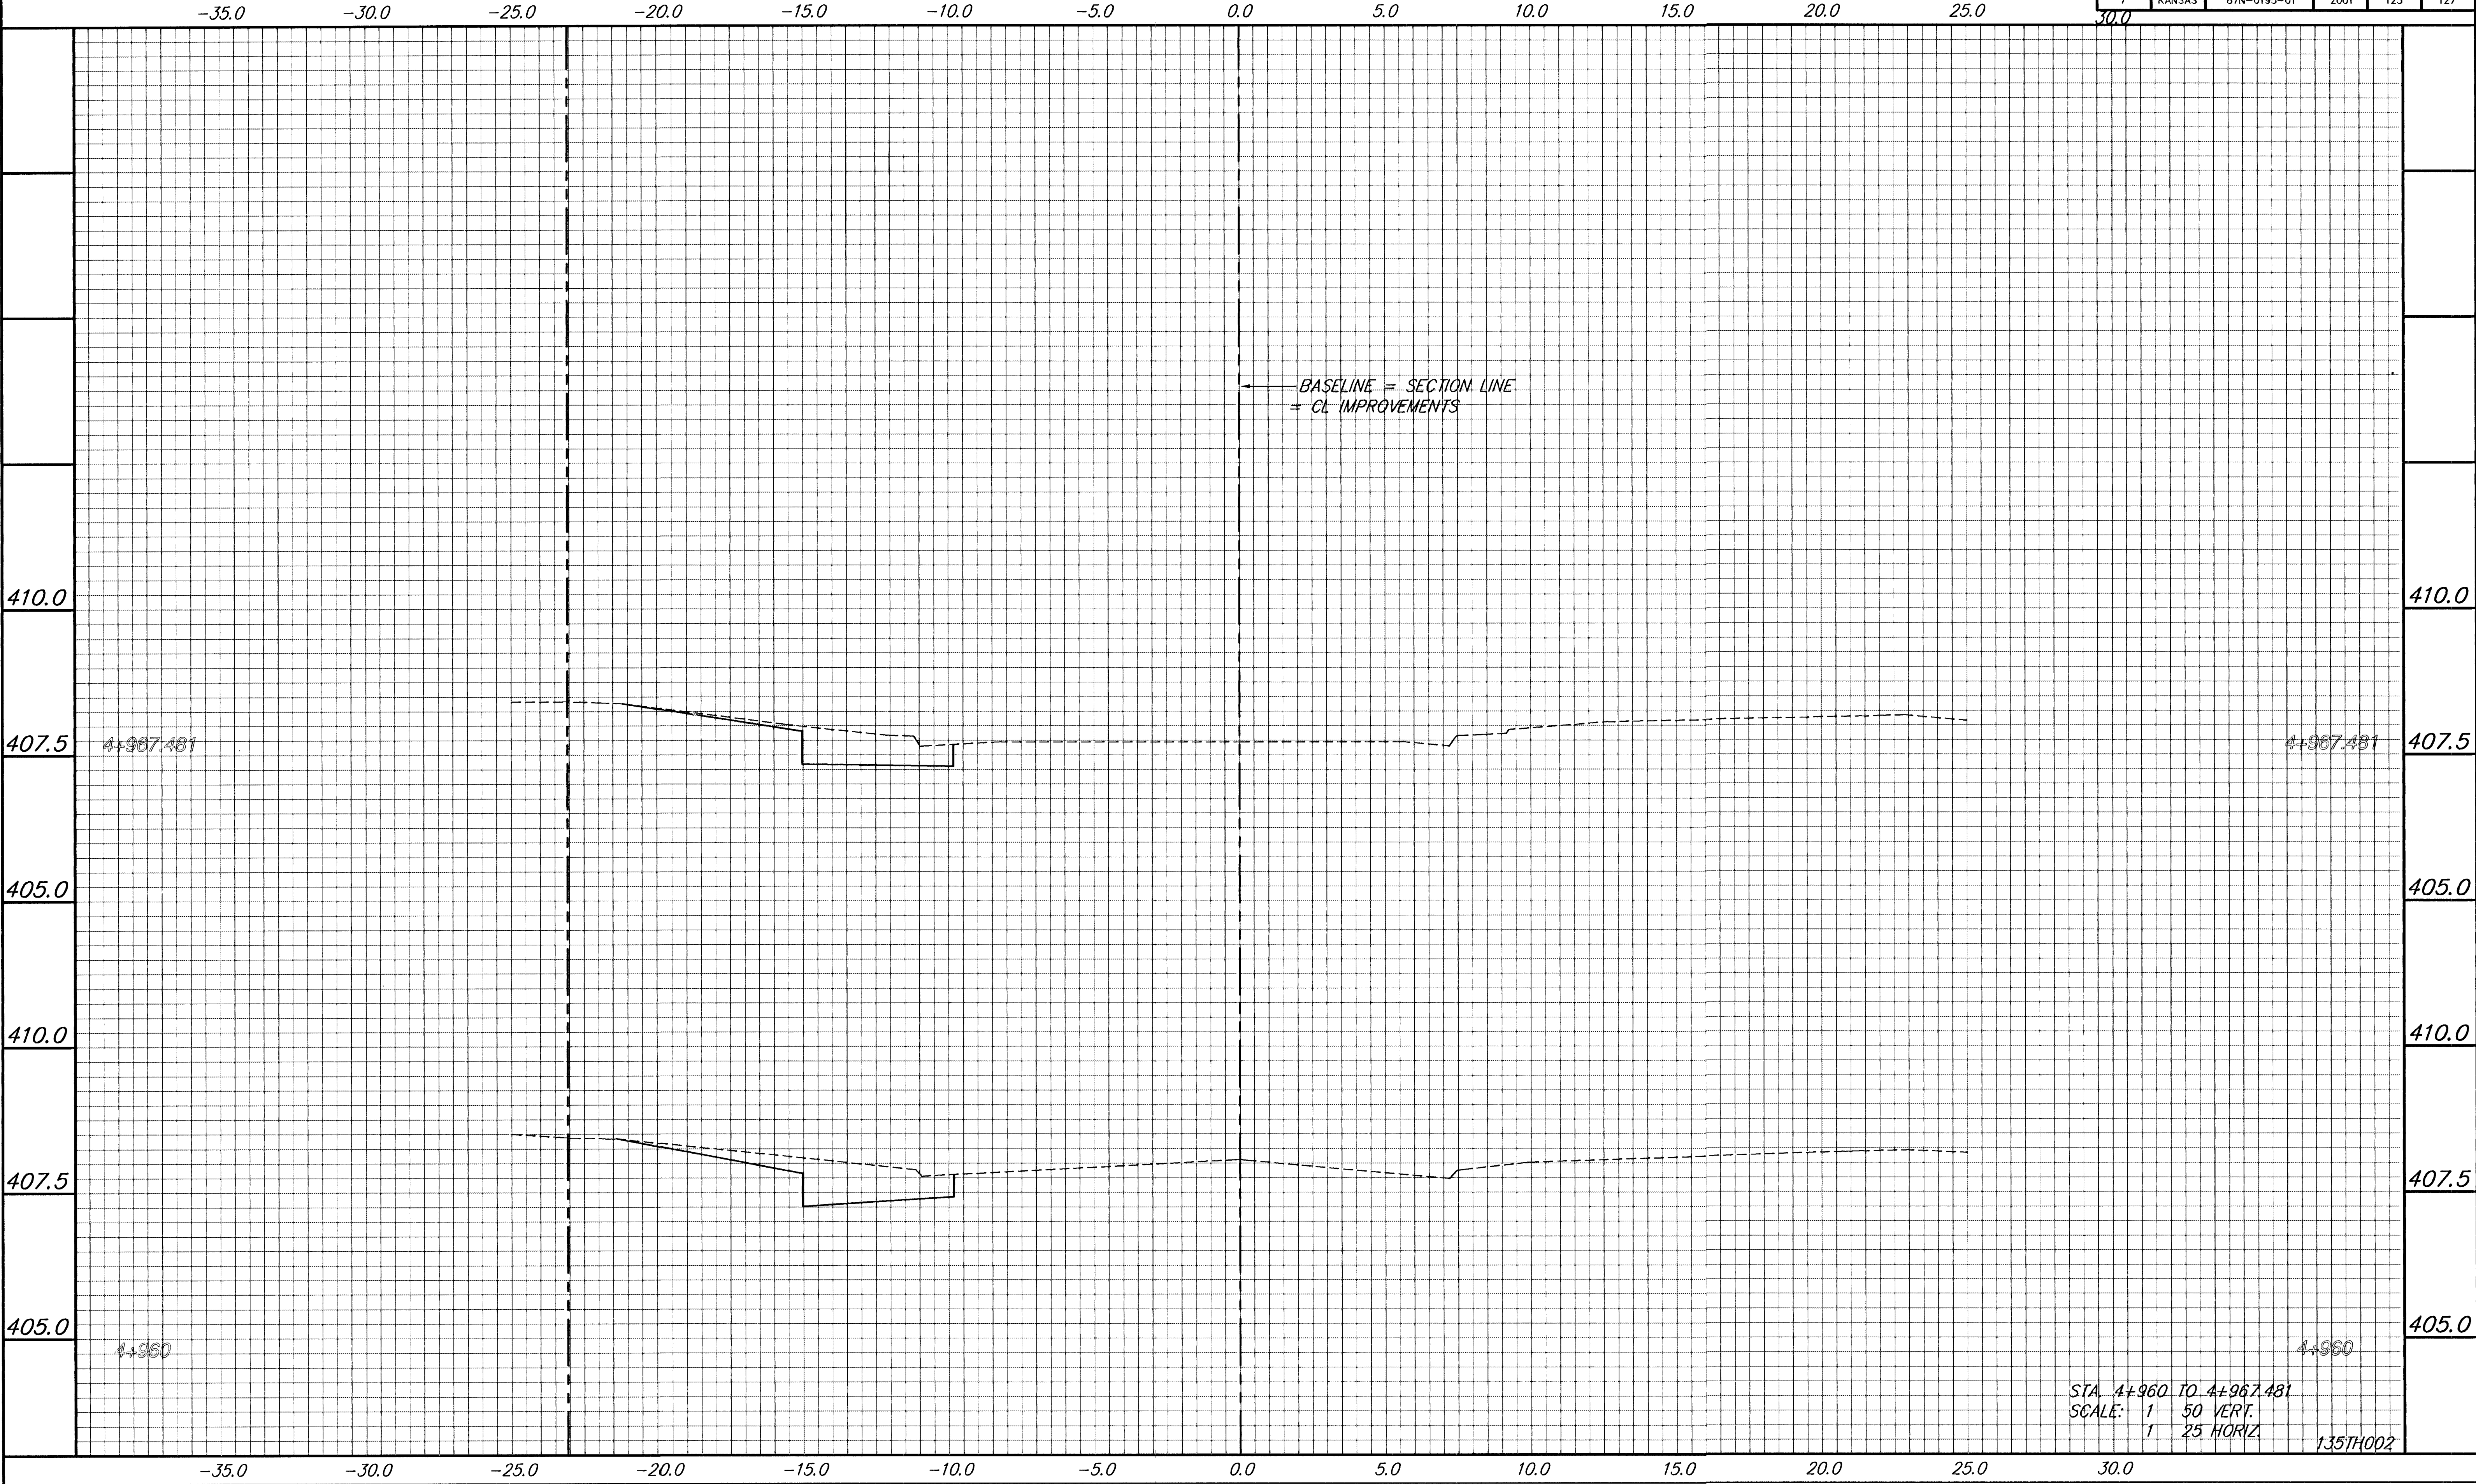

STA 4+960 TO 4+967.481
SCALE: 1" = 50' VERT.
1" = 25' HORIZ.
135TH002