


FHWA REGION NO.	STATE	PROJECT NUMBER	FISCAL YEAR	SHEET NUMBER	TOTAL SHEETS
7	KANSAS	87N-0195-01	2001	126	127

-35.0    -30.0    -25.0    -20.0    -15.0    -10.0    -5.0    0.0    5.0    10.0    15.0    20.0    25.0    30.0

BY	DATE
REFERENCES NOTED	
REFERENCES CHECKED	

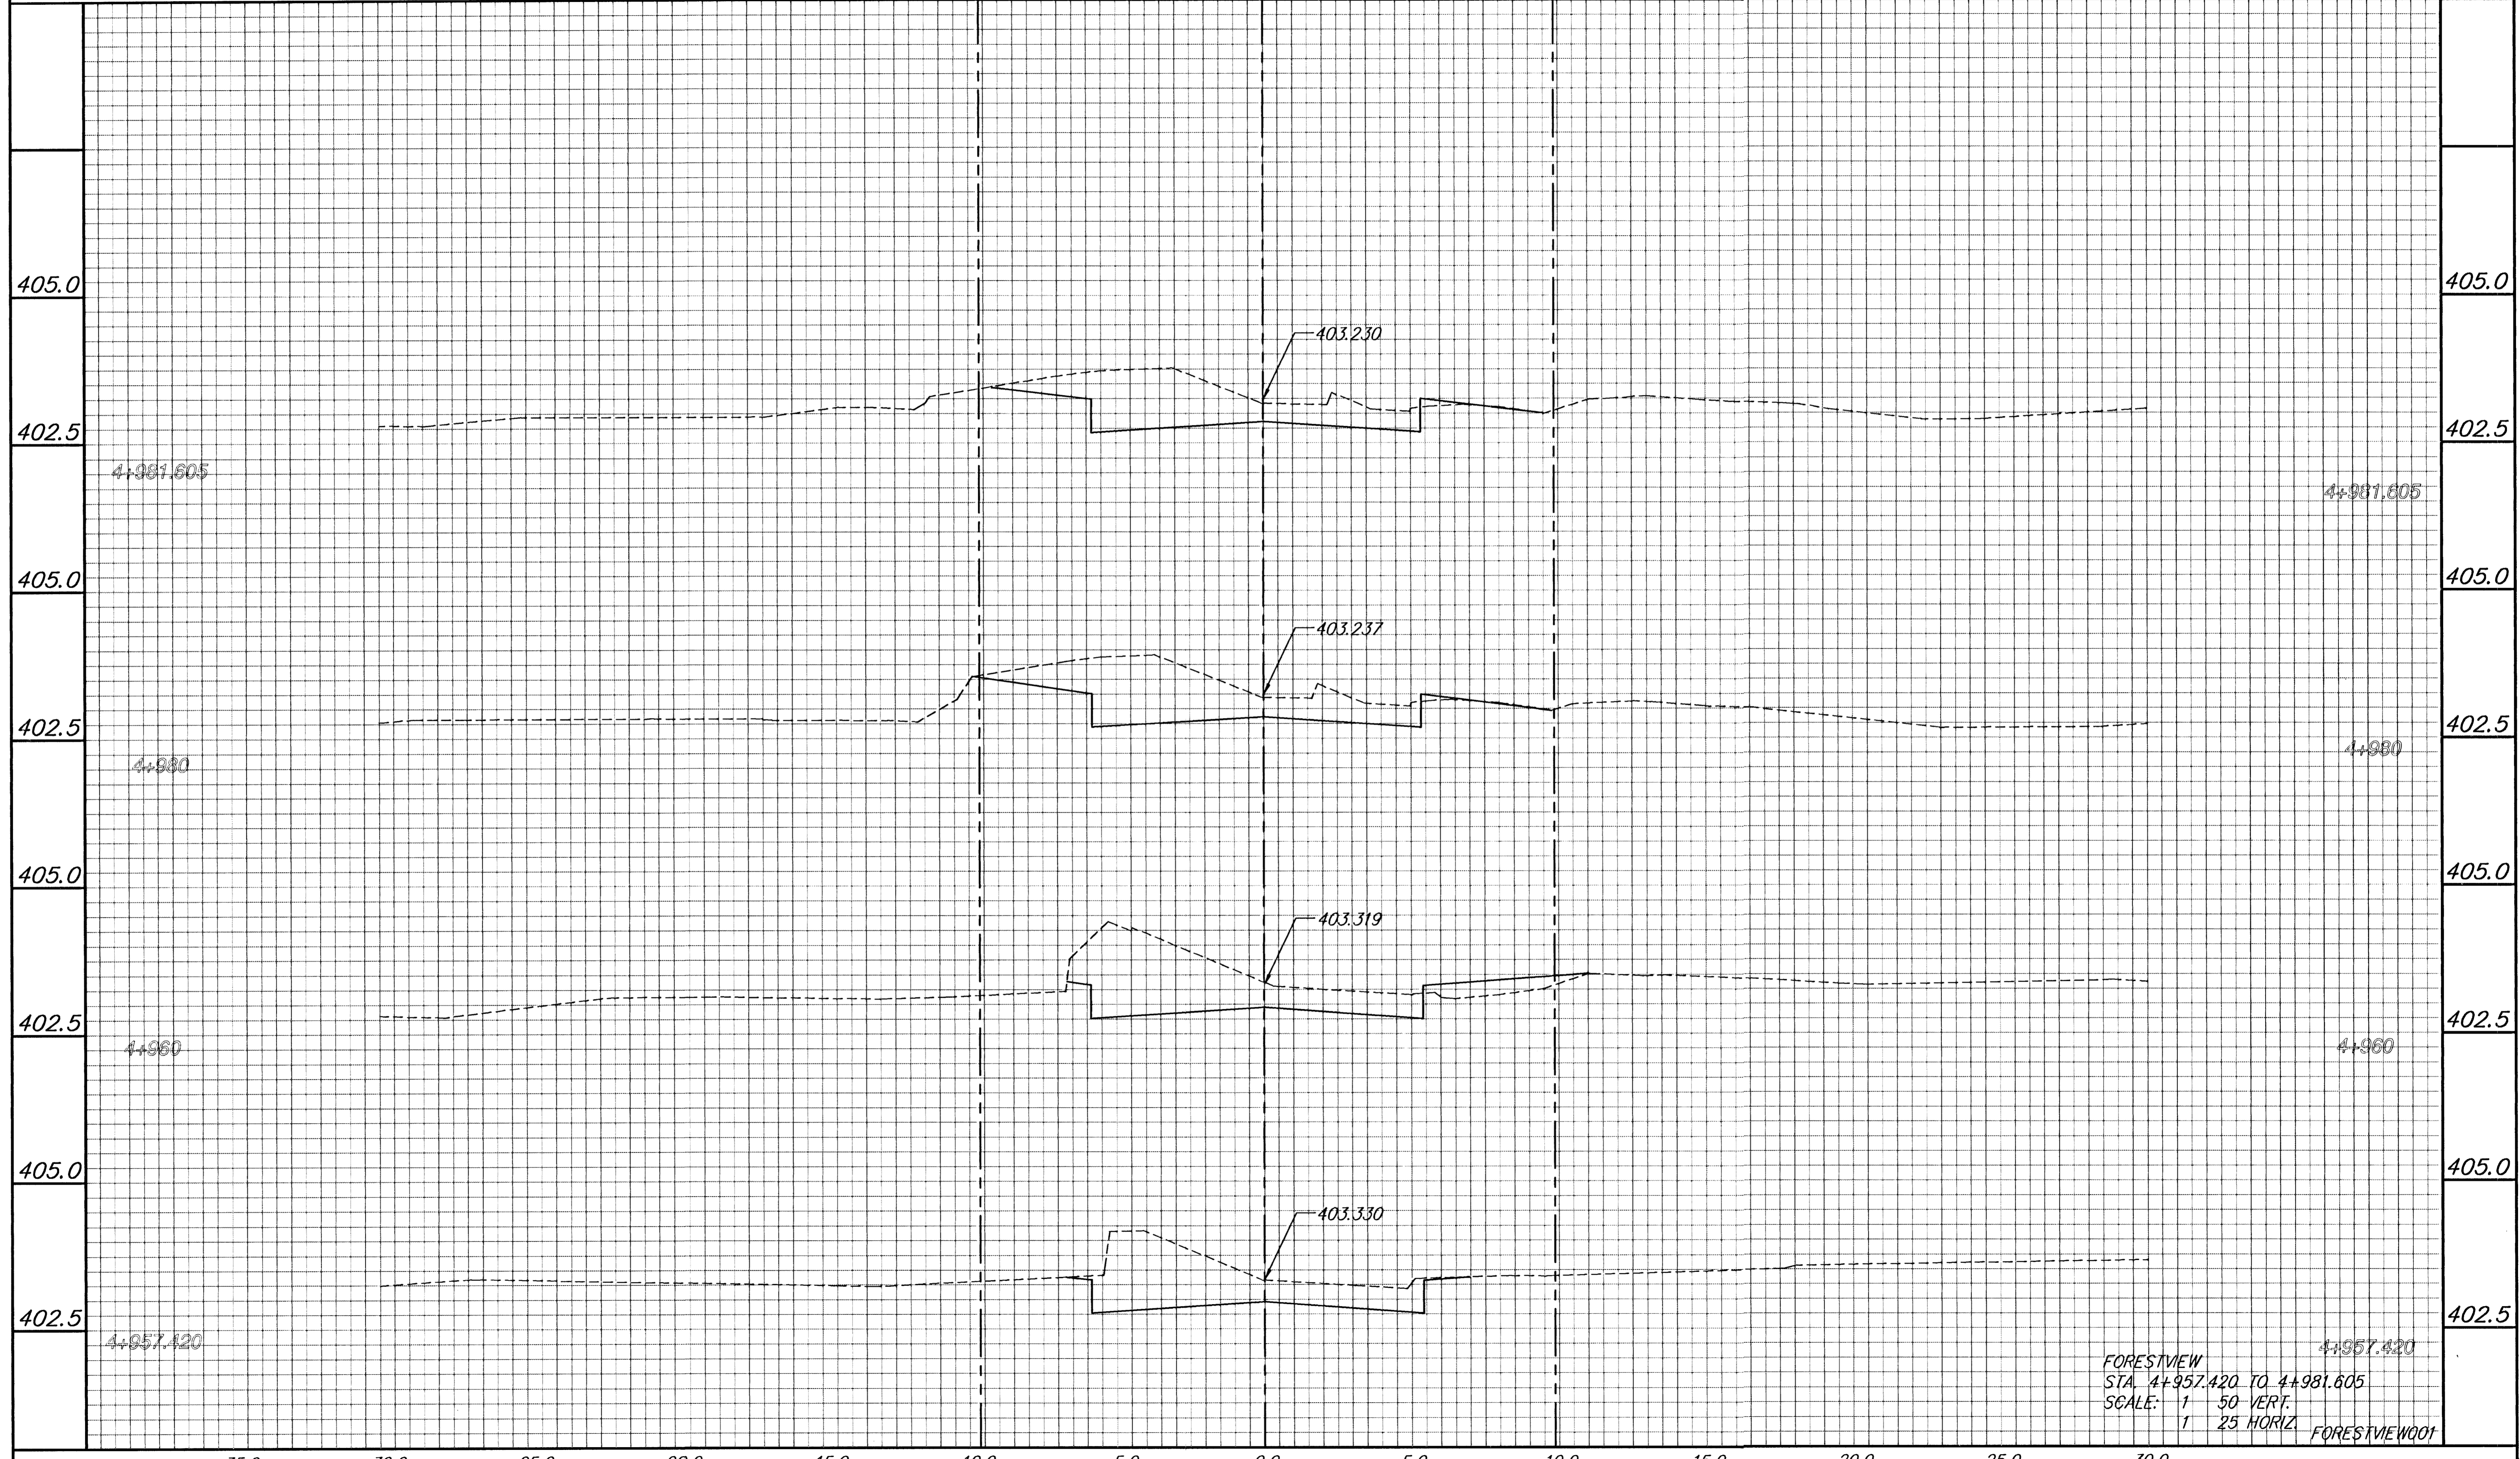

FORESTVIEW  
 STA. 4+957.420 TO 4+981.605  
 SCALE: 1" = 50' VERT.  
 1" = 25' HORIZ. FORESTVIEW001