

BENCHMARKS:
 Chiseled square at the end of the top of curb at the southeast corner of Ridge Port and 37th ST N.
 Elev. = 1333.05 NAVD88


Chiseled square on the south side of curb inlet on the east side of Lakeway ST
 Elev. = 1329.58 NAVD88



Coordinate Points			
Point #	Northing	Easting	Elev
1	1,709,460.53	1,626,686.71	
2	1,708,142.39	1,626,709.46	
3	1,708,116.72	1,625,402.09	
6	1,709,308.27	1,625,402.92	
7	1,708,233.08	1,625,482.53	
8	1,708,078.27	1,625,530.45	
9	1,708,048.99	1,625,589.14	
101	1,708,406.33	1,626,102.00	1332.43
102	1,709,034.28	1,625,780.64	1330.64
103	1,708,396.63	1,625,800.59	1329.71
104	1,708,122.02	1,626,191.52	1329.66
105	1,709,096.30	1,625,689.48	
106	1,709,053.89	1,625,537.05	
107	1,709,039.60	1,625,565.69	
108	1,709,048.17	1,625,534.20	
109	1,709,033.88	1,625,562.83	
110	1,708,947.14	1,625,511.52	
111	1,708,947.82	1,625,543.51	
112	1,708,847.17	1,625,513.64	
113	1,708,847.85	1,625,545.63	
114	1,708,786.88	1,625,523.56	
115	1,708,796.49	1,625,554.08	
116	1,708,735.53	1,625,532.01	
118	1,708,736.21	1,625,564.00	
119	1,708,696.54	1,625,532.84	
120	1,708,697.22	1,625,564.83	
121	1,708,577.50	1,625,535.35	
122	1,708,578.18	1,625,567.36	
123	1,708,523.66	1,625,531.65	
124	1,708,518.60	1,625,563.25	
125	1,708,502.20	1,625,560.62	
126	1,708,481.33	1,625,572.93	
127	1,708,450.03	1,625,519.85	
128	1,709,032.31	1,625,690.84	
129	1,709,036.76	1,625,900.70	
130	1,709,038.25	1,625,970.68	
131	1,709,018.17	1,625,920.10	
132	1,709,018.85	1,625,952.09	
133	1,708,855.86	1,625,923.54	
134	1,708,856.54	1,625,955.53	
135	1,708,795.57	1,625,933.46	
136	1,708,805.18	1,625,963.99	
137	1,708,744.22	1,625,941.91	
138	1,708,744.90	1,625,973.91	
139	1,708,586.19	1,625,945.27	
140	1,708,586.87	1,625,977.26	
141	1,708,532.52	1,625,941.58	
142	1,708,527.47	1,625,973.18	
143	1,708,511.51	1,625,970.63	
144	1,708,459.31	1,625,929.89	
145	1,708,490.64	1,625,982.95	
146	1,709,107.69	1,626,226.38	
147	1,709,043.70	1,626,227.74	
148	1,709,095.24	1,626,296.50	
149	1,709,103.04	1,626,319.64	
150	1,709,086.38	1,626,346.96	
151	1,708,062.23	1,626,350.61	
152	1,709,145.00	1,626,330.95	
153	1,709,145.68	1,626,362.94	
154	1,709,226.89	1,626,329.21	
155	1,709,227.57	1,626,361.20	
156	1,709,245.48	1,626,309.81	
157	1,709,244.95	1,626,284.82	
158	1,709,276.95	1,626,284.14	
159	1,709,278.49	1,626,404.11	
160	1,709,247.50	1,626,404.79	
161	1,709,246.97	1,626,379.79	
162	1,708,928.23	1,626,348.21	
163	1,708,929.59	1,626,412.20	
164	1,708,861.18	1,626,413.65	
165	1,708,914.74	1,626,533.54	
166	1,708,882.74	1,626,534.22	
167	1,708,959.13	1,626,551.60	
168	1,708,959.81	1,626,583.60	

Coordinate Points			
Point #	Northing	Easting	Elev
169	1,708,864.15	1,626,553.62	
170	1,708,839.16	1,626,554.15	
171	1,708,839.84	1,626,586.14	
172	1,708,584.36	1,626,419.52	
174	1,708,565.77	1,626,438.92	
175	1,708,514.38	1,626,421.01	
176	1,708,612.33	1,626,558.96	
177	1,708,613.01	1,626,590.95	
178	1,708,517.35	1,626,560.97	
179	1,708,535.94	1,626,541.58	
180	1,708,492.36	1,626,561.50	
181	1,708,493.03	1,626,593.50	
182	1,708,402.05	1,626,359.37	
183	1,708,403.41	1,626,423.36	
184	1,708,318.91	1,626,301.40	
185	1,708,317.50	1,626,398.52	
186	1,708,292.84	1,626,378.12	
187	1,708,258.40	1,626,322.24	
188	1,708,298.98	1,626,451.73	
189	1,708,266.89	1,626,452.41	
190	1,708,300.83	1,626,538.59	
191	1,708,345.22	1,626,556.65	
192	1,708,345.90	1,626,588.65	
193	1,708,320.23	1,626,557.18	
194	1,708,250.24	1,626,558.67	
195	1,708,225.25	1,626,559.20	
196	1,708,225.93	1,626,591.19	
197	1,708,255.38	1,626,214.57	
198	1,708,228.11	1,626,197.82	
199	1,708,143.24	1,626,178.70	
200	1,708,144.50	1,626,242.68	
201	1,708,131.93	1,626,178.92	
202	1,708,133.19	1,626,242.92	
203	1,708,281.15	1,626,119.55	
204	1,708,249.16	1,626,120.23	
205	1,708,280.80	1,626,103.07	
206	1,708,248.81	1,626,103.74	
207	1,708,274.97	1,626,057.61	
208	1,708,243.85	1,626,065.02	
209	1,708,270.01	1,626,018.88	
210	1,708,238.02	1,626,019.56	
211	1,708,269.48	1,625,994.00	
212	1,708,237.49	1,625,994.68	
213	1,708,274.81	1,625,932.89	
214	1,708,243.42	1,625,926.68	
215	1,708,280.74	1,625,864.89	
216	1,708,248.75	1,625,865.57	
217	1,708,280.21	1,625,840.00	
218	1,708,248.22	1,625,840.68	
219	1,708,273.72	1,625,789.39	
220	1,708,241.72	1,625,770.06	
221	1,708,269.54	1,625,572.39	
222	1,708,237.54	1,625,573.07	
223	1,708,218.14	1,625,554.48	
224	1,708,193.15	1,625,555.01	
225	1,708,192.47	1,625,523.02	
226	1,708,312.44	1,625,520.47	
227	1,708,313.12	1,625,552.46	
228	1,708,288.13	1,625,553.00	
229	1,708,118.72	1,625,508.56	
230	1,708,373.04	1,625,391.54	
231	1,708,373.25	1,625,401.54	
232	1,708,383.04	1,625,391.42	
233	1,708,374.91	1,625,479.52	
1000	1,709,432.95	1,625,390.71	1331.87
1001	1,709,488.02	1,627,982.61	1333.62
1002	1,708,404.76	1,625,550.36	1330.15
1003	1,708,468.64	1,625,590.55	1330.76
1004	1,709,078.26	1,625,530.46	1331.00
1005	1,709,105.84	1,625,620.73	1330.50
1006	1,709,033.64	1,625,656.70	1330.33
1007	1,709,098.12	1,625,776.90	1330.58

SWS Points			
Point #	Northing	Easting	Description
7001	1708133.00	1626233.24	0+00
7002	1708147.99	1626232.95	MH
7003	1708248.76	1626278.85	CL 1/S FC
7004	1708319.37	1626239.10	2+08.0
7005	1708324.70	1626236.07	End Sec

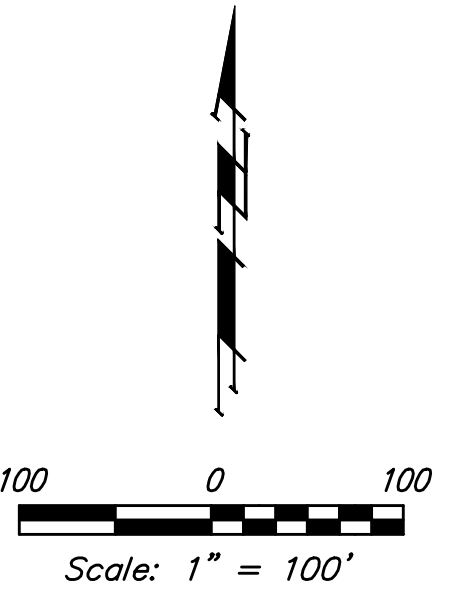

Baughman

ENGINEERING | SURVEYING | PLANNING | LANDSCAPE ARCHITECTURE

Siena Lakes Addition - Phase II

COORDINATES

Storm Water Sewer #695

PROJECT NUMBER
468-85053

REVISIONS:

DESIGN
AEG

APPROVED

SCALE
Noted

SHEET

DRAWN
JAK

DATE
12/27/17

12 OF 14