

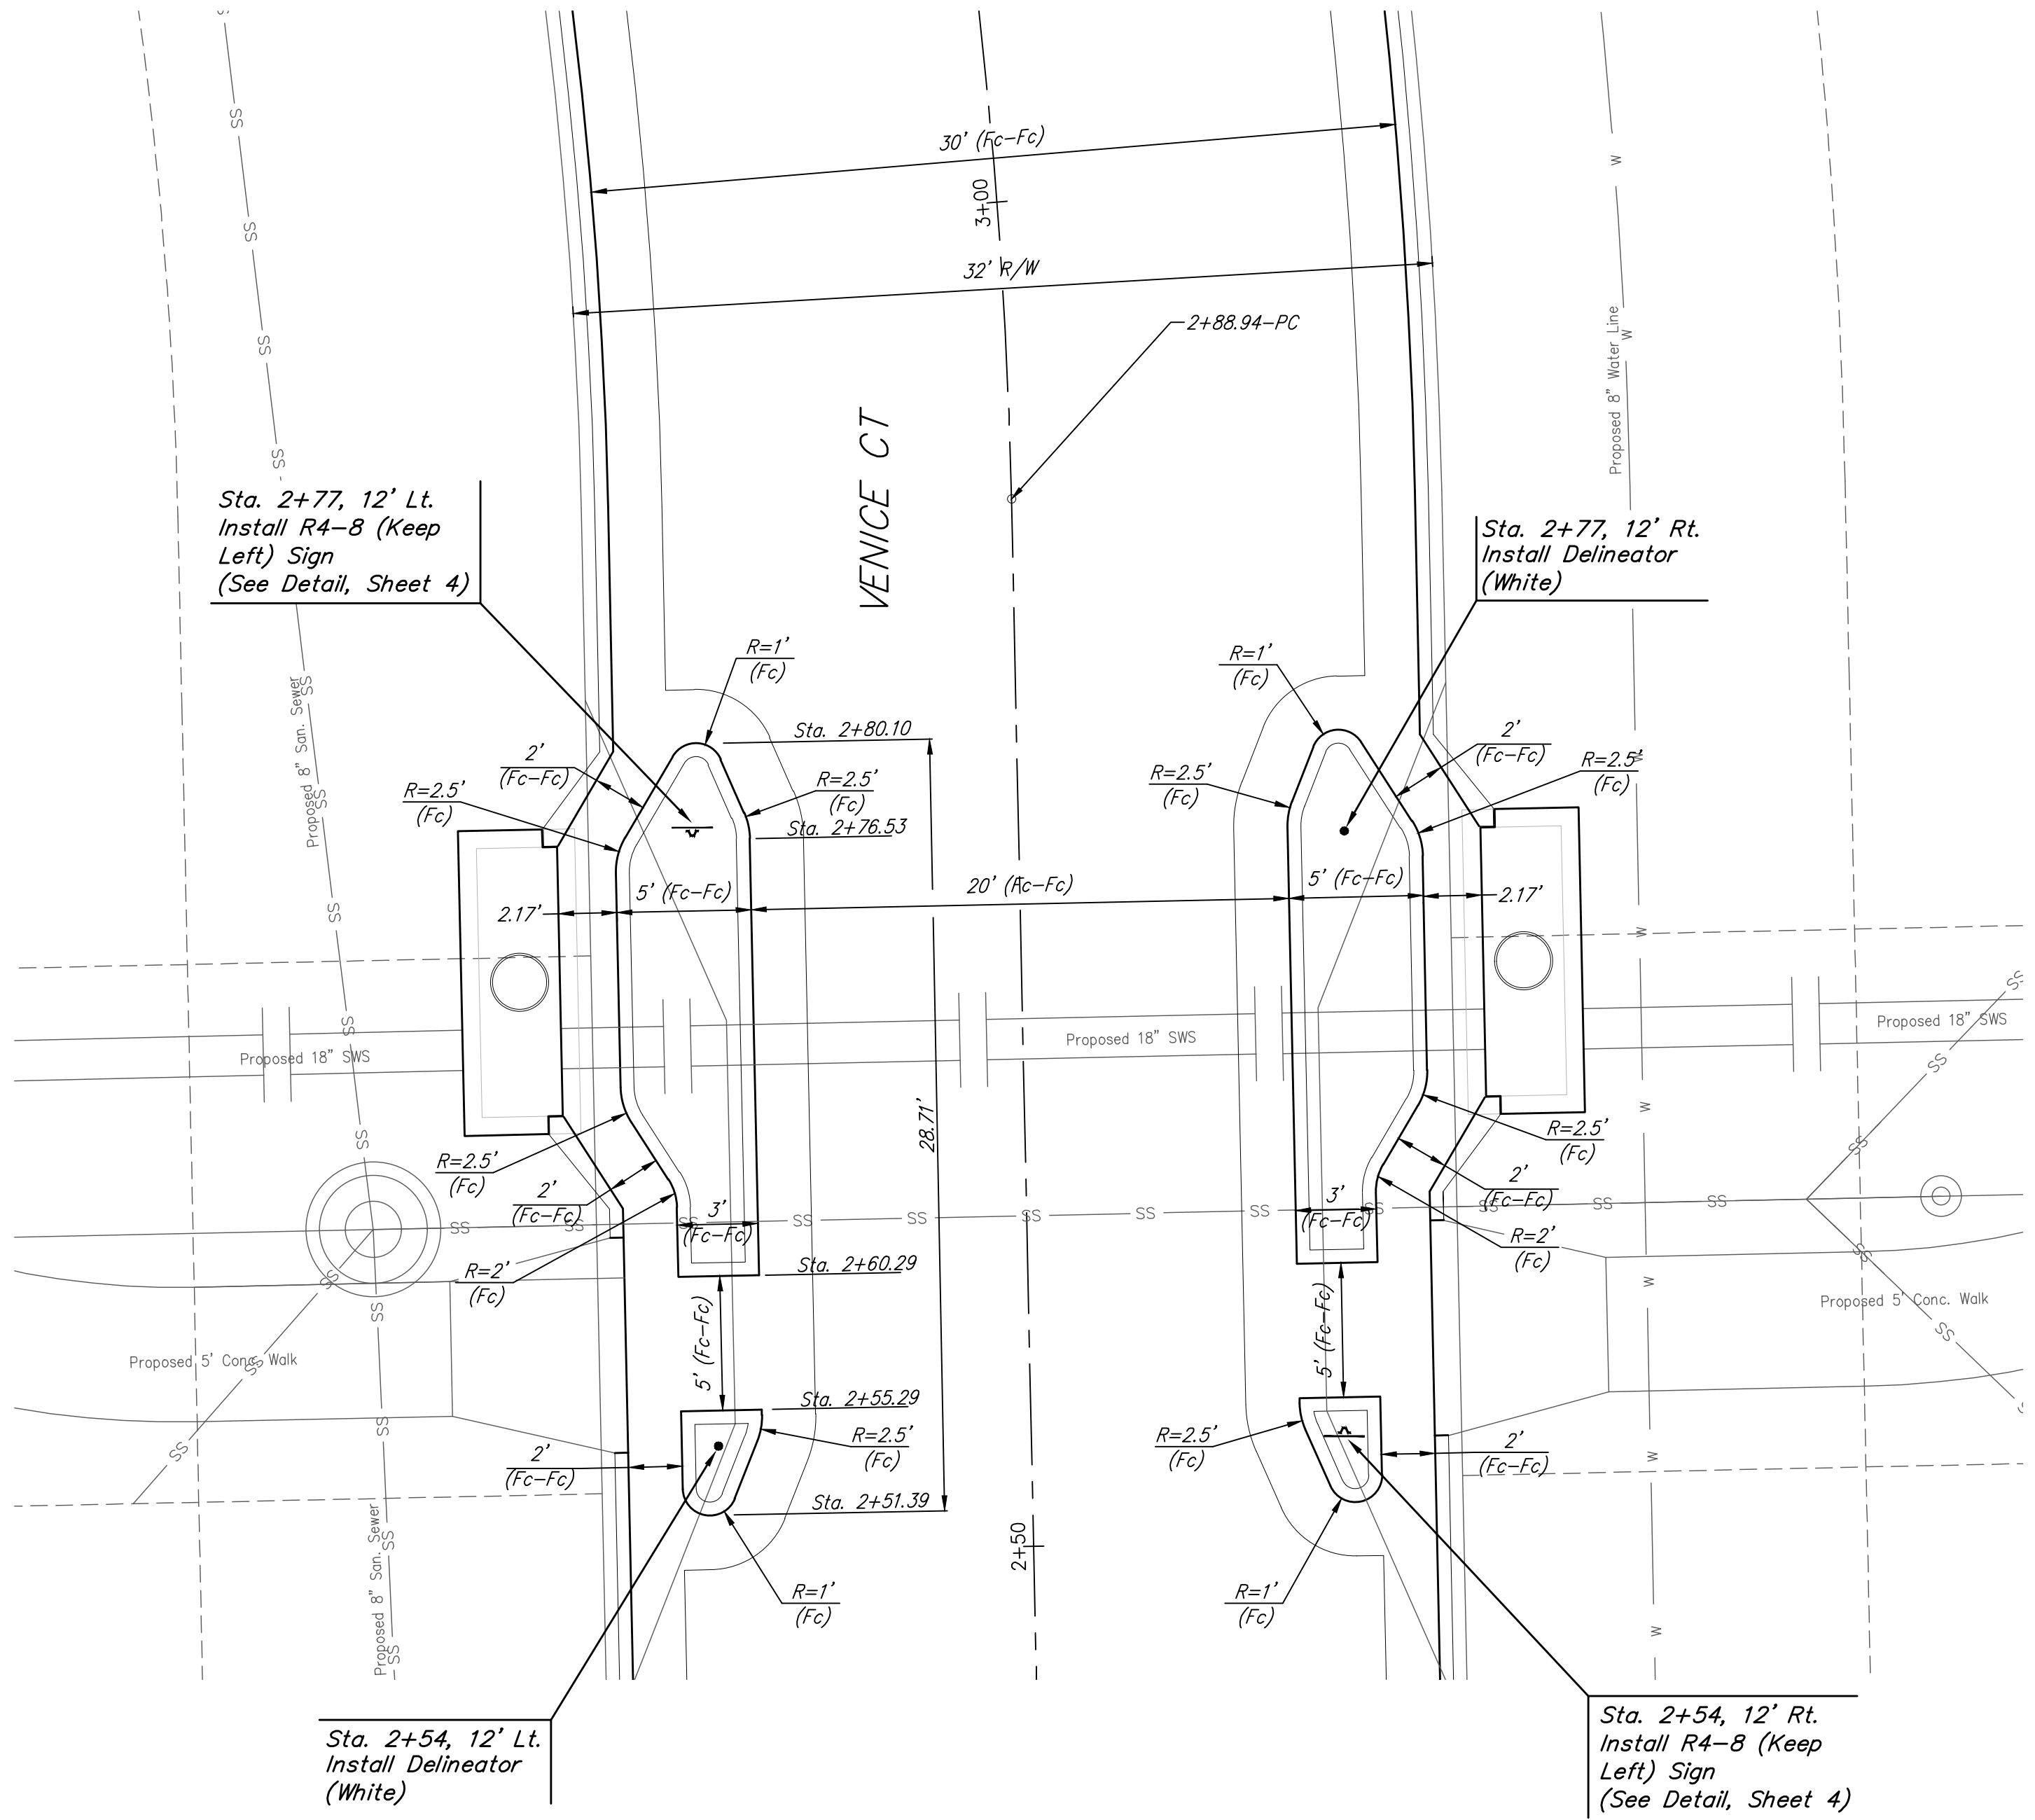


BENCHMARKS:
 Chiseled square at the end of the top of curb at the southeast corner of Ridge Port and 37th ST N.
 Elev. = 1333.05 NAVD88

Chiseled square on the south side of curb inlet on the east side of Lakeway ST
 Elev. = 1329.58 NAVD88

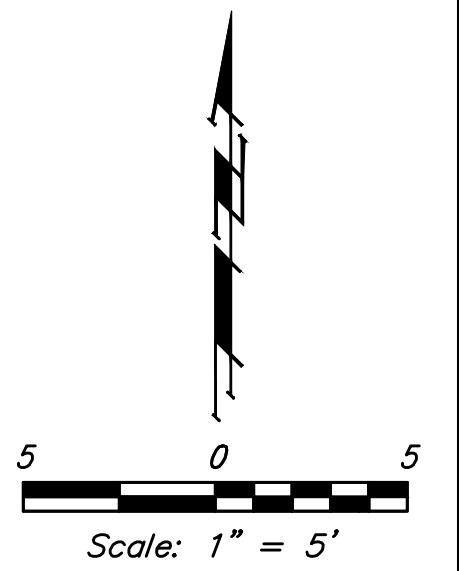

CHICANE DETAIL
 Geometric Dimensions

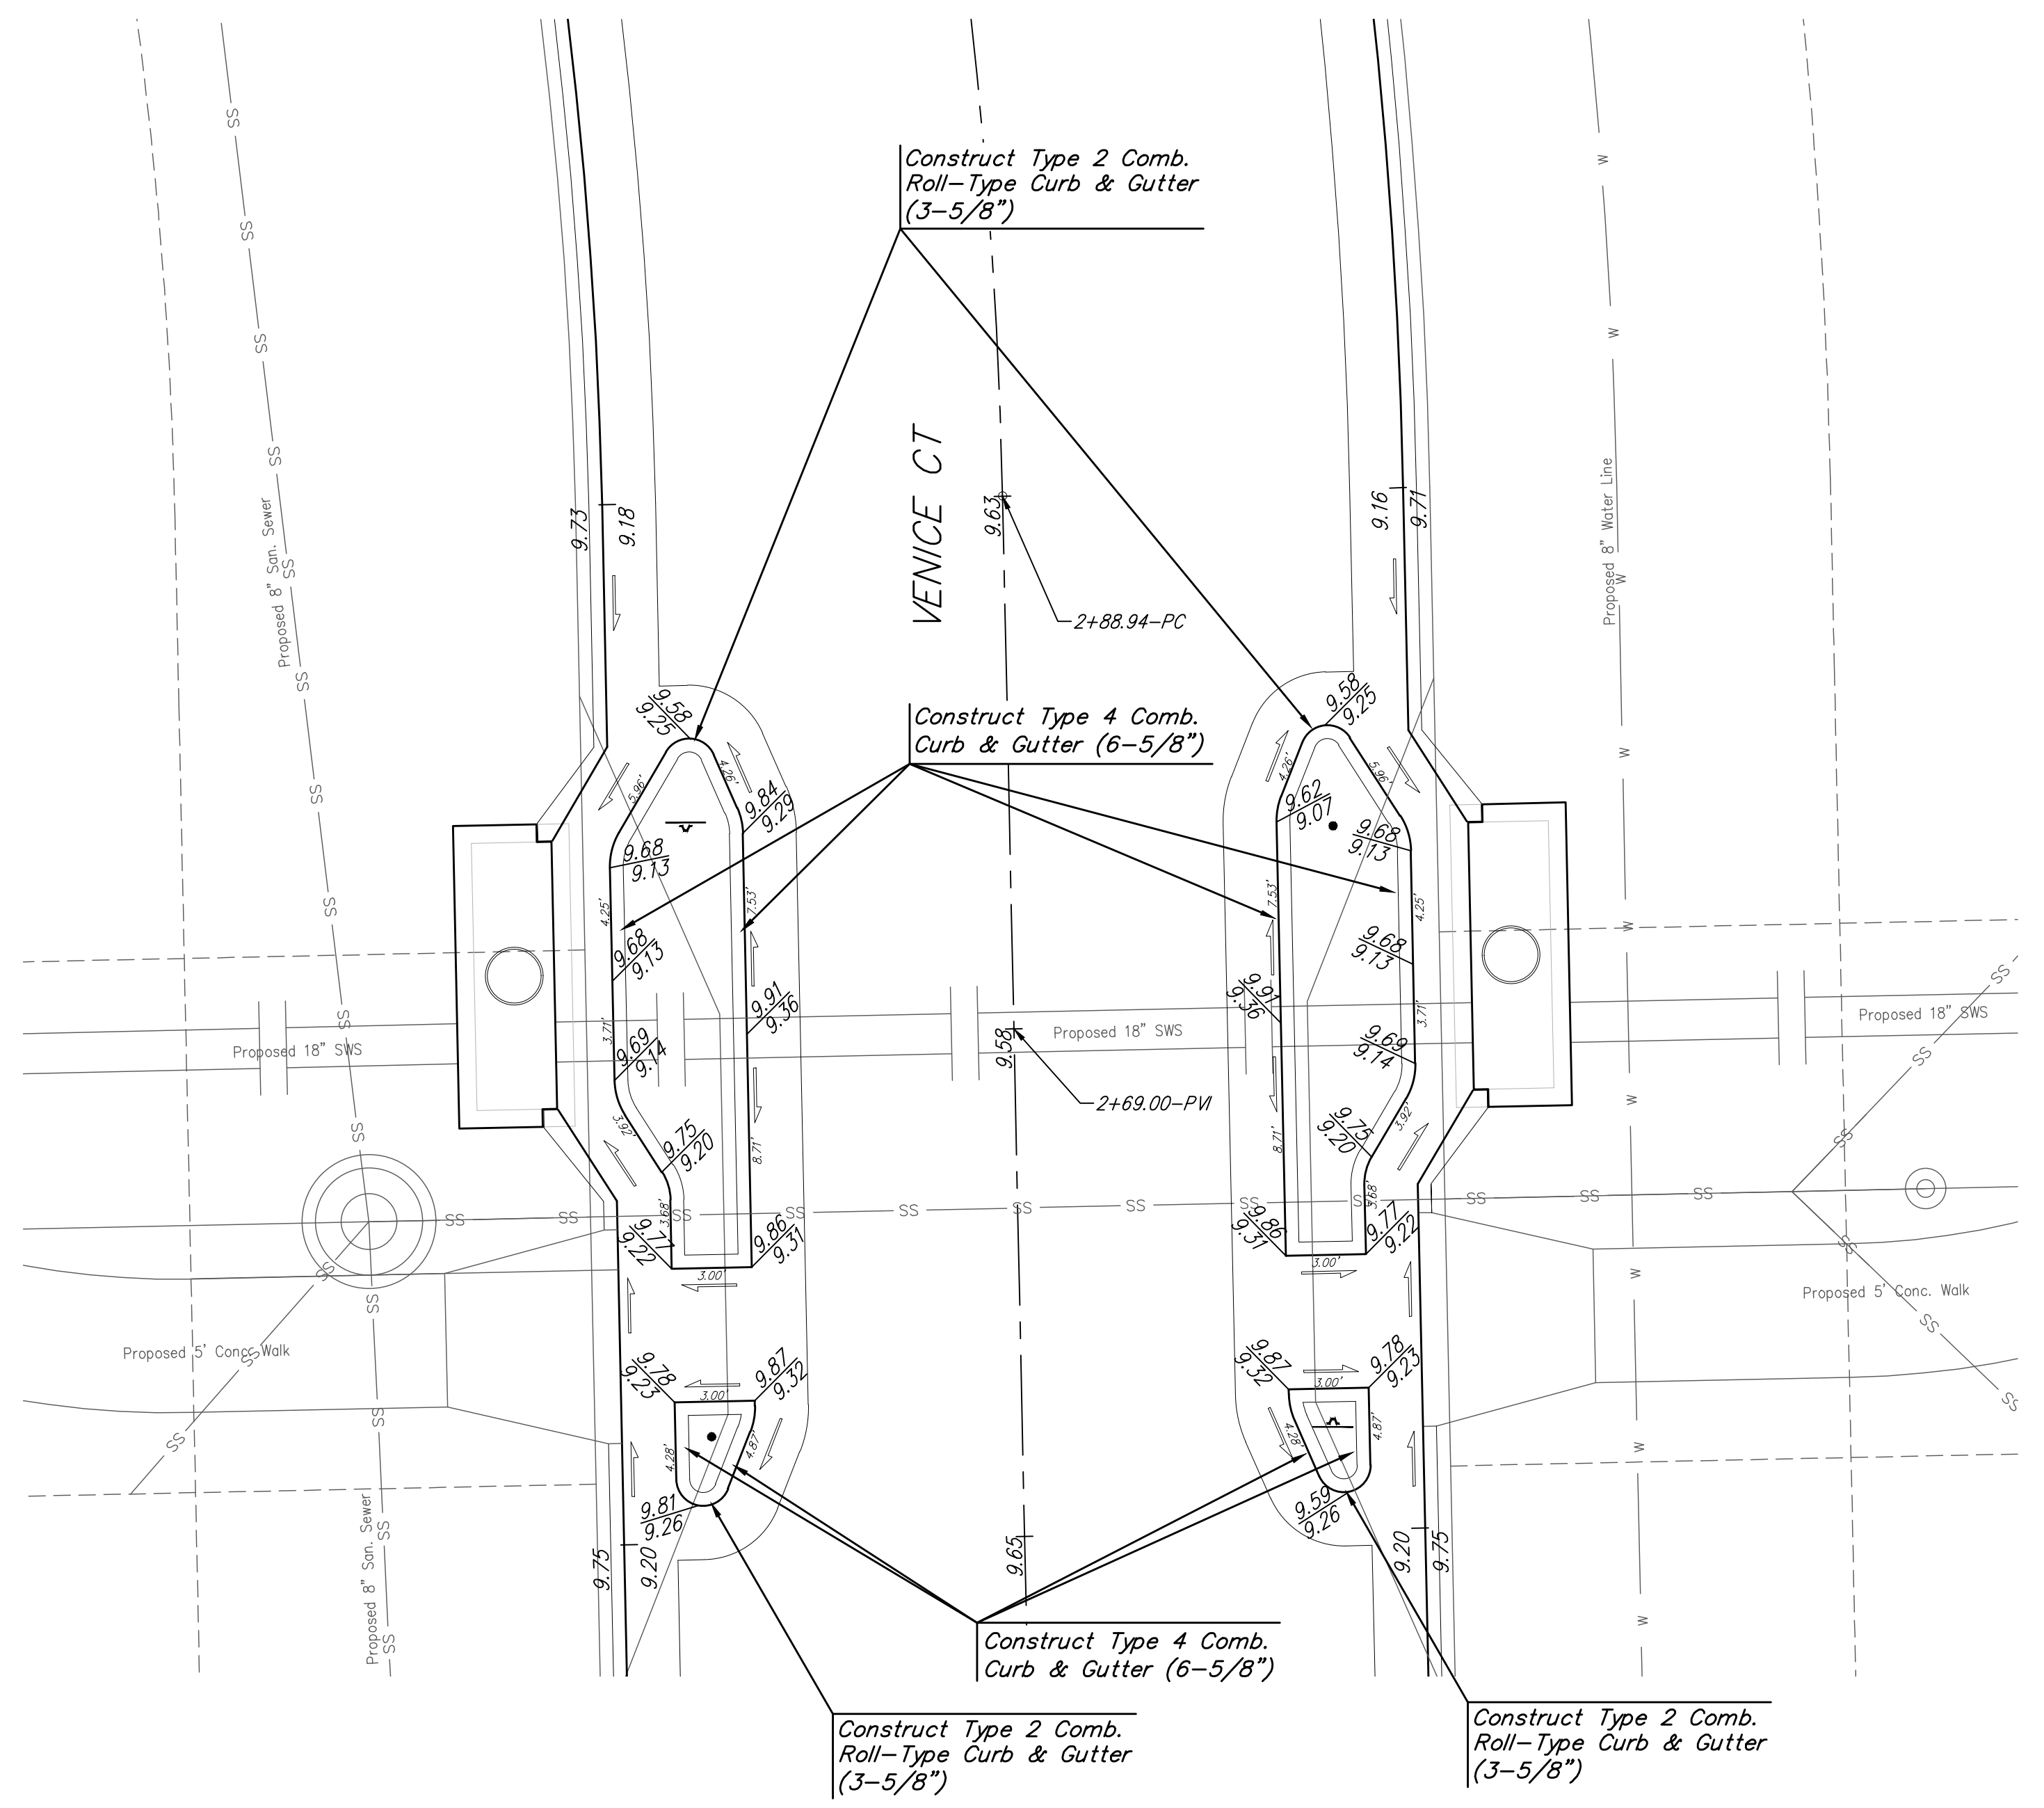

CHICANE DETAIL
 Elevation Plan

		Siena Lakes Addition - Phase II	
		CHICANE DETAILS	
Engineering Surveying Planning Landscape Architecture		Street Improvements	
Baughman Company, P.A. 315 Ellis St. Wichita, KS 67211 P 316-262-7271 F 316-262-0149 ENGINEERING SURVEYING PLANNING LANDSCAPE ARCHITECTURE		PROJECT NUMBER 472-85176	
REVISIONS:		DESIGN AEG	
		DRAWN JAK	
		APPROVED DATE 1/05/18	
		SCALE Noted	
		SHEET 7 OF 27	

I:\Projects\Siena Lakes\Engineering\Phase 2\STR_1748E787\STR PLANS.dwg