


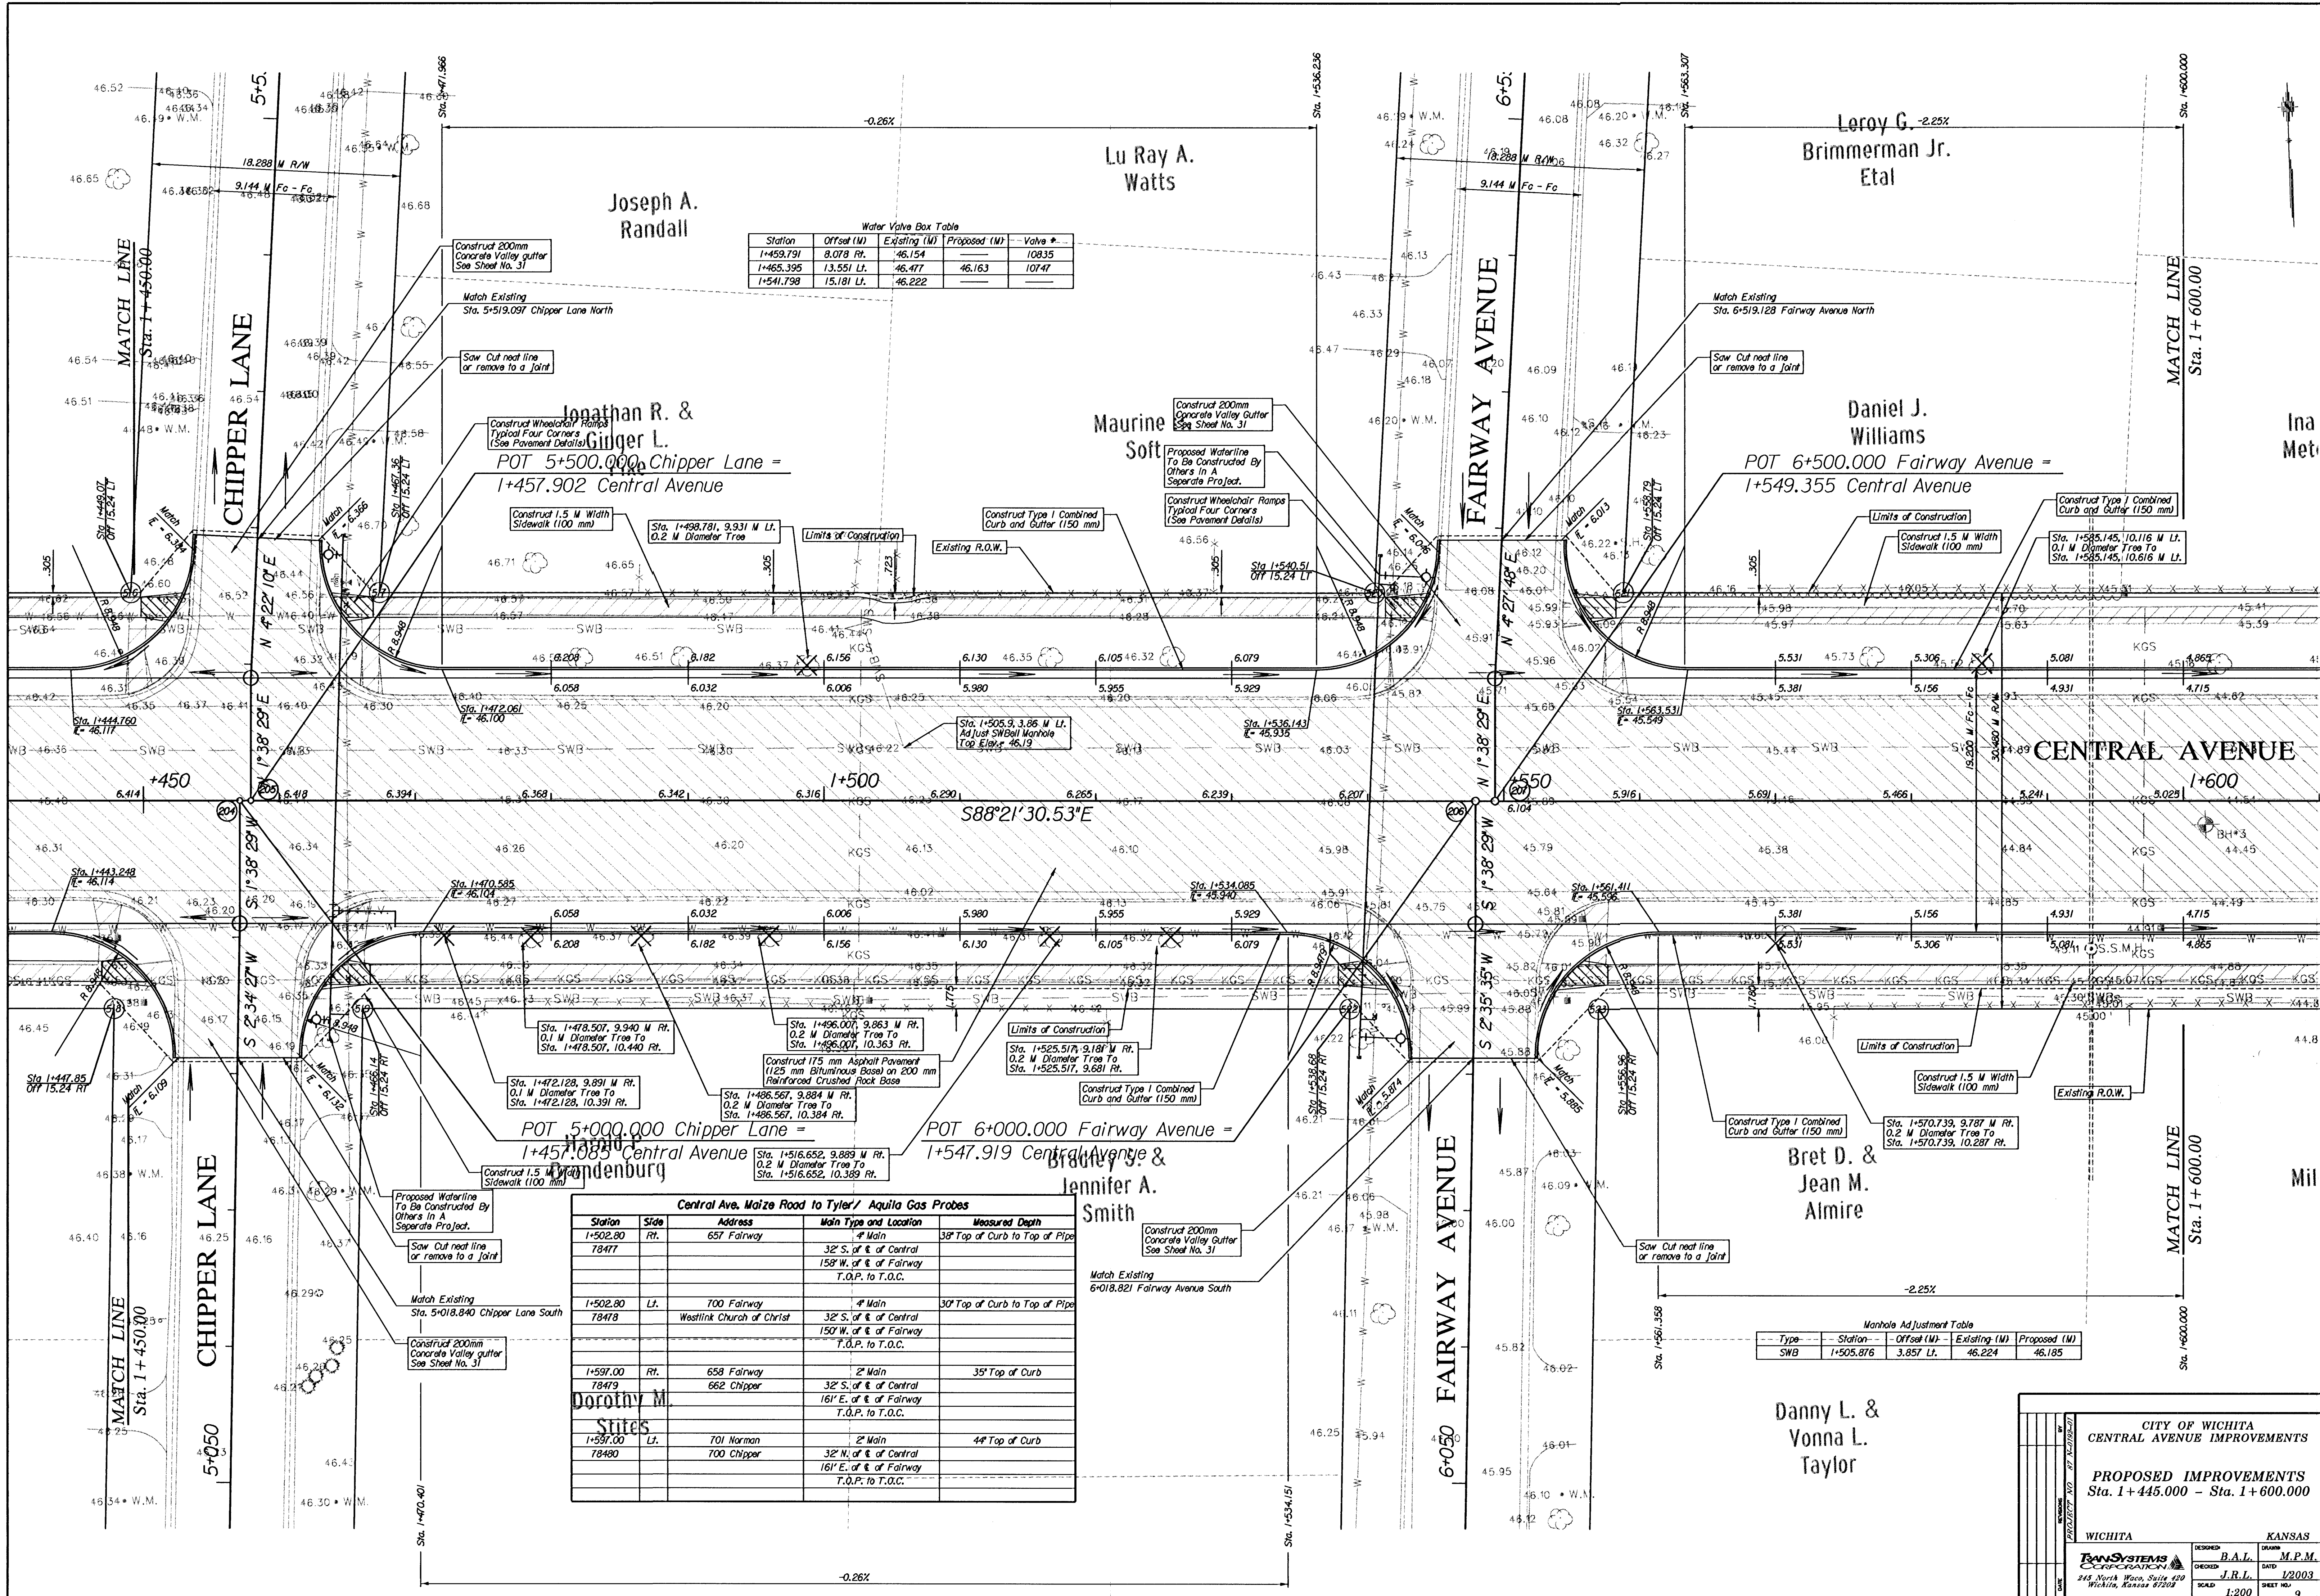

Water Valve Box Table

Station	Offset (M)	Existing (M)	Proposed (M)	Valve #
1+459.791	8.078 Rt.	46.154		10835
1+465.395	13.551 Lt.	46.477	46.163	10747
1+541.798	15.181 Lt.	46.222		

Central Ave. Maize Road to Tyler / Aquila Gas Probes

Station	Side	Address	Main Type and Location	Measured Depth
1+502.80	Rt.	657 Fairway	4" Main 32" S. of E. of Central 158' W. of E. of Fairway T.O.P. to T.O.C.	39' Top of Curb to Top of Pipe
1+502.80	Lt.	700 Fairway Westlink Church of Christ	4" Main 32" S. of E. of Central 150' W. of E. of Fairway T.O.P. to T.O.C.	30' Top of Curb to Top of Pipe
1+597.00	Rt.	658 Fairway	2" Main 32" S. of E. of Central 161' E. of E. of Fairway T.O.P. to T.O.C.	35' Top of Curb
1+597.00	Lt.	701 Norman 700 Chipper	2" Main 32" N. of E. of Central 161' E. of E. of Fairway T.O.P. to T.O.C.	44' Top of Curb

Manhole Adjustment Table

Type	Station	Offset (M)	Existing (M)	Proposed (M)
SWB	1+505.876	3.857 Lt.	46.224	46.185

CITY OF WICHITA
CENTRAL AVENUE IMPROVEMENTS

PROPOSED IMPROVEMENTS
Sta. 1+445.000 - Sta. 1+600.000

WICHITA	KANSAS
DESIGNED BY B.A.L.	DESIGNED BY M.P.M.
DRAWN BY J.R.L.	DRAWN BY J.R.L.
SCALE 1:200	SHEET NO. 9