


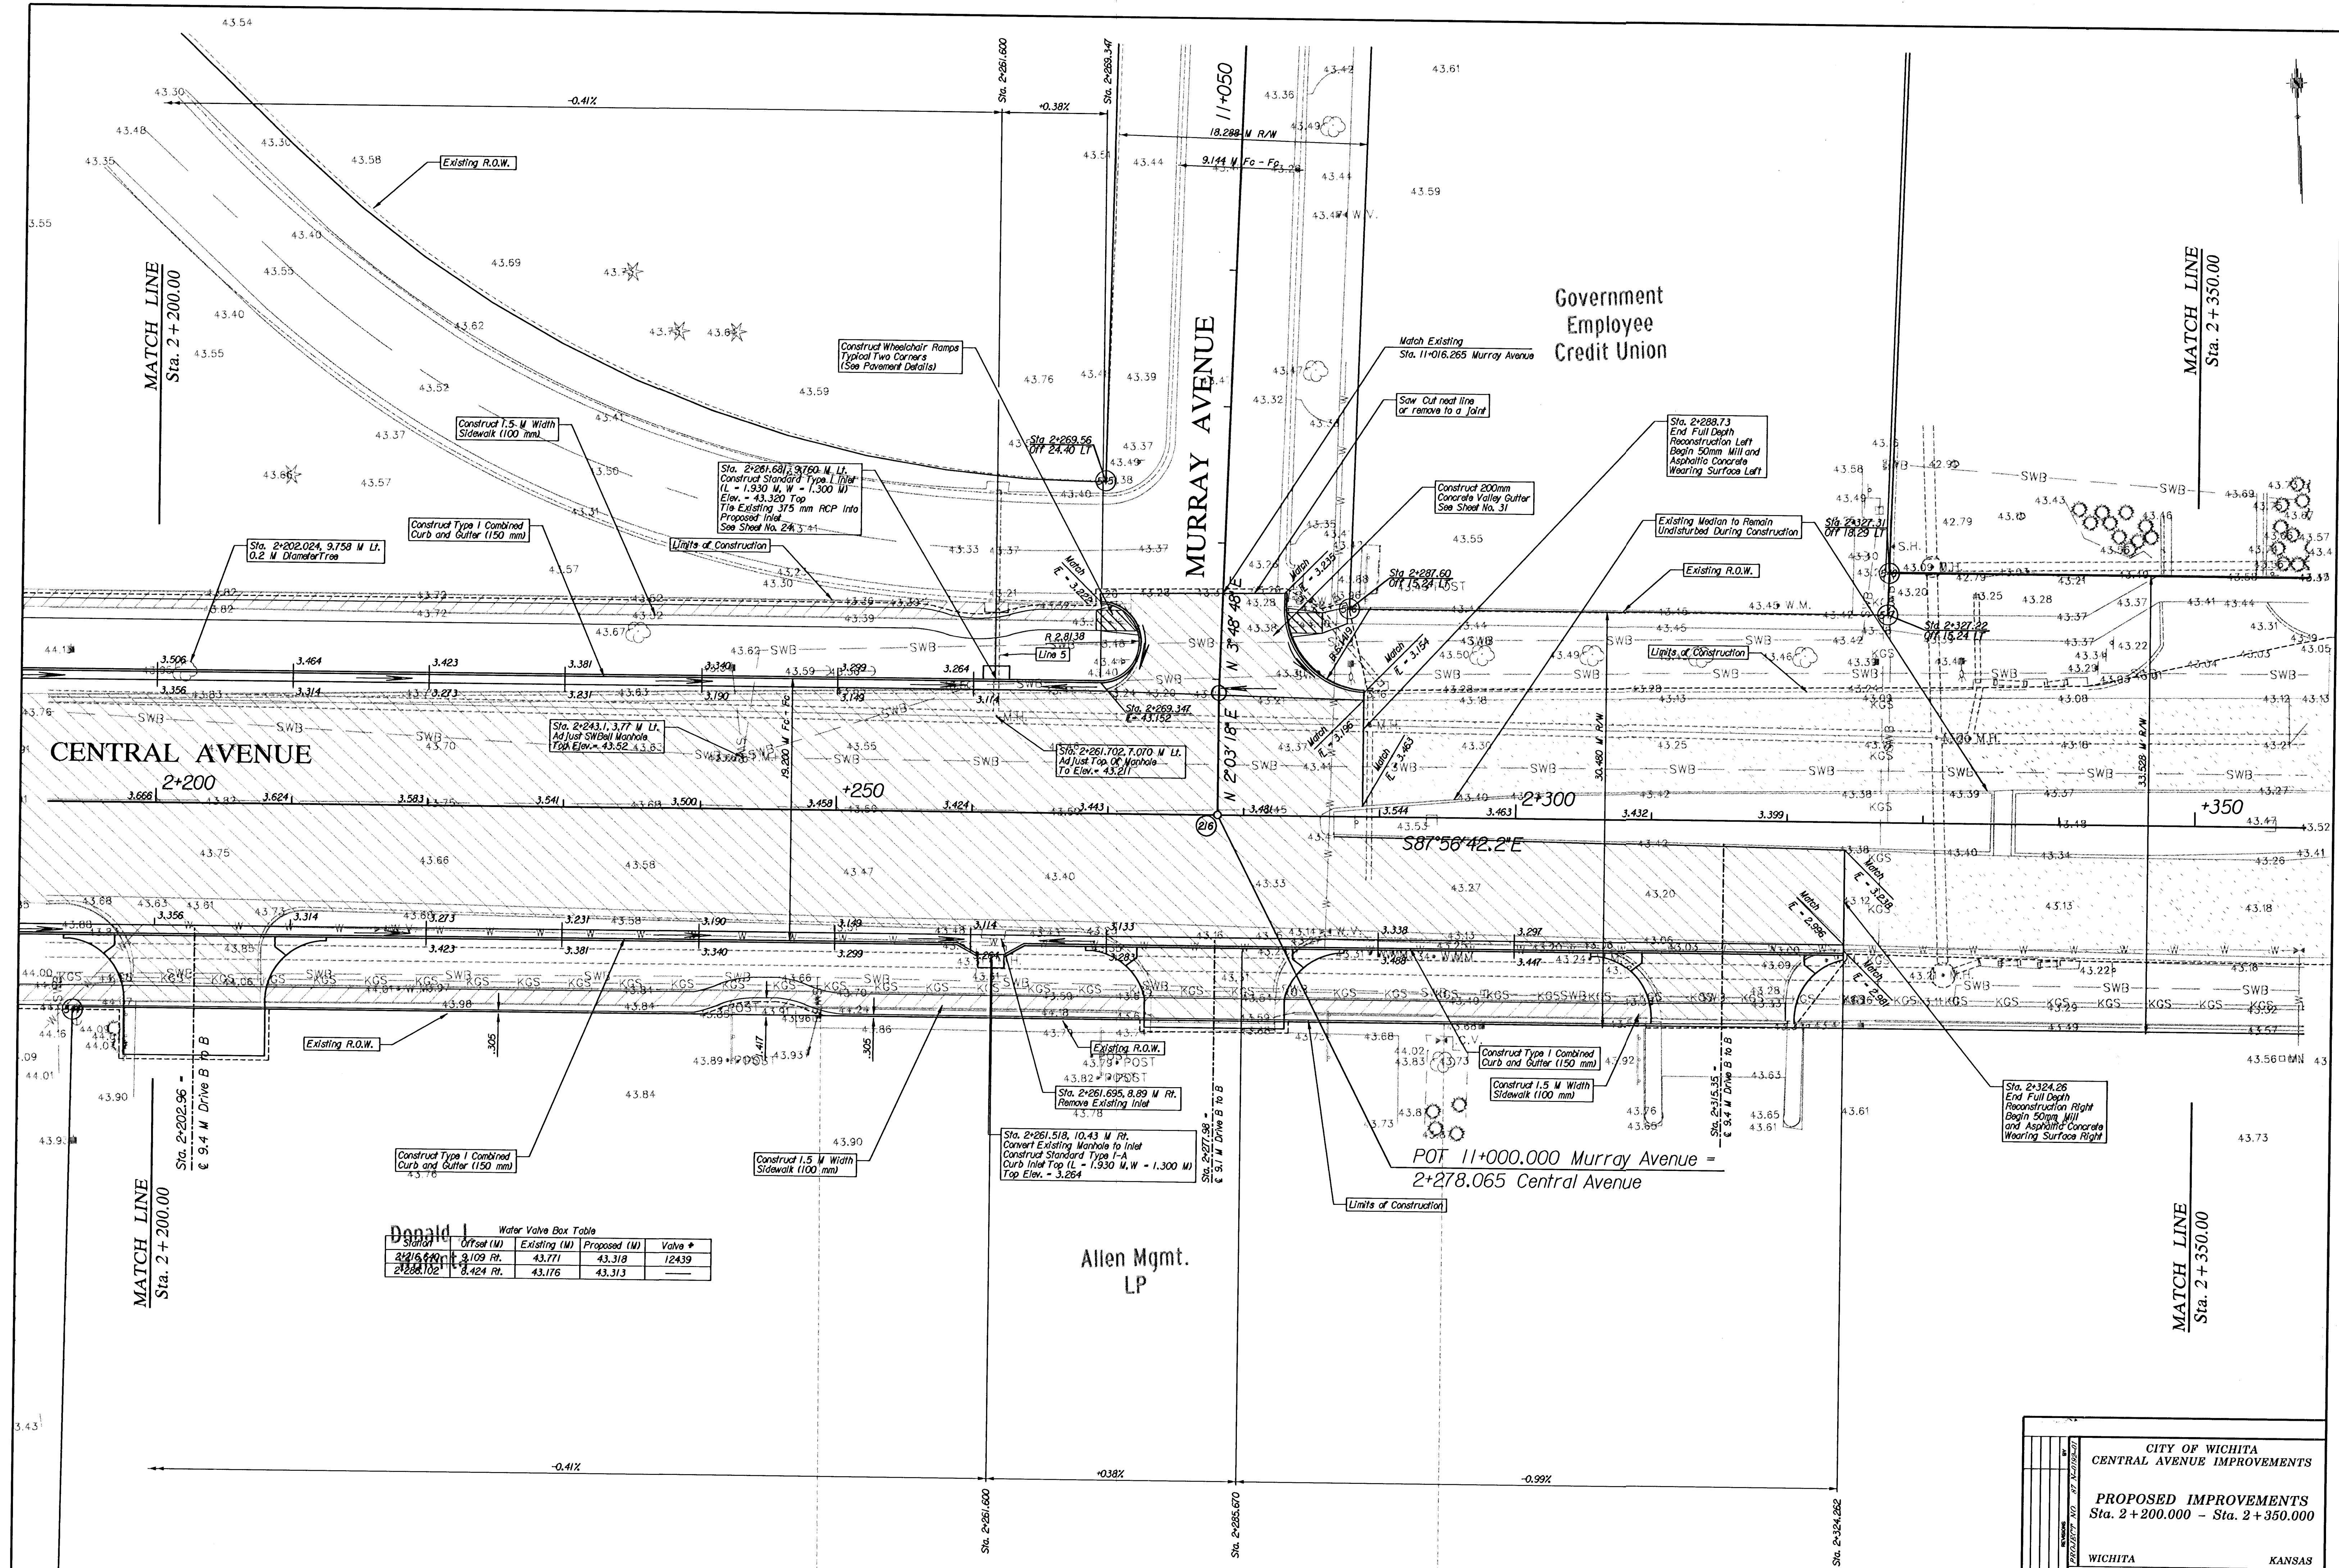

Donald J. Water Valve Box Table

Station	Offset (M)	Existing (M)	Proposed (M)	Valve #
2+216.640	3.109 Rt.	43.771	43.318	12439
2+266.102	8.424 Rt.	43.176	43.313	—

CITY OF WICHITA
CENTRAL AVENUE IMPROVEMENTS

PROPOSED IMPROVEMENTS
Sta. 2+200.000 - Sta. 2+350.000

WICHITA		KANSAS	
DESIGNED B.A.L.	DRAWN M.P.M.	CHECKED J.R.L.	DATE 12/003
SCALE 1:200		SHEET NO. 14	

TRANSSYSTEMS CORPORATION
 245 North Waco, Suite 420
 Wichita, Kansas 67203