





©2018 MKEC Engineering All Rights Reserved
www.mkec.com
These drawings and their contents, including, but not limited to, all concepts, designs, & ideas are the exclusive property of MKEC Engineering (MKEC), and may not be used or reproduced in any way without the express consent of MKEC.

SANITARY LINE 1

PROJECT NO.	170567	
DATE	01-10-18	
SCALE	1"=40'	
DESIGNED	DRAWN	CHECKED
MAB	CRM	MAB

ISSUED FOR CONST.	01-10-18	
NO.	REVISION	DATE

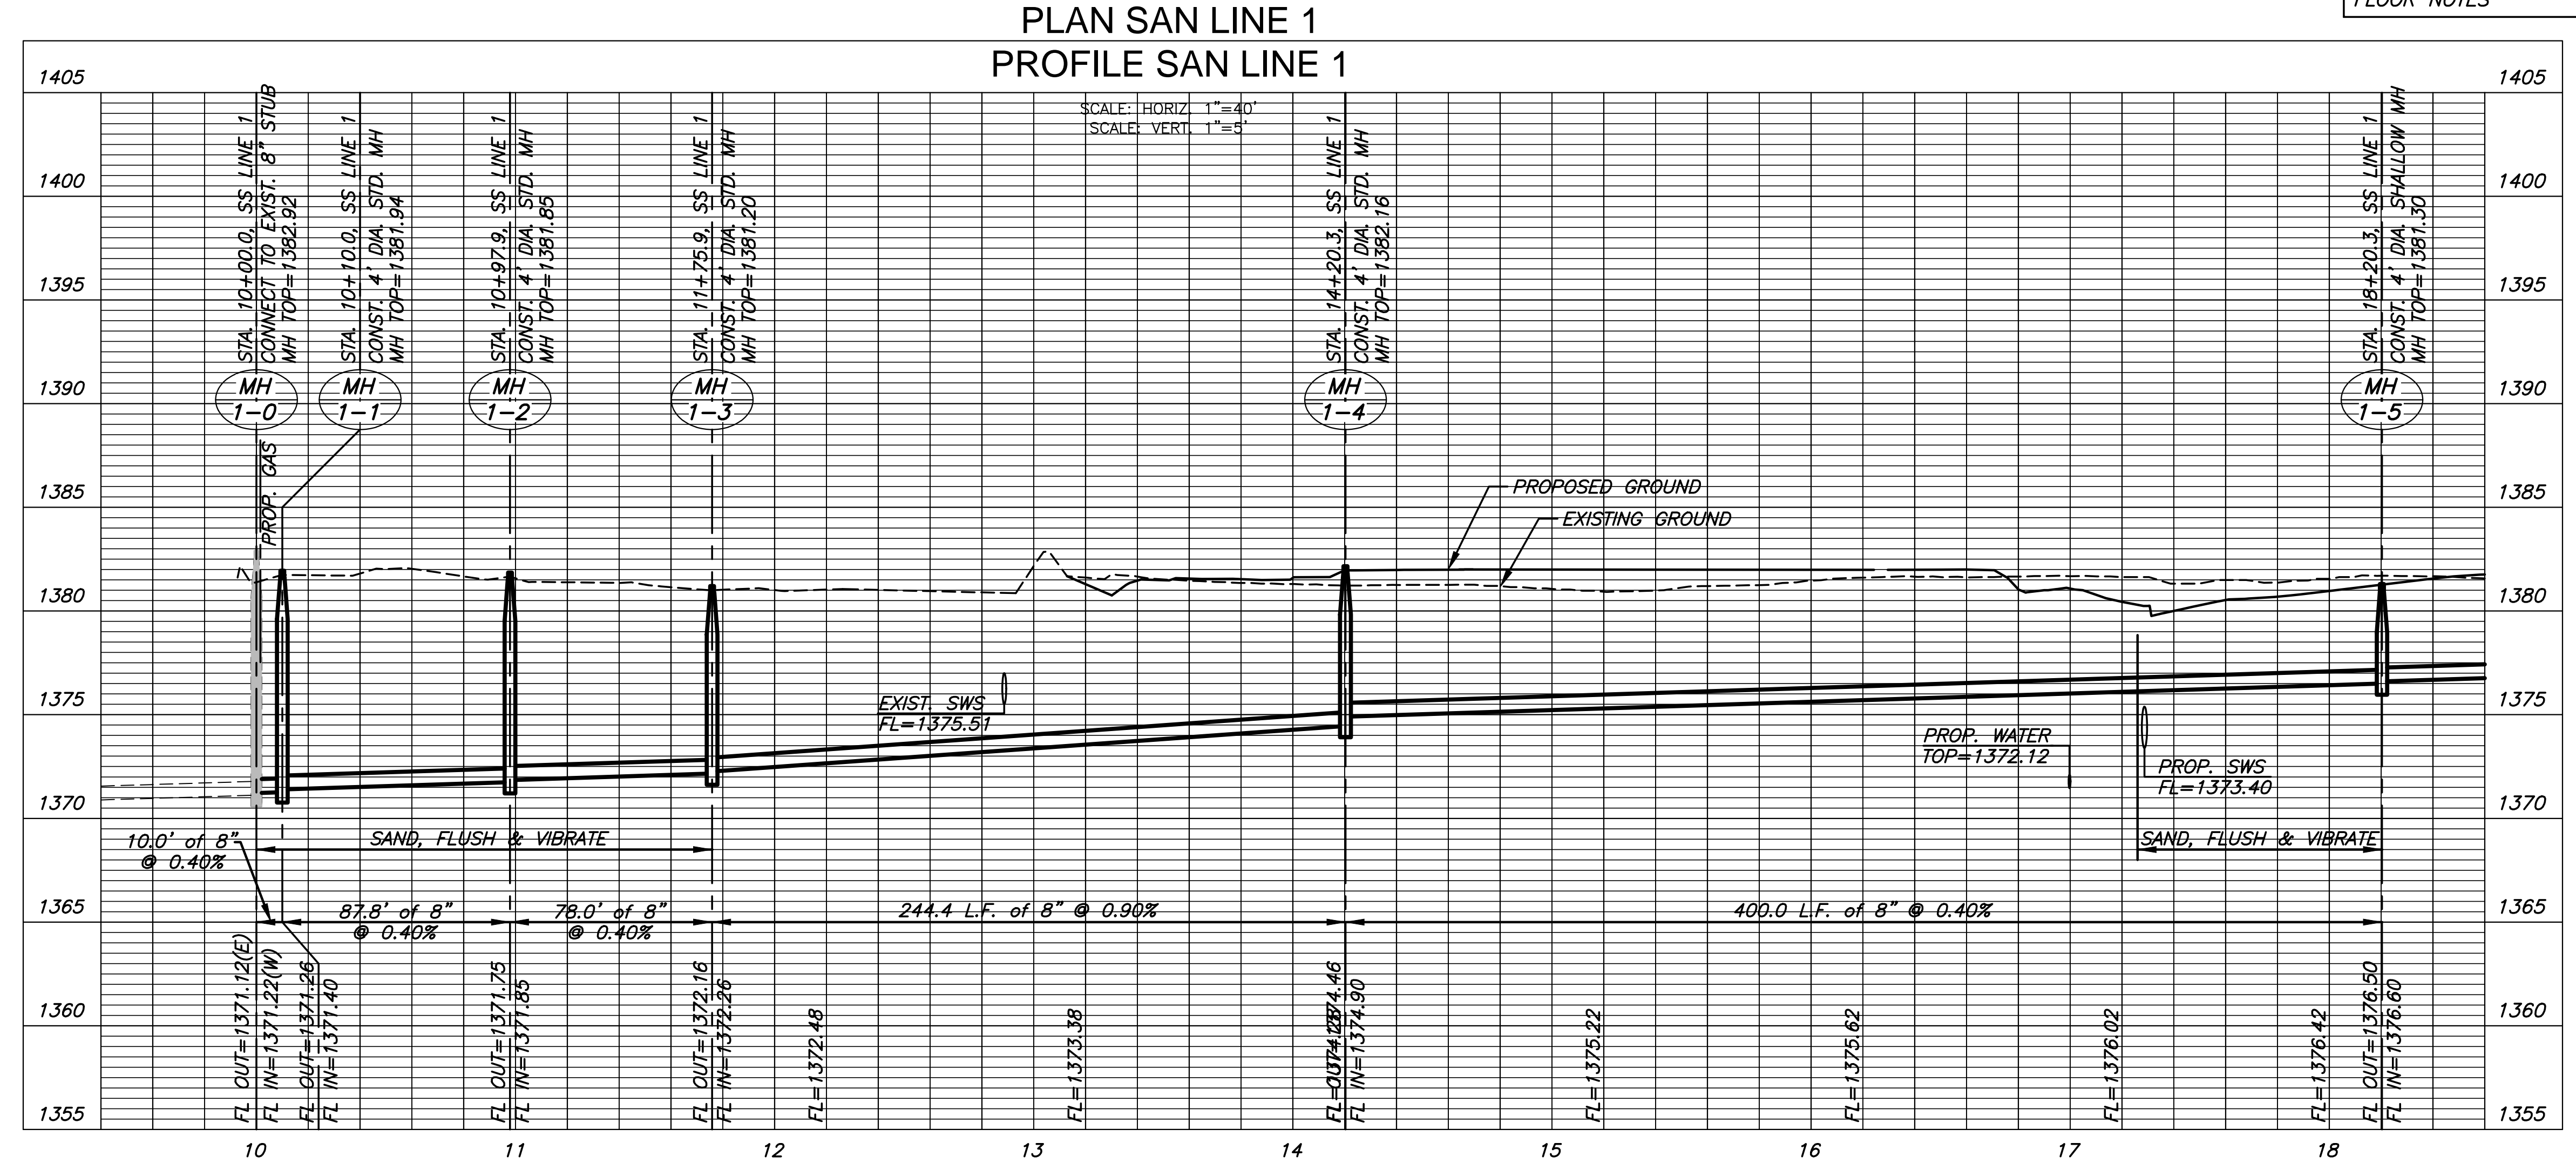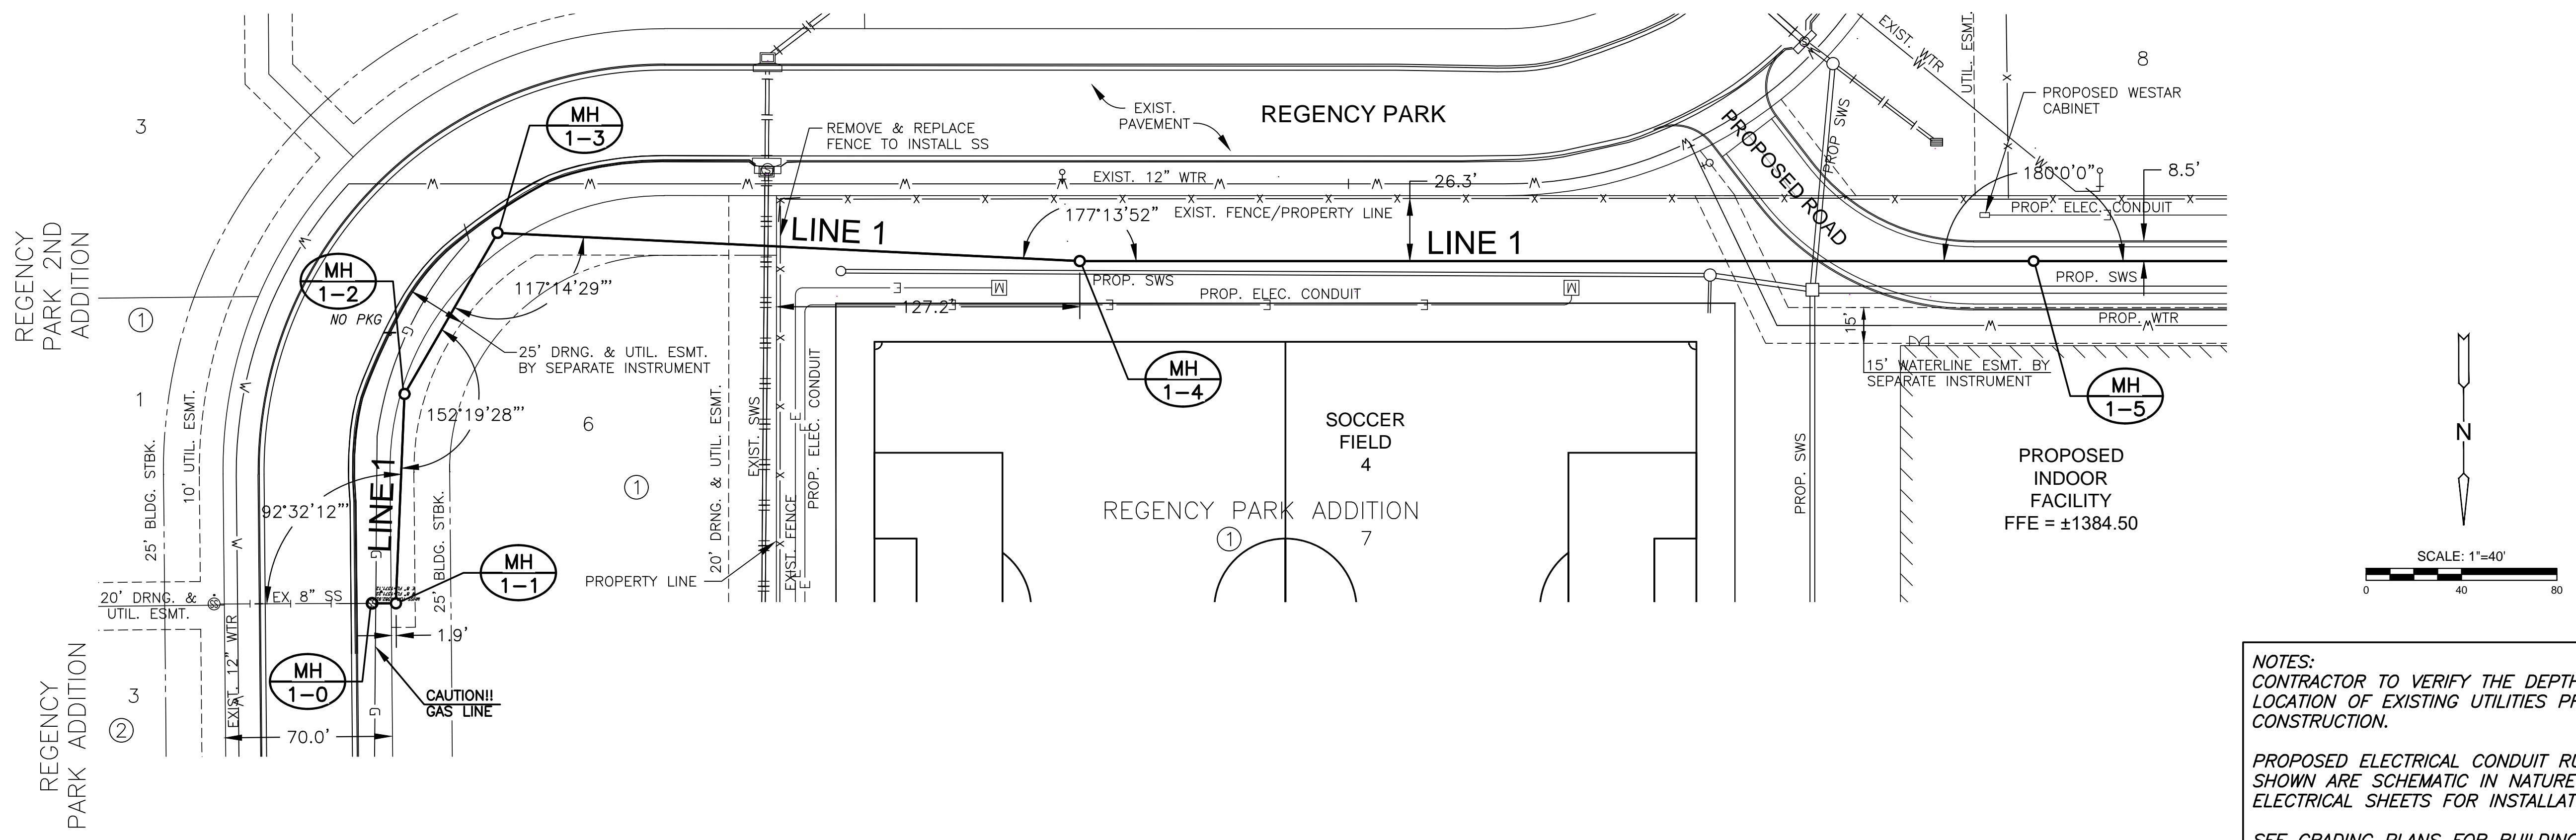

J:\PROJECTS\2017\1701010567_COW_STRYKER_170567_CAD\SH1505_OVALSAN170567-05-2200.DWG
 PLOTTED: Wednesday, January 10, 2018 @ 08:47AM