



©2018
MKEC Engineering
All Rights Reserved
www.mkec.com
These drawings and their contents, including, but not limited to, all concepts, designs, & ideas are the exclusive property of MKEC Engineering (MKEC), and may not be used or reproduced in any way without the express consent of MKEC.


**WATER LINES
1 & 1A**

PROJECT NO.	170567
DATE	01-10-18
SCALE	1"=40'
DESIGNED	MAB
DRAWN	JWC
CHECKED	MAB

ISSUED FOR CONST.	01-10-18
NO.	REVISION
	DATE

SHEET NO.

J:\PROJECTS\2017\10\10\170567_COW_STRYKER_170567_CAD\SHS\505_CIVIL\WTR\170567_05-2001.DWG
 PLOTTED: Wednesday, January 10, 2018 @ 08:54AM

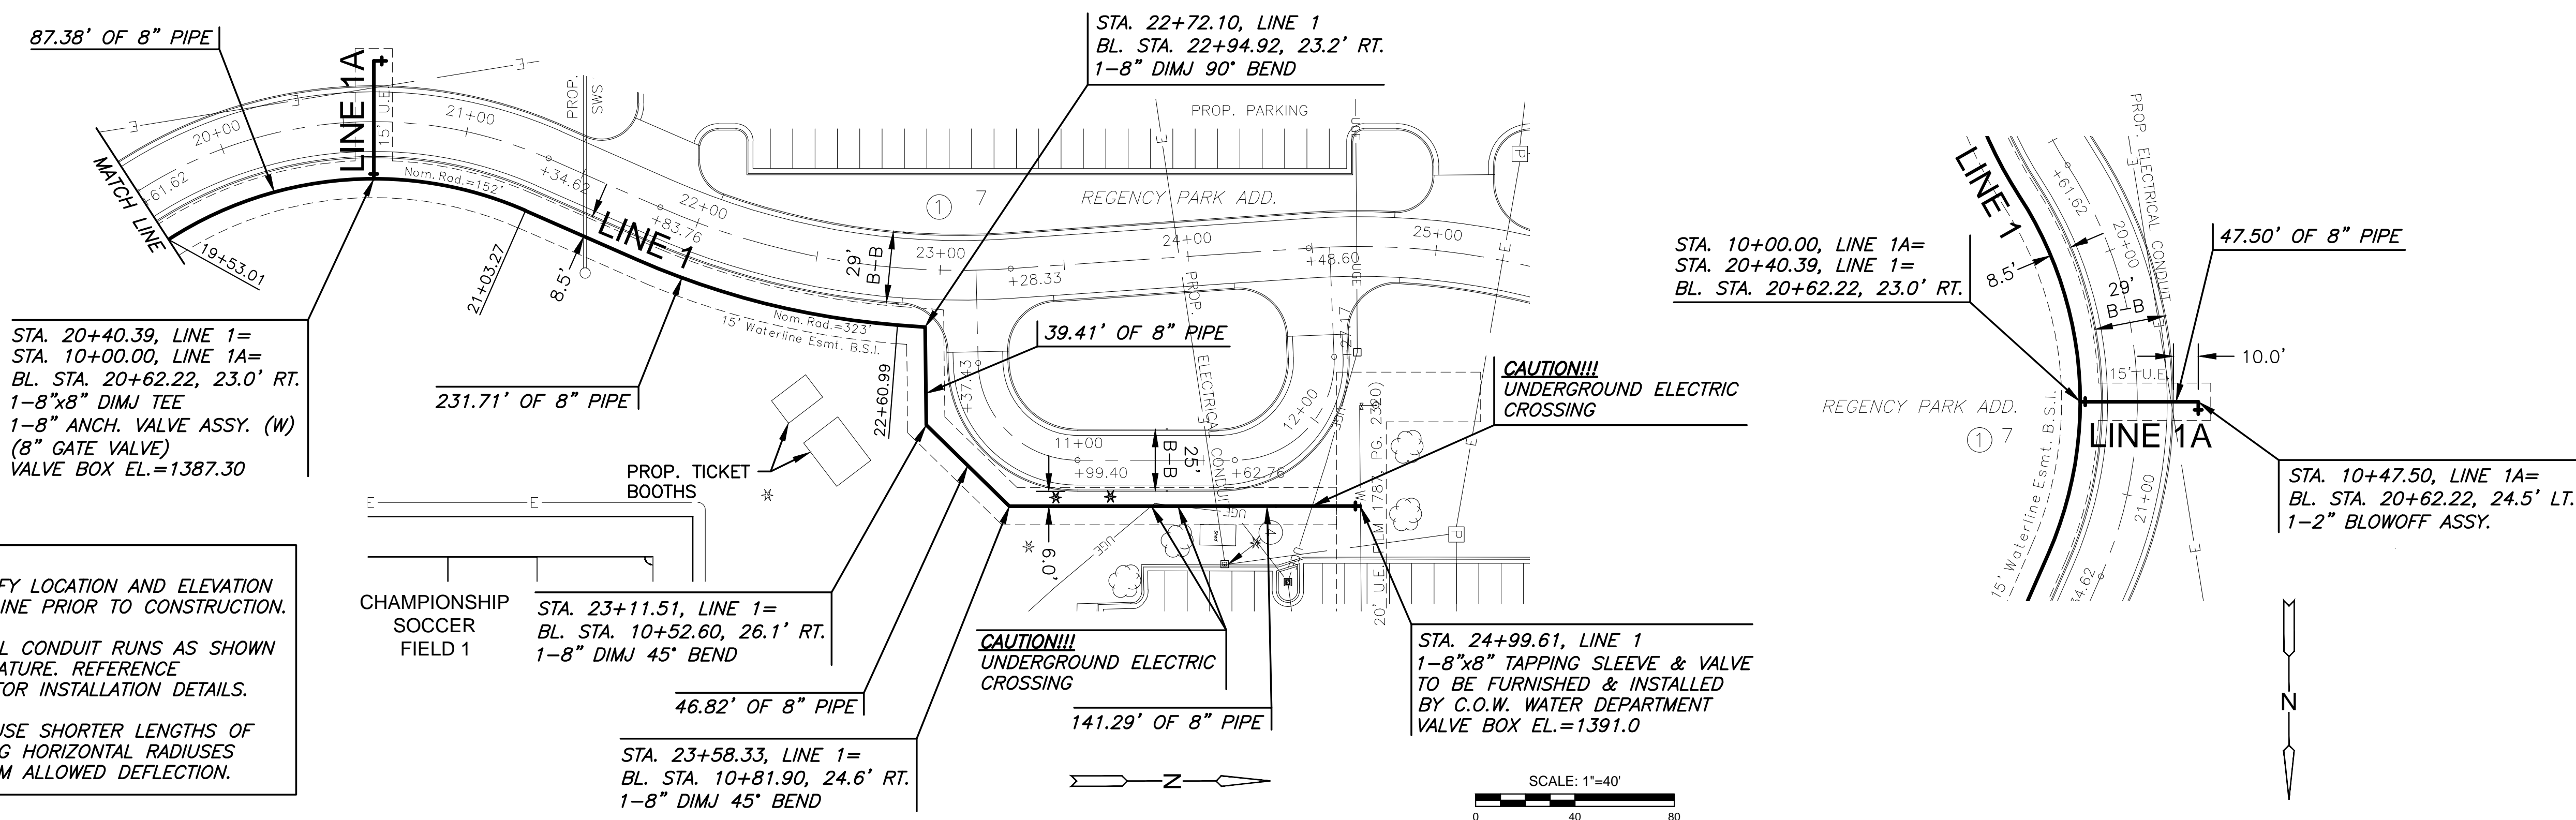

NOTES:
CONTRACTOR TO VERIFY LOCATION AND ELEVATION OF EXISTING WATER LINE PRIOR TO CONSTRUCTION.
PROPOSED ELECTRICAL CONDUIT RUNS AS SHOWN ARE SCHEMATIC IN NATURE. REFERENCE ELECTRICAL SHEETS FOR INSTALLATION DETAILS.
CONTRACTOR SHALL USE SHORTER LENGTHS OF PIPE WHEN INSTALLING HORIZONTAL RADIIUSES THAT EXCEED MAXIMUM ALLOWED DEFLECTION.

**PLAN WATER LINE 1 (CONT.)
PROFILE WATER LINE 1 (CONT.)**

**PLAN WTR LINE 1A
PROFILE WTR LINE 1A**

