



©2018
MKEC Engineering
All Rights Reserved
www.mkec.com
These drawings and their contents, including, but not limited to, all concepts, designs, & ideas are the exclusive property of MKEC Engineering (MKEC), and may not be used or reproduced in any way without the express consent of MKEC.


SWS LINE 1D & 1E

PROJECT NO.	170567	
DATE	01-10-18	
SCALE	1" = 20'	
DESIGNED	DRAWN	CHECKED
MAB	RWB	MAB

0	ISSUED FOR CONST.	1-10-18
NO.	REVISION	DATE

SHEET NO.

J:\PROJECTS\2017\1701010567_COW_STRYKER_170567_CAD\SHOTS\05_CIVIL\SWS\170567-05-205.DWG
 J:\PROJECTS\2017\1701010567_COW_STRYKER_170567_CAD\SHOTS\05_CIVIL\SWS\170567-05-205.DWG
 PLOTTED: Wednesday, January 10, 2018 @ 09:06AM

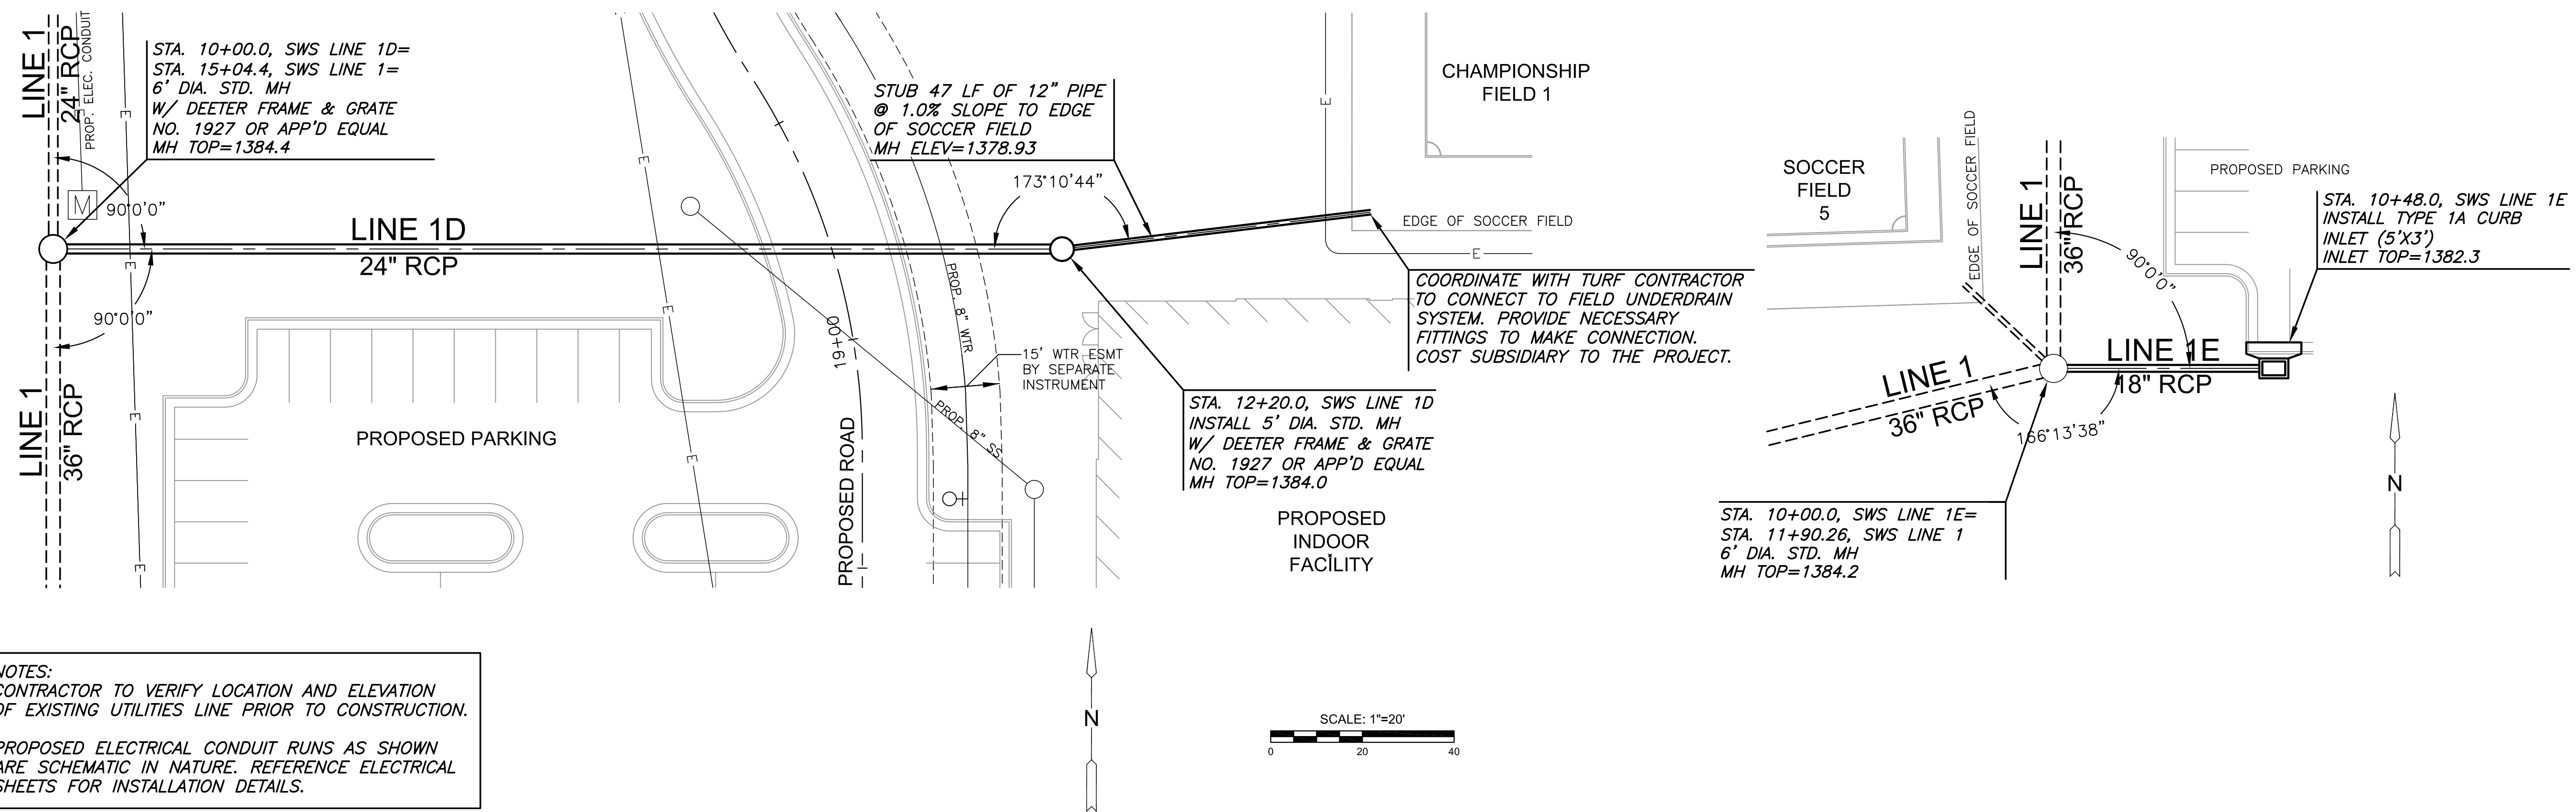

PLAN SWS LINE 1D
PROFILE SWS LINE 1D

PLAN SWS LINE 1E
PROFILE SWS LINE 1E

